


NOTES:

1. BACKFILL UNDER PAVEMENT, IN SIDEWALKS, & WITHIN 1.0 m OF PAVEMENT TO BE CLASS 3.
2. CONFIRM LIMITS OF REPAIR IN PRESENCE OF THE CONTRACT ADMINISTRATOR BY CCTV.
3. CONTRACTOR TO PROVIDE VIDEO INSPECTION OF SEWER SERVICES WITHIN LIMITS OF REPAIR IN PRESENCE OF CONTRACT ADMINISTRATOR TO DETERMINE IF SERVICE RENEWAL IS REQUIRED.

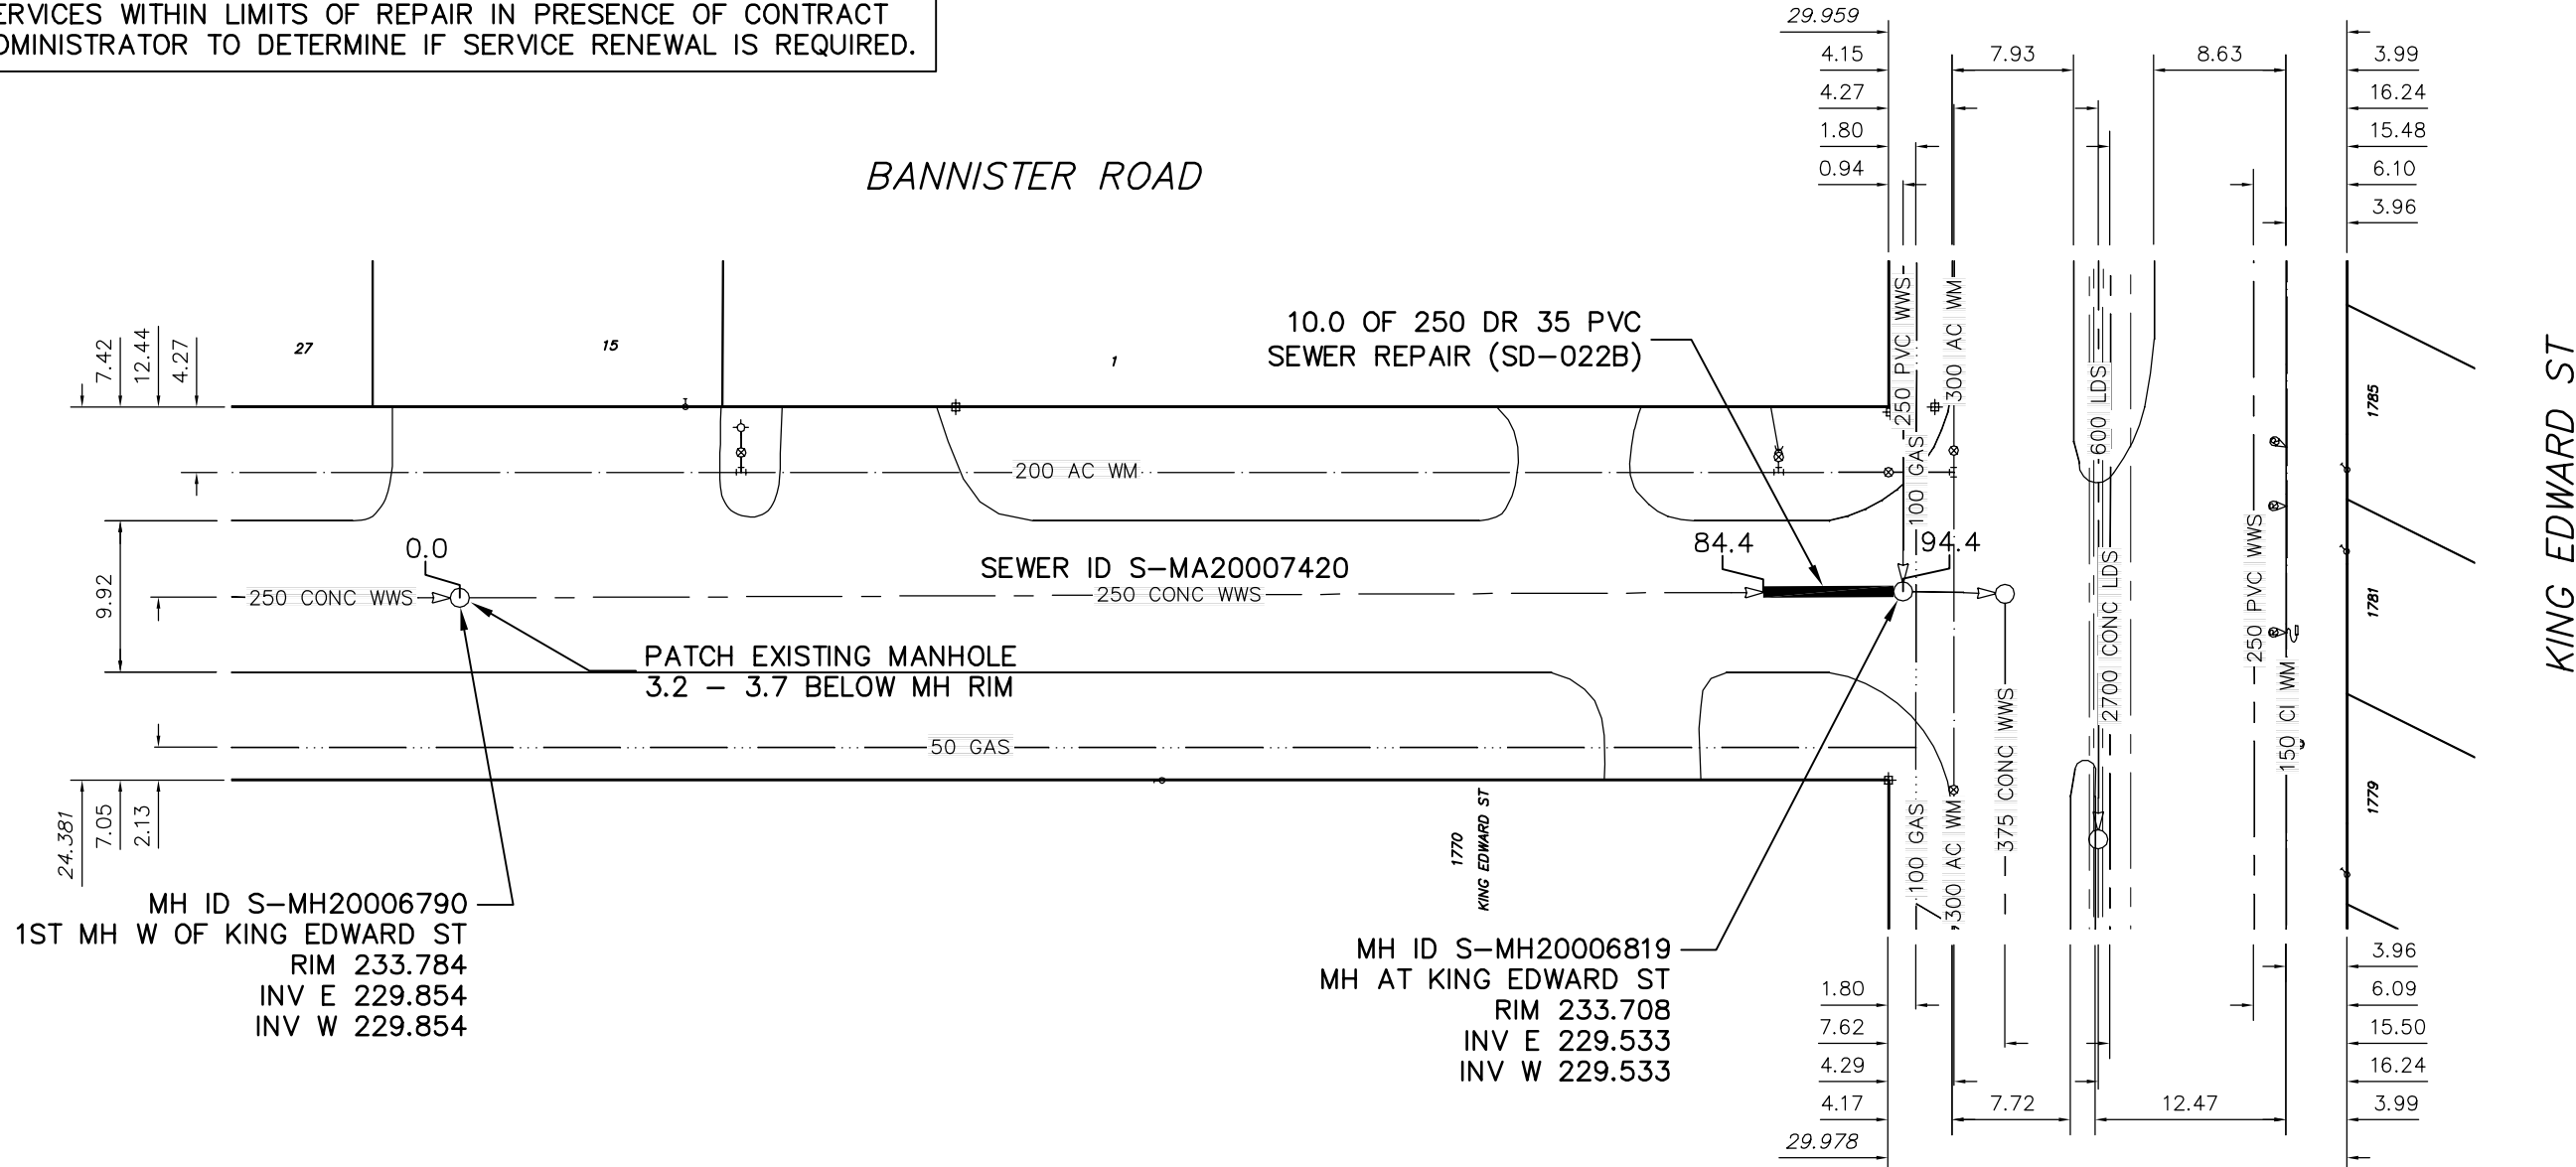

MH ID S-MH20006790
 1ST MH W OF KING EDWARD ST
 RIM 233.784
 INV E 229.854
 INV W 229.854

MH ID S-MH20006819
 MH AT KING EDWARD ST
 RIM 233.708
 INV E 229.533
 INV W 229.533

PATCH EXISTING MANHOLE
 3.2 - 3.7 BELOW MH RIM

10.0 OF 250 DR 35 PVC
 SEWER REPAIR (SD-022B)

SEWER ID S-MA20007420
 250 CONC WWS

SEWER JUNCTION INFORMATION FROM SEWER VIDEO INSPECTION S-MA20007420
DISTANCE FROM MH S-MH20006790
NO SERVICES WITHIN REPAIR

ENGINEER'S SEAL

ORIGINAL SIGNED
 BY
 S.R.J. COURNOYER
 07/12/03

BID OPPORTUNITY: 817-2007
 FILENAME : 07096.dwg
 PLOT DATE : 2007 12 03

LEGEND:

52.0 | MEASUREMENT TO REPAIR FROM REFERENCE MH SHOWN THUS... 0.0

METRIC
 WHOLE NUMBERS INDICATE MILLIMETRES
 DECIMALIZED NUMBERS INDICATE METRES

B.M. ELEV.	FIELD BOOK #	CITY OF WINNIPEG WATER AND WASTE ENGINEERING DIVISION		THE CITY OF WINNIPEG WATER AND WASTE DEPARTMENT	
POSTED TO LIS		DESIGNED BY SC	CHECKED BY TW/KZ	2007 SEWER RENEWALS AND REPAIRS CONTRACT 17	
		DRAWN BY CJH	APPROVED BY KZ	SHEET 4 OF 9	
		HOR. SCALE 1:500	RELEASED FOR CONSTRUCTION	CITY DRAWING NUMBER	
		VERTICAL		07096	
NO. REVISIONS	DATE BY	DATE 2007 12 03	DATE	2007 SEWER RENEWALS AND REPAIRS CONTRACT 17 BANNISTER ROAD 1ST MH W OF KING EDWARD STREET TO MH AT KING EDWARD STREET (W R)	