


NOTES:

1. BACKFILL UNDER PAVEMENT, IN SIDEWALKS, & WITHIN 1.0 m OF PAVEMENT TO BE CLASS 3.
2. CONFIRM LIMITS OF REPAIR IN PRESENCE OF THE CONTRACT ADMINISTRATOR BY CCTV.
3. CONTRACTOR TO PROVIDE VIDEO INSPECTION OF SEWER SERVICES WITHIN LIMITS OF REPAIR IN PRESENCE OF CONTRACT ADMINISTRATOR TO DETERMINE IF SERVICE RENEWAL IS REQUIRED.

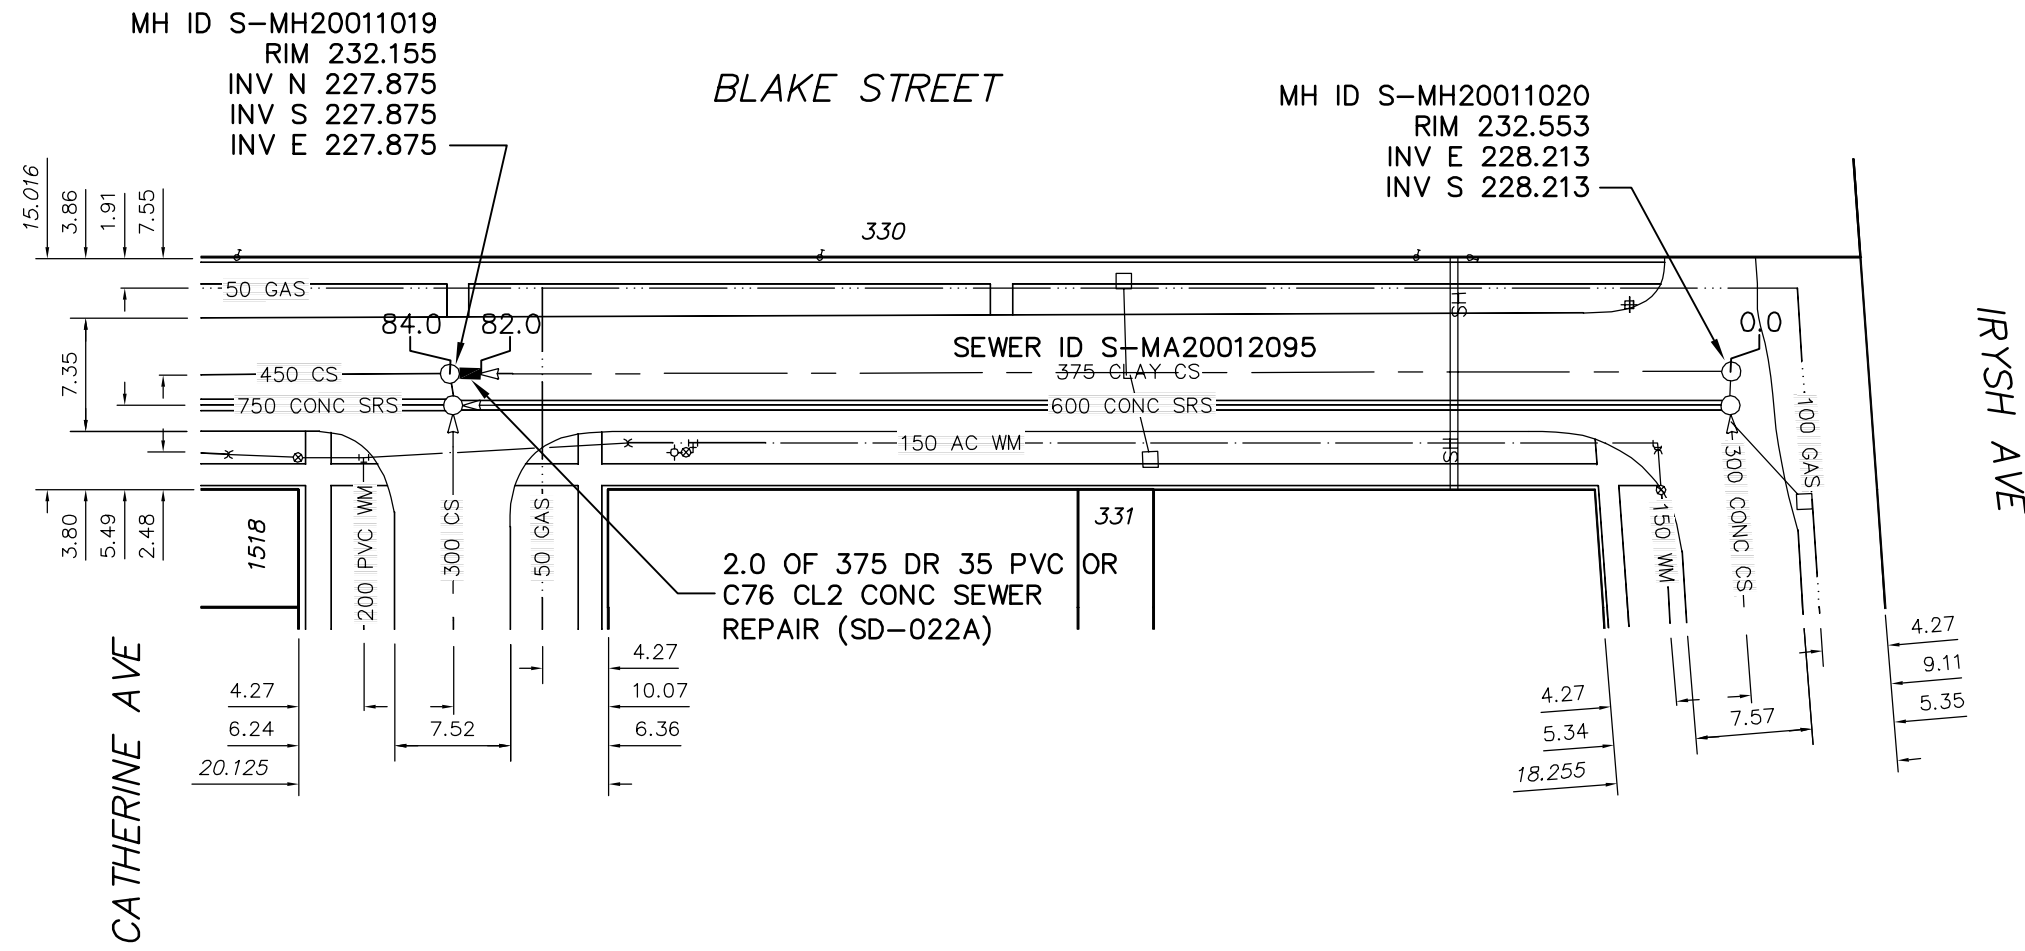

BLAKE STREET

CATHERINE AVE

IRYSH AVE

MH ID S-MH20011019
RIM 232.155
INV N 227.875
INV S 227.875
INV E 227.875

MH ID S-MH20011020
RIM 232.553
INV E 228.213
INV S 228.213

SEWER ID S-MA20012095

2.0 OF 375 DR 35 PVC
C76 CL2 CONC SEWER
REPAIR (SD-022A) OR

SEWER JUNCTION INFORMATION FROM SEWER VIDEO INSPECTION S-MA20012095
DISTANCE FROM MH S-MH20011020
NO SERVICES WITHIN REPAIR

ENGINEER'S SEAL

ORIGINAL SIGNED
BY
S.R.J. COURNOYER
07/12/03

BID OPPORTUNITY: 817-2007
FILENAME : 07097.dwg
PLOT DATE : 2007 12 03

METRIC
WHOLE NUMBERS INDICATE MILLIMETRES
DECIMALIZED NUMBERS INDICATE METRES

LEGEND:

52.0 | MEASUREMENT TO REPAIR FROM REFERENCE MH SHOWN THUS...

B.M. ELEV.	FIELD BOOK #:	CITY OF WINNIPEG WATER AND WASTE ENGINEERING DIVISION		THE CITY OF WINNIPEG WATER AND WASTE DEPARTMENT	2007 SEWER RENEWALS AND REPAIRS CONTRACT 17 BLAKE STREET MH AT IRYSH AVENUE TO MH AT CATHERINE AVENUE	SHEET 5 OF 9 CITY DRAWING NUMBER 07097
POSTED TO LIS						
DESIGNED BY	SC	CHECKED BY	TW/KZ			
DRAWN BY	CJH	APPROVED BY	KZ			
HOR. SCALE	1:500	RELEASED FOR CONSTRUCTION				
VERTICAL						
NO. REVISIONS	DATE	BY	DATE	2007 12 03		