


**NOTES:**

1. BACKFILL UNDER PAVEMENT, IN SIDEWALKS, & WITHIN 1.0 m OF PAVEMENT TO BE CLASS 3.
2. CONFIRM LIMITS OF REPAIR IN PRESENCE OF THE CONTRACT ADMINISTRATOR BY CCTV.
3. CONTRACTOR TO PROVIDE VIDEO INSPECTION OF SEWER SERVICES WITHIN LIMITS OF REPAIR IN PRESENCE OF CONTRACT ADMINISTRATOR TO DETERMINE IF SERVICE RENEWAL IS REQUIRED.

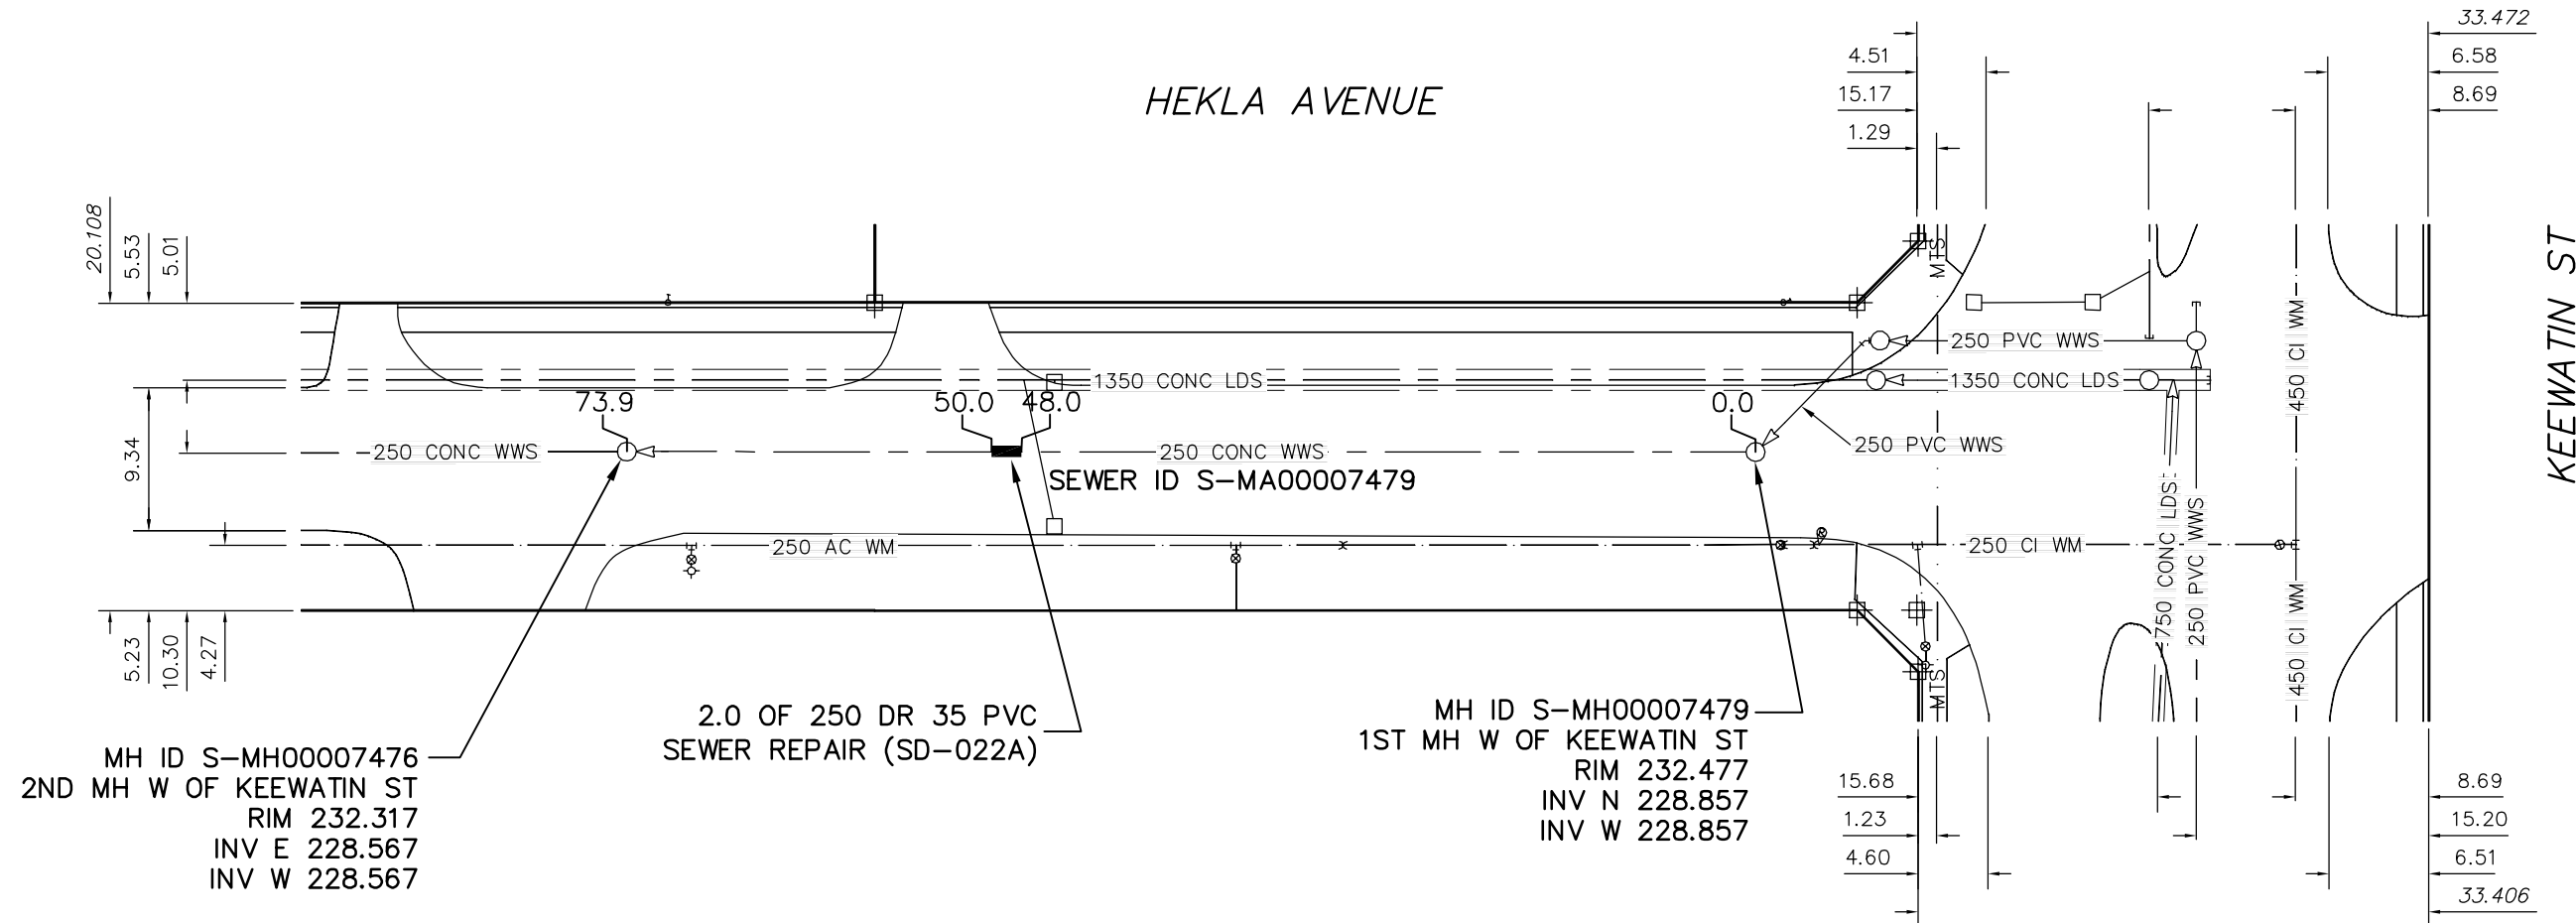

MH ID S-MH00007476  
 2ND MH W OF KEEWATIN ST  
 RIM 232.317  
 INV E 228.567  
 INV W 228.567

2.0 OF 250 DR 35 PVC  
 SEWER REPAIR (SD-022A)

MH ID S-MH00007479  
 1ST MH W OF KEEWATIN ST  
 RIM 232.477  
 INV N 228.857  
 INV W 228.857

SEWER JUNCTION INFORMATION FROM SEWER VIDEO INSPECTION S-MA00007479
DISTANCE FROM MH S-MH00007479
NO SERVICES WITHIN REPAIR

ENGINEER'S SEAL

ORIGINAL SIGNED  
 BY  
 S.R.J. COURNOYER  
 07/12/03

BID OPPORTUNITY: 817-2007  
 FILENAME : 07100.dwg  
 PLOT DATE : 2007 12 03

**LEGEND:**

52.0 | MEASUREMENT TO REPAIR FROM REFERENCE MH SHOWN THUS...

**METRIC**  
 WHOLE NUMBERS INDICATE MILLIMETRES  
 DECIMALIZED NUMBERS INDICATE METRES

B.M. ELEV. POSTED TO LIS	FIELD BOOK #	<b>CITY OF WINNIPEG WATER AND WASTE ENGINEERING DIVISION</b>		<b>THE CITY OF WINNIPEG WATER AND WASTE DEPARTMENT</b>	
DESIGNED BY SC	CHECKED BY TW/KZ	2007 SEWER RENEWALS AND REPAIRS CONTRACT 17		SHEET 8 OF 9	
DRAWN BY CJH	APPROVED BY KZ	HEKLA AVENUE (E) 1ST MH W OF KEEWATIN STREET TO 2ND MH W OF KEEWATIN STREET		CITY DRAWING NUMBER 07100	
HOR. SCALE 1:500	RELEASED FOR CONSTRUCTION	DATE 2007 12 03		DATE	
NO.	REVISIONS	DATE	BY		