


**NOTES:**

1. BACKFILL UNDER PAVEMENT, IN SIDEWALKS, & WITHIN 1.0 m OF PAVEMENT TO BE CLASS 3.
2. CONFIRM LIMITS OF REPAIR IN PRESENCE OF THE CONTRACT ADMINISTRATOR BY CCTV.
3. CONTRACTOR TO PROVIDE VIDEO INSPECTION OF SEWER SERVICES WITHIN LIMITS OF REPAIR IN PRESENCE OF CONTRACT ADMINISTRATOR TO DETERMINE IF SERVICE RENEWAL IS REQUIRED.

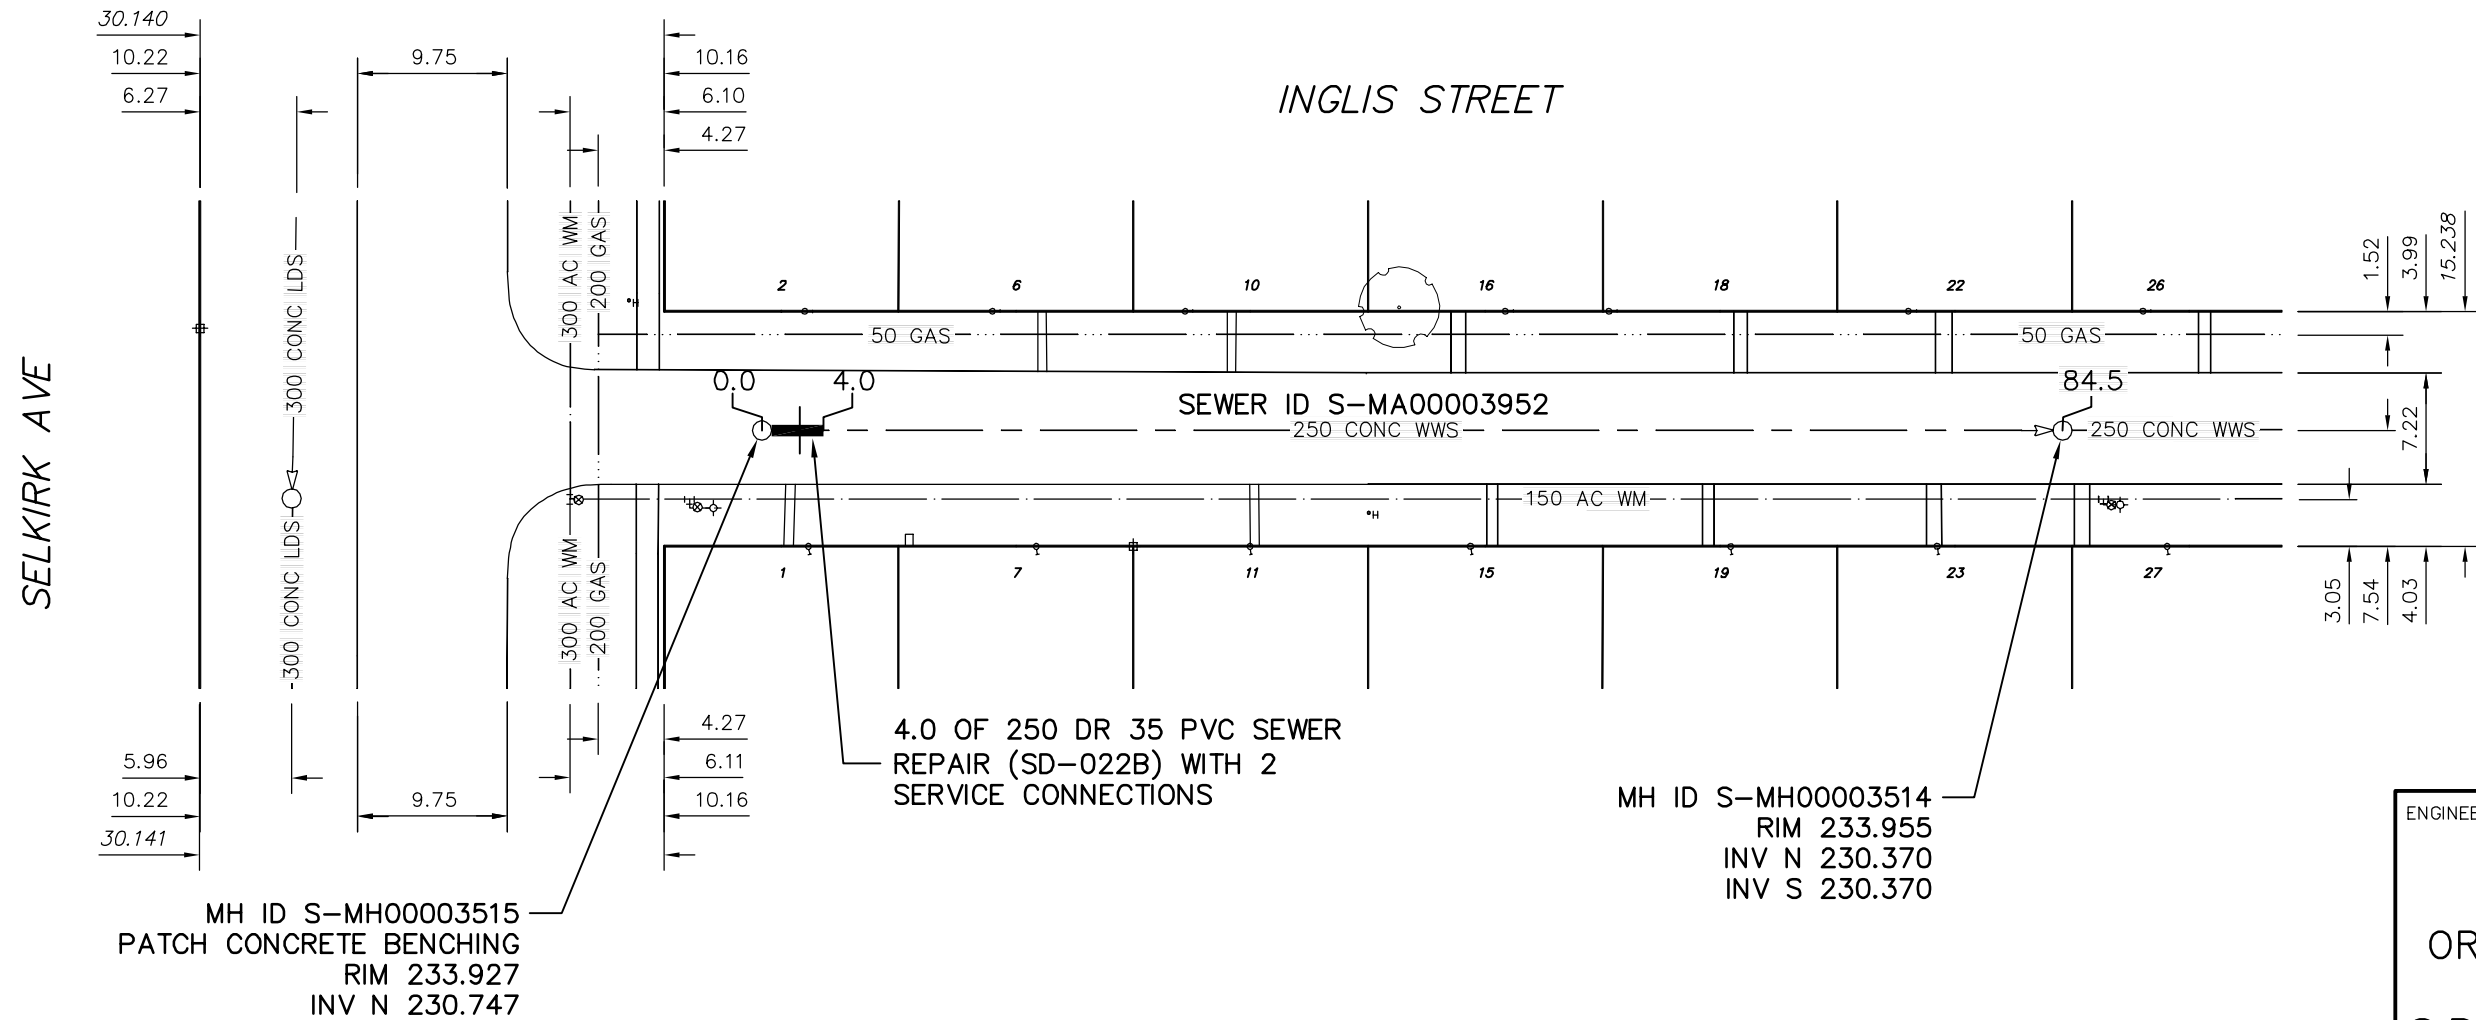

SEWER JUNCTION INFORMATION FROM SEWER VIDEO INSPECTION S-MA00003952				
DISTANCE FROM MH S-MH00003514				
82.0	N	150ø	WEST	CN
82.0	N	100ø	EAST	JN

ENGINEER'S SEAL

ORIGINAL SIGNED BY  
S.R.J. COURNOYER  
07/12/03

BID OPPORTUNITY: 817-2007  
FILENAME : 07101.dwg  
PLOT DATE : 2007 12 03

**LEGEND:**

52.0 | MEASUREMENT TO REPAIR FROM REFERENCE MH SHOWN THUS...

0.0

**METRIC**

WHOLE NUMBERS INDICATE MILLIMETRES  
DECIMALIZED NUMBERS INDICATE METRES

B.M. ELEV.	FIELD BOOK #:	<b>CITY OF WINNIPEG</b> WATER AND WASTE ENGINEERING DIVISION	<b>THE CITY OF WINNIPEG</b> WATER AND WASTE DEPARTMENT	2007 SEWER RENEWALS AND REPAIRS CONTRACT 17 <b>INGLIS STREET</b> 1ST MH N OF SELKIRK AVENUE TO 2ND MH N OF SELKIRK AVENUE	SHEET <b>9</b> OF <b>9</b> CITY DRAWING NUMBER <b>07101</b>
POSTED TO LBIS					
DESIGNED BY: SC	CHECKED BY: TW/KZ	HOR. SCALE 1:500 VERTICAL RELEASED FOR CONSTRUCTION			
DRAWN BY: CJH	APPROVED BY: KZ				
NO. REVISIONS	DATE BY	DATE 2007 12 03			