


13 121 HOME IMPROVEMENT
A-7.3 SCALE: 1:50 REVISED DRAWING

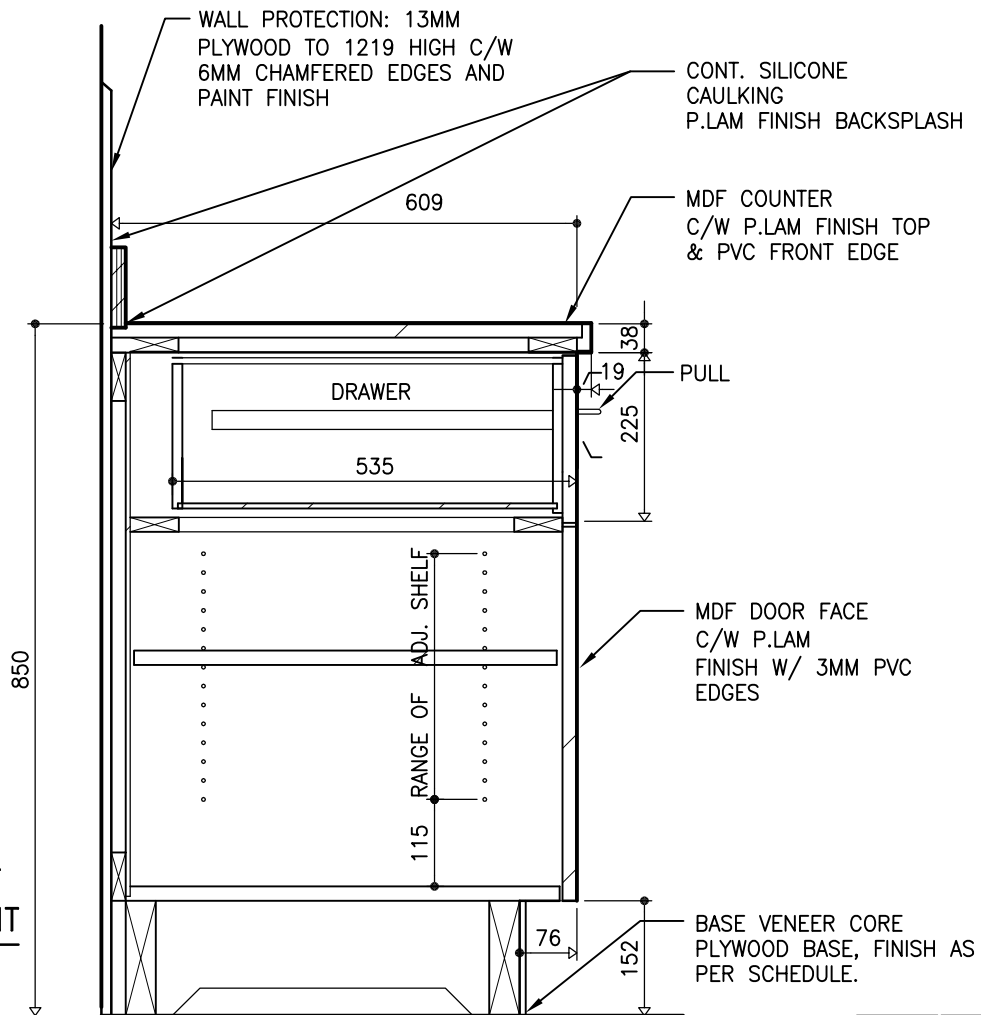

1 NEW DETAIL - SECTION-BASE CABINET
RA-6 121 HOME IMPROVEMENT
SCALE: 1:10

project BRONX PARK CC, HOME OF GNCS
WINNIPEG, MB.
REFERENCE DWG. 13/A-7.3
121 HOME IMPROVEMENT
sheet title

scale: AS NOTED
MC
drawn by: DH
checked by: 8-FEB.-2008
date:

project no. #10 2006080
ADDENDUM #2
RA-6
sheet no.

numberTEN
architectural group
winnipeg MB victoria BC
204 942.0981 250 360.2106
architecture ■ interior design ■ graphic design