



NOTE:
CONTRACTOR TO ALLOW
FOR SOIL SETTLEMENT

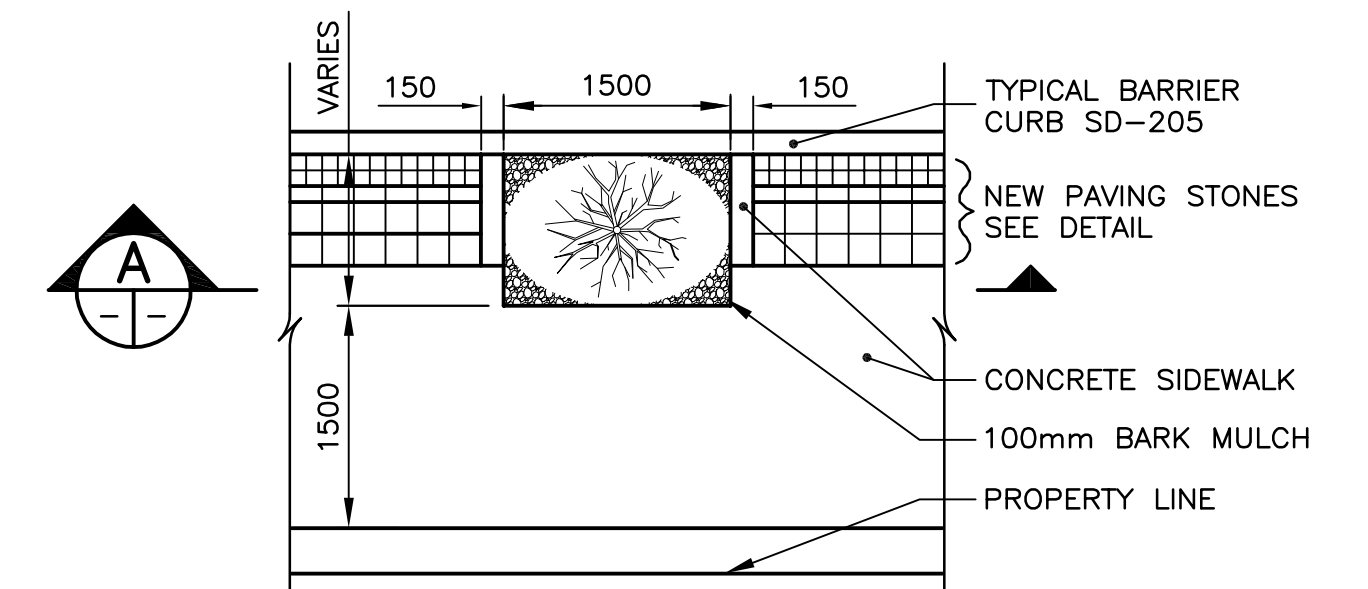

TYPICAL BOULEVARD TREE ISOLATION
SCALE: 1:50

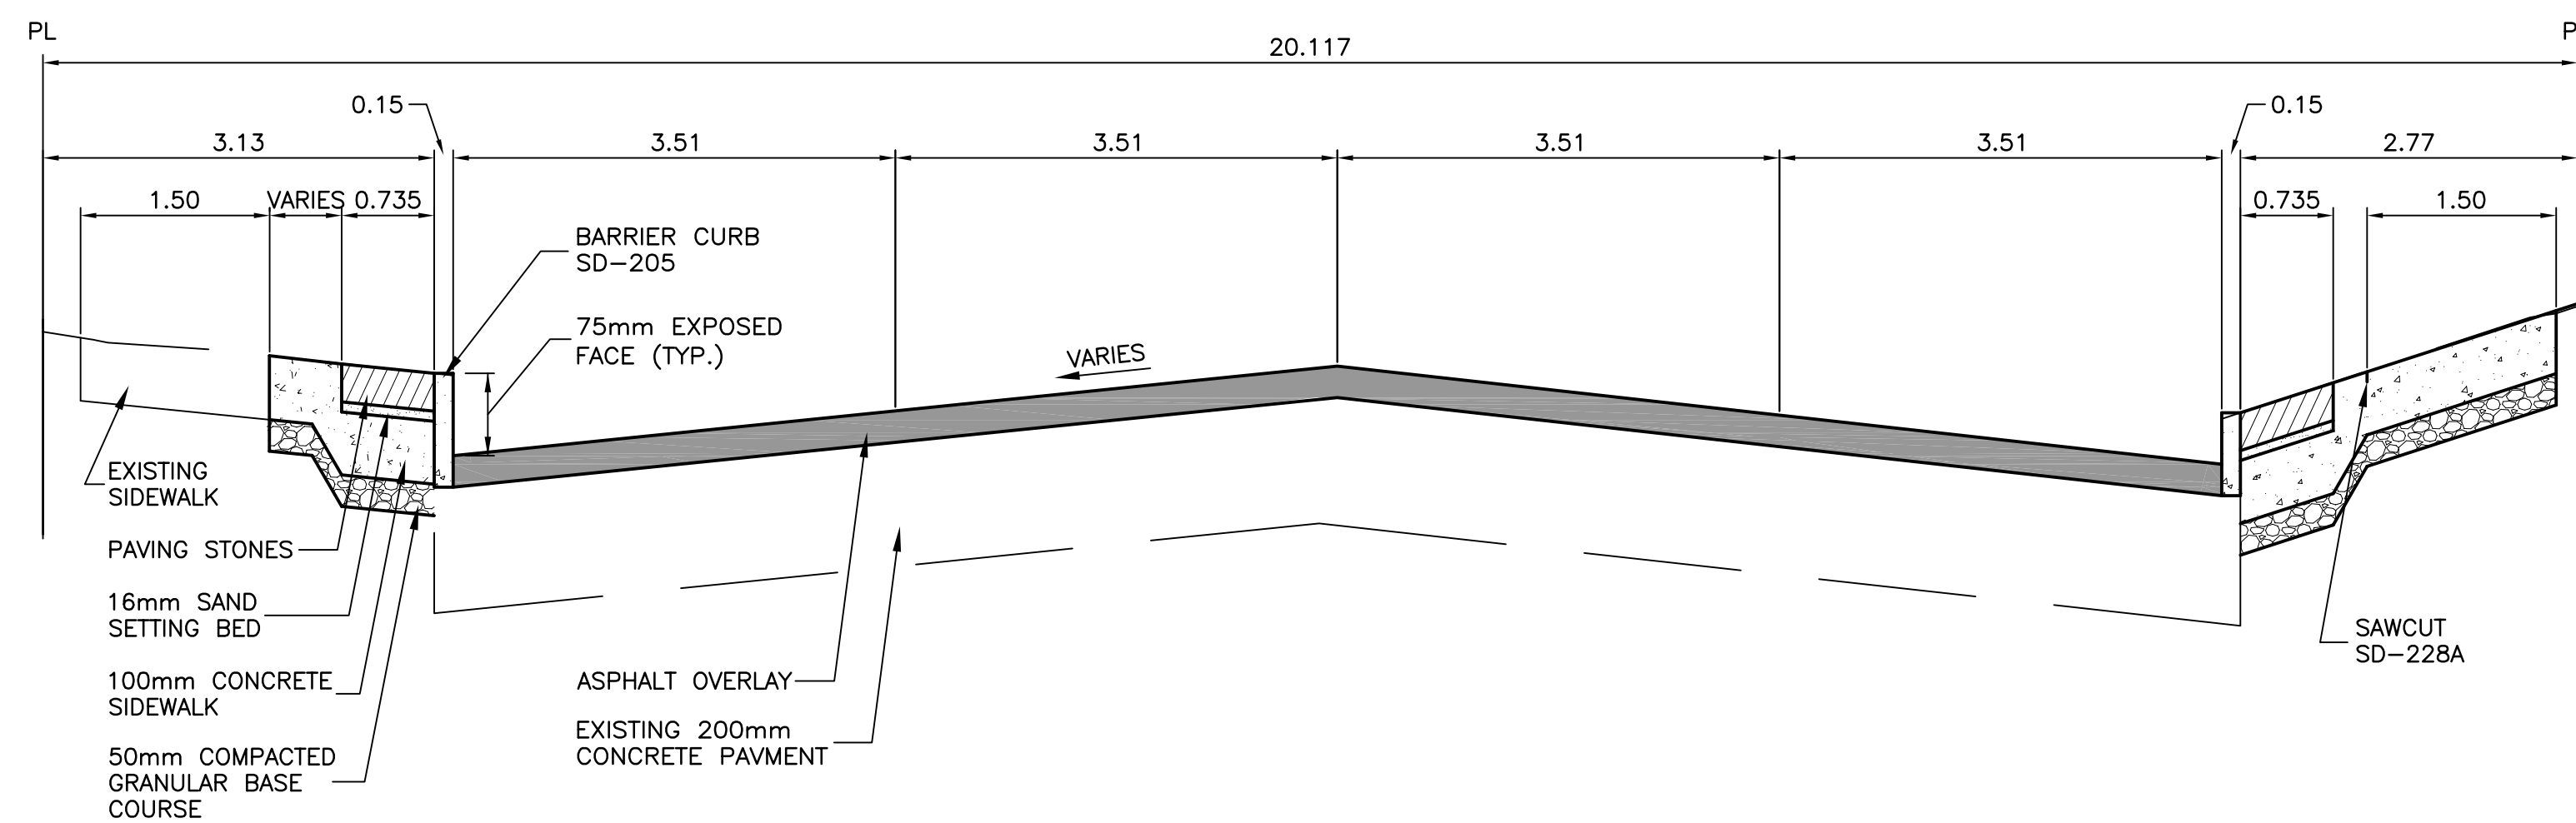

METRIC

WHOLE NUMBERS INDICATE MILLIMETRES
DECIMALIZED NUMBERS INDICATE METRES

B.M. ELEV.	DESIGNED BY S.P.C.
	DRAWN BY A.P.
	CHECKED BY D.B.W.
	APPROVED BY
2 ISSUED FOR TENDER 03/10/08 S.P.C.	HOR. SCALE AS SHOWN
1 ISSUED FOR REVIEW 02/1/08 S.P.C.	VERTICAL
NO. REVISIONS	DATE BY DATE JAN. 23, 2008

DILLON CONSULTING

RELEASED FOR CONSTRUCTION

ENGINEER'S SEAL

PROVINCE OF MANITOBA
REGISTERED PROFESSIONAL ENGINEER
D.B. WIEBE
03/10/08
Member 22480

CONSULTANT PROJECT NO.
07-8632

THE CITY OF WINNIPEG
PUBLIC WORKS DEPARTMENT

Winnipeg

MARION STREET
KENNY STREET TO RUE DES MEURONS
CONCRETE REPAIRS AND ASPHALT OVERLAY
SECTIONS AND DETAILS

CITY DRAWING NUMBER
P-3289-06
SHEET 6 OF 6