



T/O CONCRETE
ELEV. 232.400

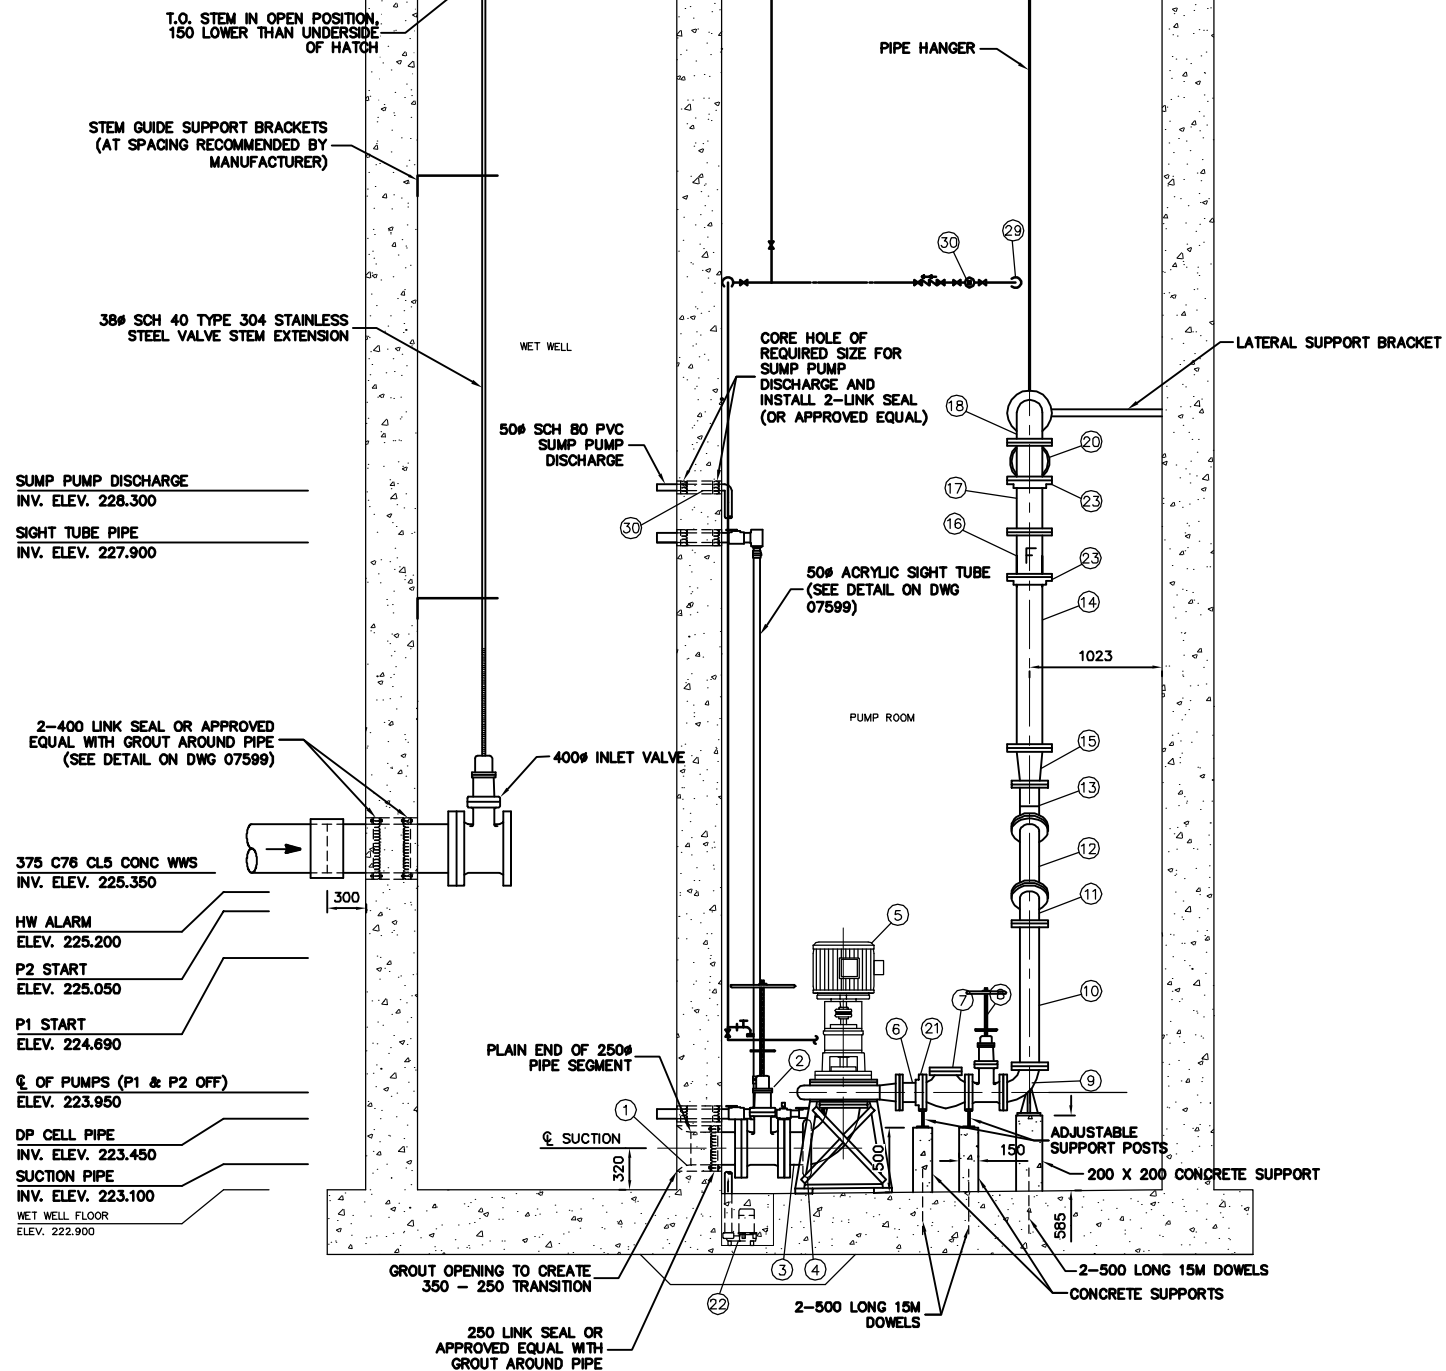

SECTION A-A
SCALE 1:30

- SUMP PUMP DISCHARGE
INV. ELEV. 228.300
- SIGHT TUBE PIPE
INV. ELEV. 227.900
- 2-400 LINK SEAL OR APPROVED
EQUAL WITH GROUT AROUND PIPE
(SEE DETAIL ON DWG 07599)
- 375 C76 CL5 CONC WWS
INV. ELEV. 225.350
- HW ALARM
ELEV. 225.200
- P2 START
ELEV. 225.050
- P1 START
ELEV. 224.690
- ☉ OF PUMPS (P1 & P2 OFF)
ELEV. 223.950
- DP CELL PIPE
INV. ELEV. 223.450
- SUCTION PIPE
INV. ELEV. 223.100
- WET WELL FLOOR
ELEV. 222.900

T/O CONCRETE
ELEV. 232.400

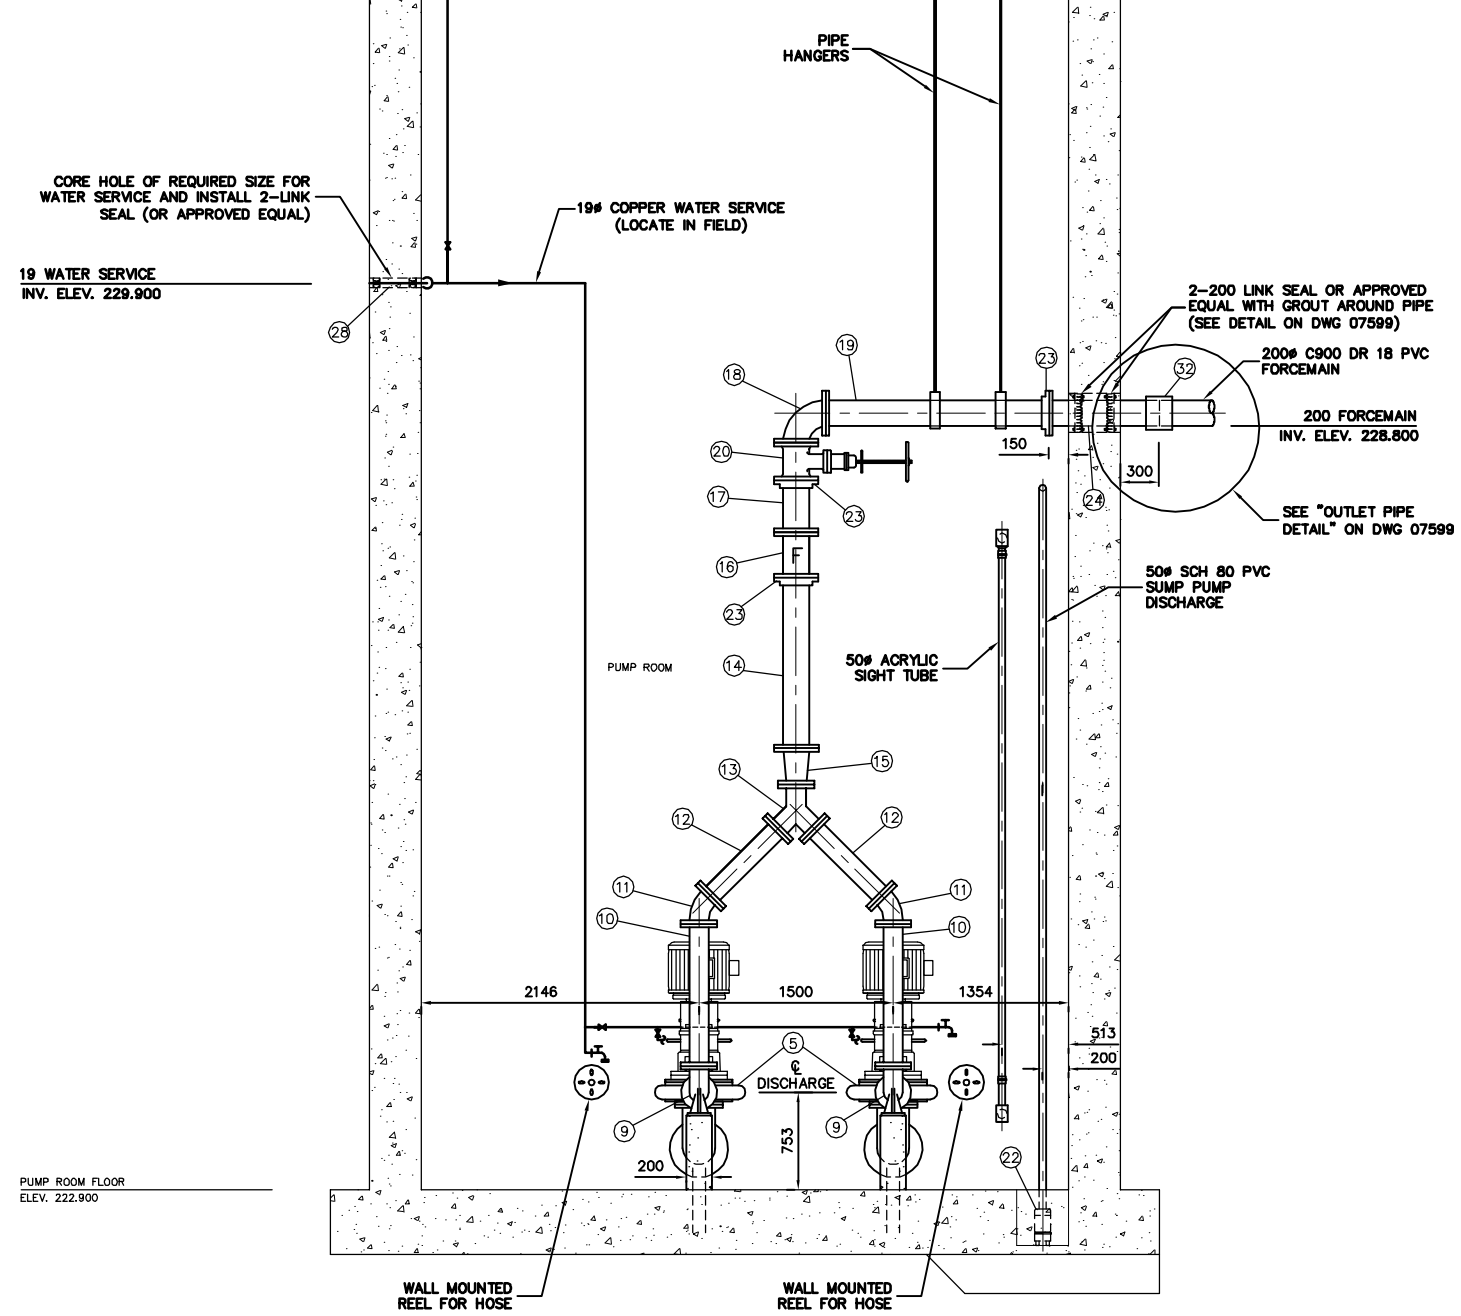

SECTION B-B
SCALE 1:30

NOTE:
SEE DWG 07599 FOR MATERIALS LIST
SEE DWG 07508 FOR STATION DIMENSIONS
SEE DWG 07510 FOR REINFORCING DETAILS

METRIC
WHOLE NUMBERS INDICATE MILLIMETRES
DECIMALIZED NUMBERS INDICATE METRES

B.M. ELEV. POSTED TO LBIS	FIELD BOOK #: 	CITY OF WINNIPEG WATER AND WASTE ENGINEERING DIVISION	ENGINEER'S SEAL ORIGINAL SIGNED BY S.R.J. COURNOYER 08/03/11	 THE CITY OF WINNIPEG WATER AND WASTE DEPARTMENT																															
<table border="1" style="width: 100%; border-collapse: collapse;"> <tr> <td style="width: 30%;">DESIGNED BY</td> <td style="width: 30%;">SC</td> <td style="width: 30%;">CHECKED BY</td> <td style="width: 10%;">TW</td> </tr> <tr> <td>DRAWN BY</td> <td>CJH</td> <td>APPROVED BY</td> <td>KZ</td> </tr> <tr> <td colspan="2">HOR. SCALE AS SHOWN</td> <td colspan="2">RELEASED FOR CONSTRUCTION</td> </tr> <tr> <td colspan="2">VERTICAL</td> <td colspan="2">SIGNED BY K. ZUREK</td> </tr> <tr> <td>NO.</td> <td>REVISIONS</td> <td>DATE</td> <td>BY</td> </tr> <tr> <td>1</td> <td>REVISED INLET GATE VALVE & WALL PIECE DIAMETER</td> <td>08.03.11</td> <td>SC</td> </tr> <tr> <td></td> <td></td> <td>DATE</td> <td>2008 02 13</td> </tr> <tr> <td></td> <td></td> <td>DATE</td> <td>08/03/11</td> </tr> </table>		DESIGNED BY	SC	CHECKED BY	TW	DRAWN BY	CJH	APPROVED BY	KZ	HOR. SCALE AS SHOWN		RELEASED FOR CONSTRUCTION		VERTICAL		SIGNED BY K. ZUREK		NO.	REVISIONS	DATE	BY	1	REVISED INLET GATE VALVE & WALL PIECE DIAMETER	08.03.11	SC			DATE	2008 02 13			DATE	08/03/11	BID OPPORTUNITY: 892-2007 FILENAME : 07598.dwg PLOT DATE: 2008 03 11	DUGALD ROAD WASTEWATER PUMPING STATION MECHANICAL PIPING SECTION VIEWS
DESIGNED BY	SC	CHECKED BY	TW																																
DRAWN BY	CJH	APPROVED BY	KZ																																
HOR. SCALE AS SHOWN		RELEASED FOR CONSTRUCTION																																	
VERTICAL		SIGNED BY K. ZUREK																																	
NO.	REVISIONS	DATE	BY																																
1	REVISED INLET GATE VALVE & WALL PIECE DIAMETER	08.03.11	SC																																
		DATE	2008 02 13																																
		DATE	08/03/11																																
				SHEET 13 OF 14 CITY DRAWING NUMBER 07598																															