

PLANT LIST


KEY	QTY	BOTANICAL NAME	COMMON NAME	SIZE
SHRUBS				
ca	4	CORNUS ALBA 'GOUCHAULTII'	GOLDEN VARIEGATED DOGWOOD	450-600mm Ht.
dt	10	DIERVILLA TRIFIDA	DWARF BUSH HONEYSUCKLE	300-450mm Ht.
ph	6	PHYSOCARPUS OPULIFOLIUS 'DWARF'	DWARF NINEBARK	300-450mm Ht.
po	8	POTENTILLA FRUTICOSA 'ABBOTSWOOD'	ABBOTSWOOD POTENTILLA	300-450mm Ht.
ra	4	RIBES AUREUM	GOLDEN FLOWERING CURRANT	450-600mm Ht.
vo	3	VIBURNUM OPULUS 'NANUS'	DWARF EUROPEAN CRANBERRY	300-450mm Ht.

NOTES

- CONTRACTOR IS RESPONSIBLE FOR LOCATING ALL UNDERGROUND UTILITIES PRIOR TO CONSTRUCTION, AND ANY DAMAGE DONE TO MARKED UTILITIES OR AS A RESULT OF NOT CONTACTING THE APPROPRIATE UTILITIES, WILL BE THE RESPONSIBILITY OF THE CONTRACTOR.
- CONTRACTOR TO VERIFY ALL QUANTITIES PRIOR TO CONSTRUCTION, AND NOTIFY THE CONTACT ADMINISTRATOR OF ANY DISCREPANCIES.
- CONTRACTOR IS RESPONSIBLE FOR ANY DAMAGE TO REMAINING LANDSCAPE AREAS, PAVEMENT AND CONCRETE AREAS.
- CONTRACTOR IS RESPONSIBLE FOR REMOVAL OF ALL EXCESS OR UNSUITABLE MATERIALS OFF SITE AND ALL COSTS AND FEES ASSOCIATED THEREWITH.
- CONTRACTOR IS RESPONSIBLE FOR GENERAL SITE CLEANUP.
- CONTRACTOR IS RESPONSIBLE FOR THE PROTECTION OF ALL EXISTING TREES WITHIN OR ADJACENT TO CONSTRUCTION AREAS.
- ALL MEASUREMENTS ARE IN METERS UNLESS OTHERWISE NOTED.
- CONTRACTOR SHALL MAINTAIN AND WARRANTY ALL LANDSCAPING FOR A PERIOD OF 2 (TWO) YEARS FROM THE DATE OF SUBSTANTIAL PERFORMANCE.

LEGEND


- SOD ON 100 THICK TOPSOIL, REPAIR SOD AS NECESSARY IN DISTURBED AREAS (Approximate Area: 180 sq.m.)
- 75 THICK WOOD CHIP MULCH (Approximate Area: 72 sq.m.)

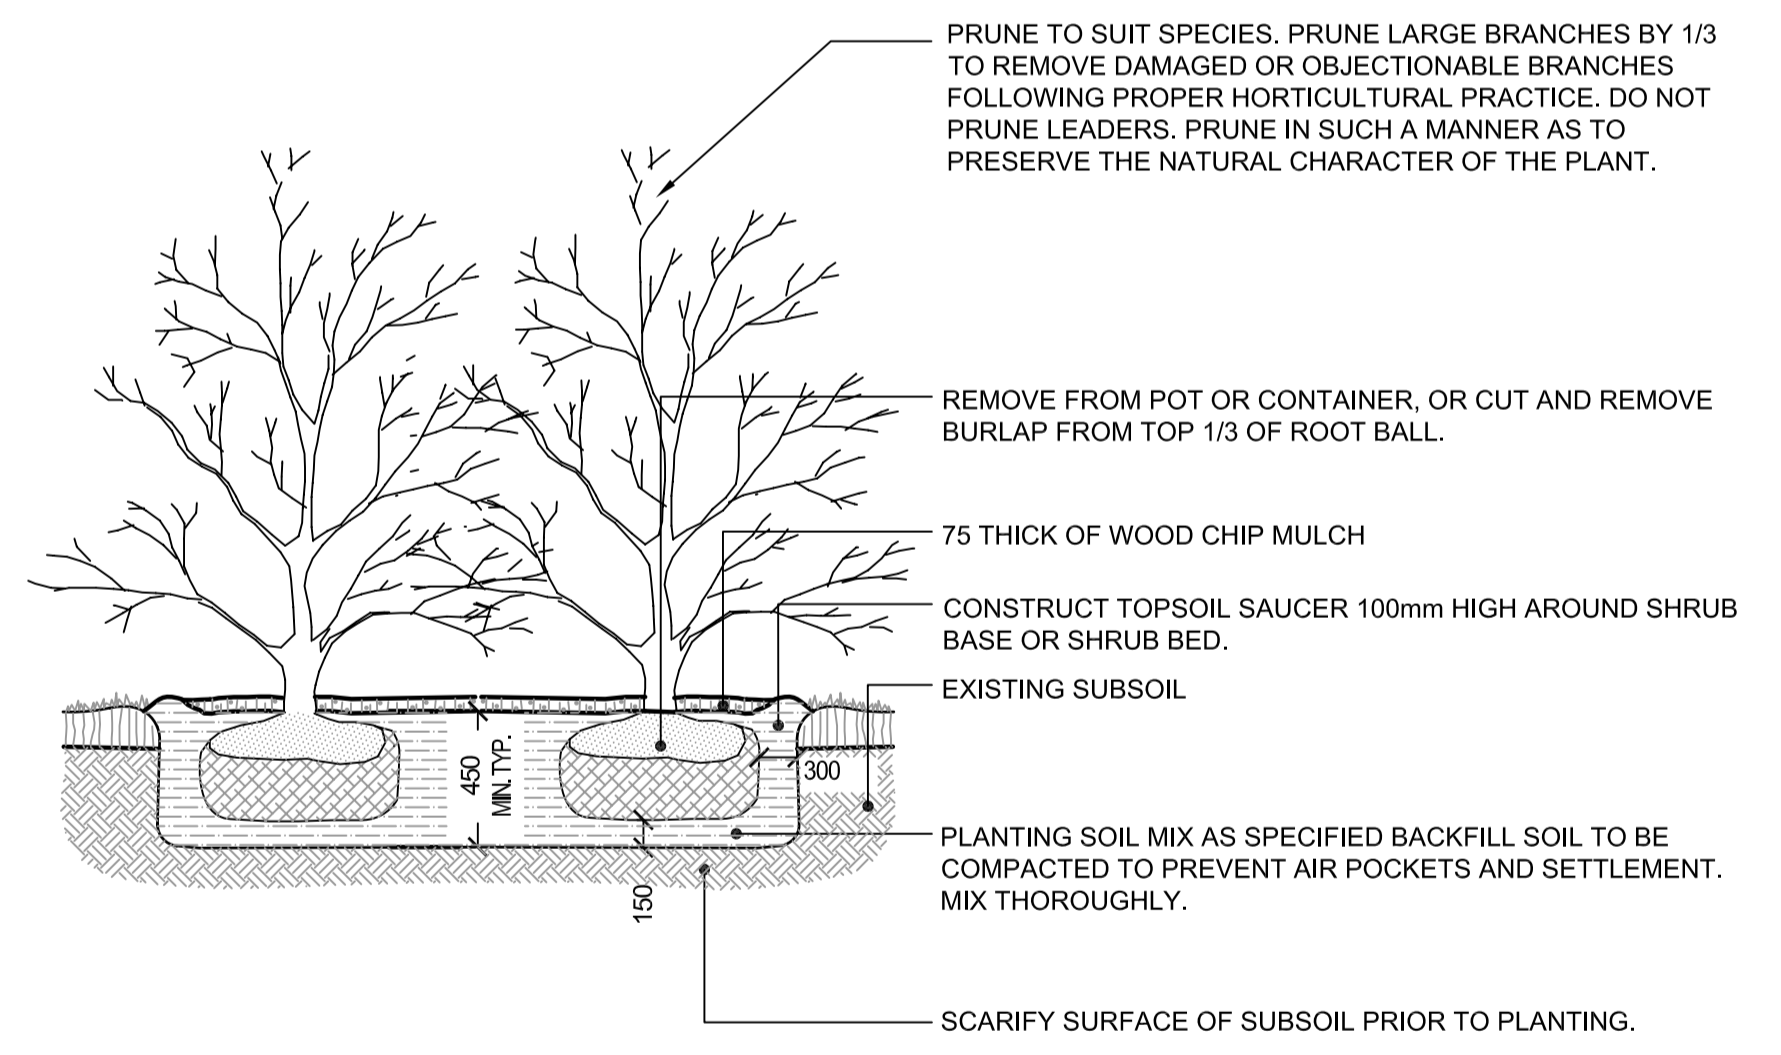

NOTES

- APPLY ANTI-DESSICANT PRIOR TO DELIVERY.
- PLANT TREE NO HIGHER THAN 50 ABOVE ORIGINAL GROUND GRADE TO ALLOW FOR SETTLEMENT.
- WATER AT TIME OF PLANTING AND WHENEVER DEEMED NECESSARY TO MAINTAIN TREES IN A HEALTHY CONDITION.
- ALL TAGS AND LABELS TO REMAIN UNTIL INSPECTION IS COMPLETED.
- CONTRACTOR TO REMOVE ALL TAGS, LABELS AND STAKES AT THE END OF ONE YEAR.

1 SHRUB PLANTING DETAIL
LA01 scale: N.T.S.

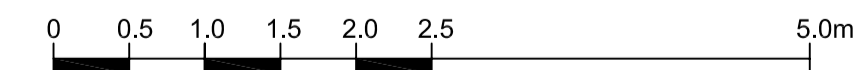

METRIC
WHOLE NUMBERS INDICATE MILLIMETRES
DECIMALIZED NUMBERS INDICATE METRES

A-B
C

A = DETAIL/SECTION No.
B = DRAWING WHERE SHOWN
C = DRAWING WHERE TAKEN

DESIGNED BY JRC		CHECKED BY --	
DRAWN BY JRC		APPROVED BY --	
HOR. SCALE AS SHOWN		RELEASED FOR CONSTRUCTION SIGNED BY K. ZUREK	
VERTICAL		DATE 08/02/13	
NO.	REVISIONS	DATE	BY
1	-	-	-
DATE	2008 02 11		



ENGINEER'S SEAL
BID OPPORTUNITY 892-2007
PLOT DATE: 2008 02 11

THE CITY OF WINNIPEG
WATER AND WASTE DEPARTMENT

Winnipeg

DUGALD ROAD WASTEWATER PUMPING STATION
LANDSCAPE PLAN

CONSULTANT DRAWING NUMBER LA01
SHEET 7 OF 14
CITY DRAWING NUMBER 7506

Feb 13, 2008 - 2:21pm
P: 41800 - 41899\1846 Dugald Road Pumping Station\Drawings\ymm Landscape\1846 LA01.dwg - (tab: LA01)