




P:\10_2007 - 3.0866 P:\1800 - 41933\41932 Baltimore Wastewater Pumping Station Modifications\Drawings\41932 Baltimore Pumping Station Mod 071207.dwg -tab:HANDRAIL

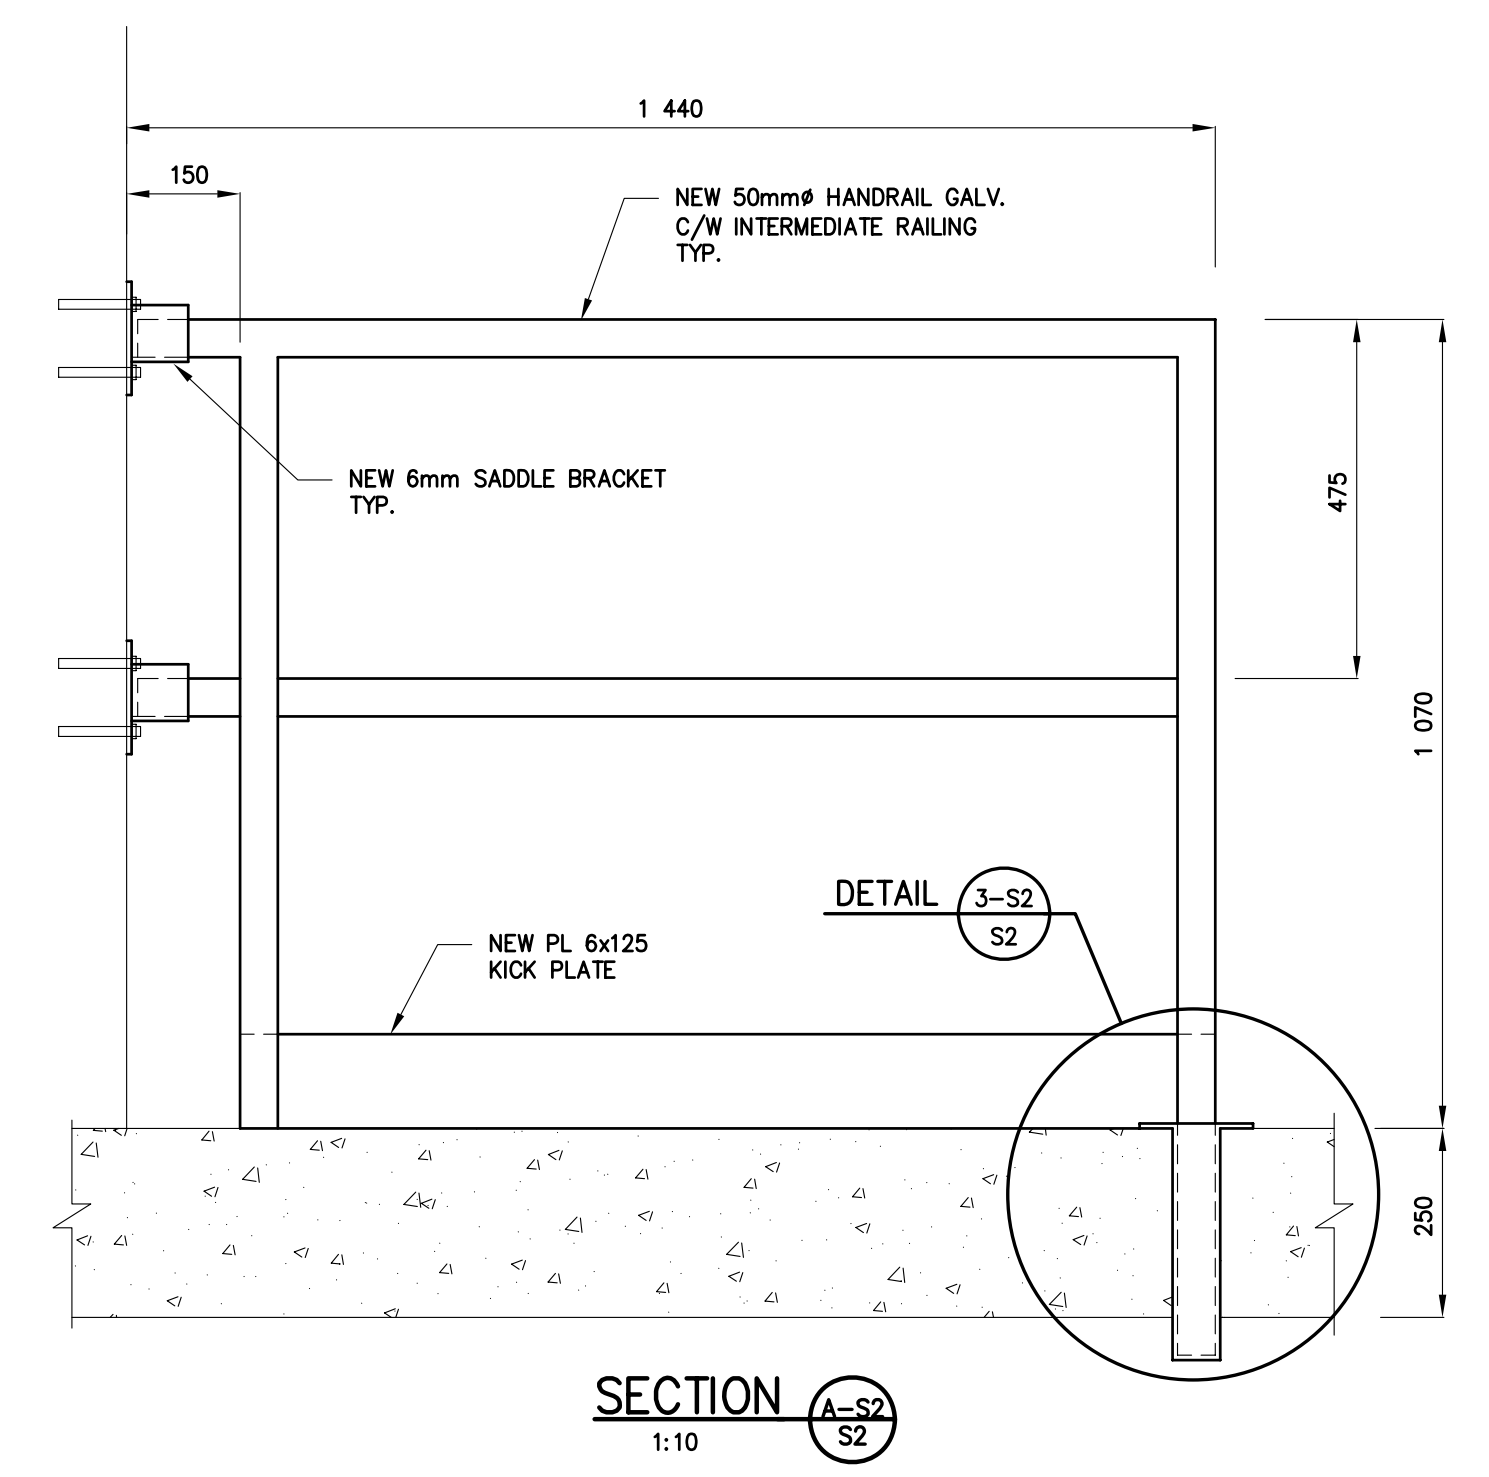


SECTION A-S2
1:10

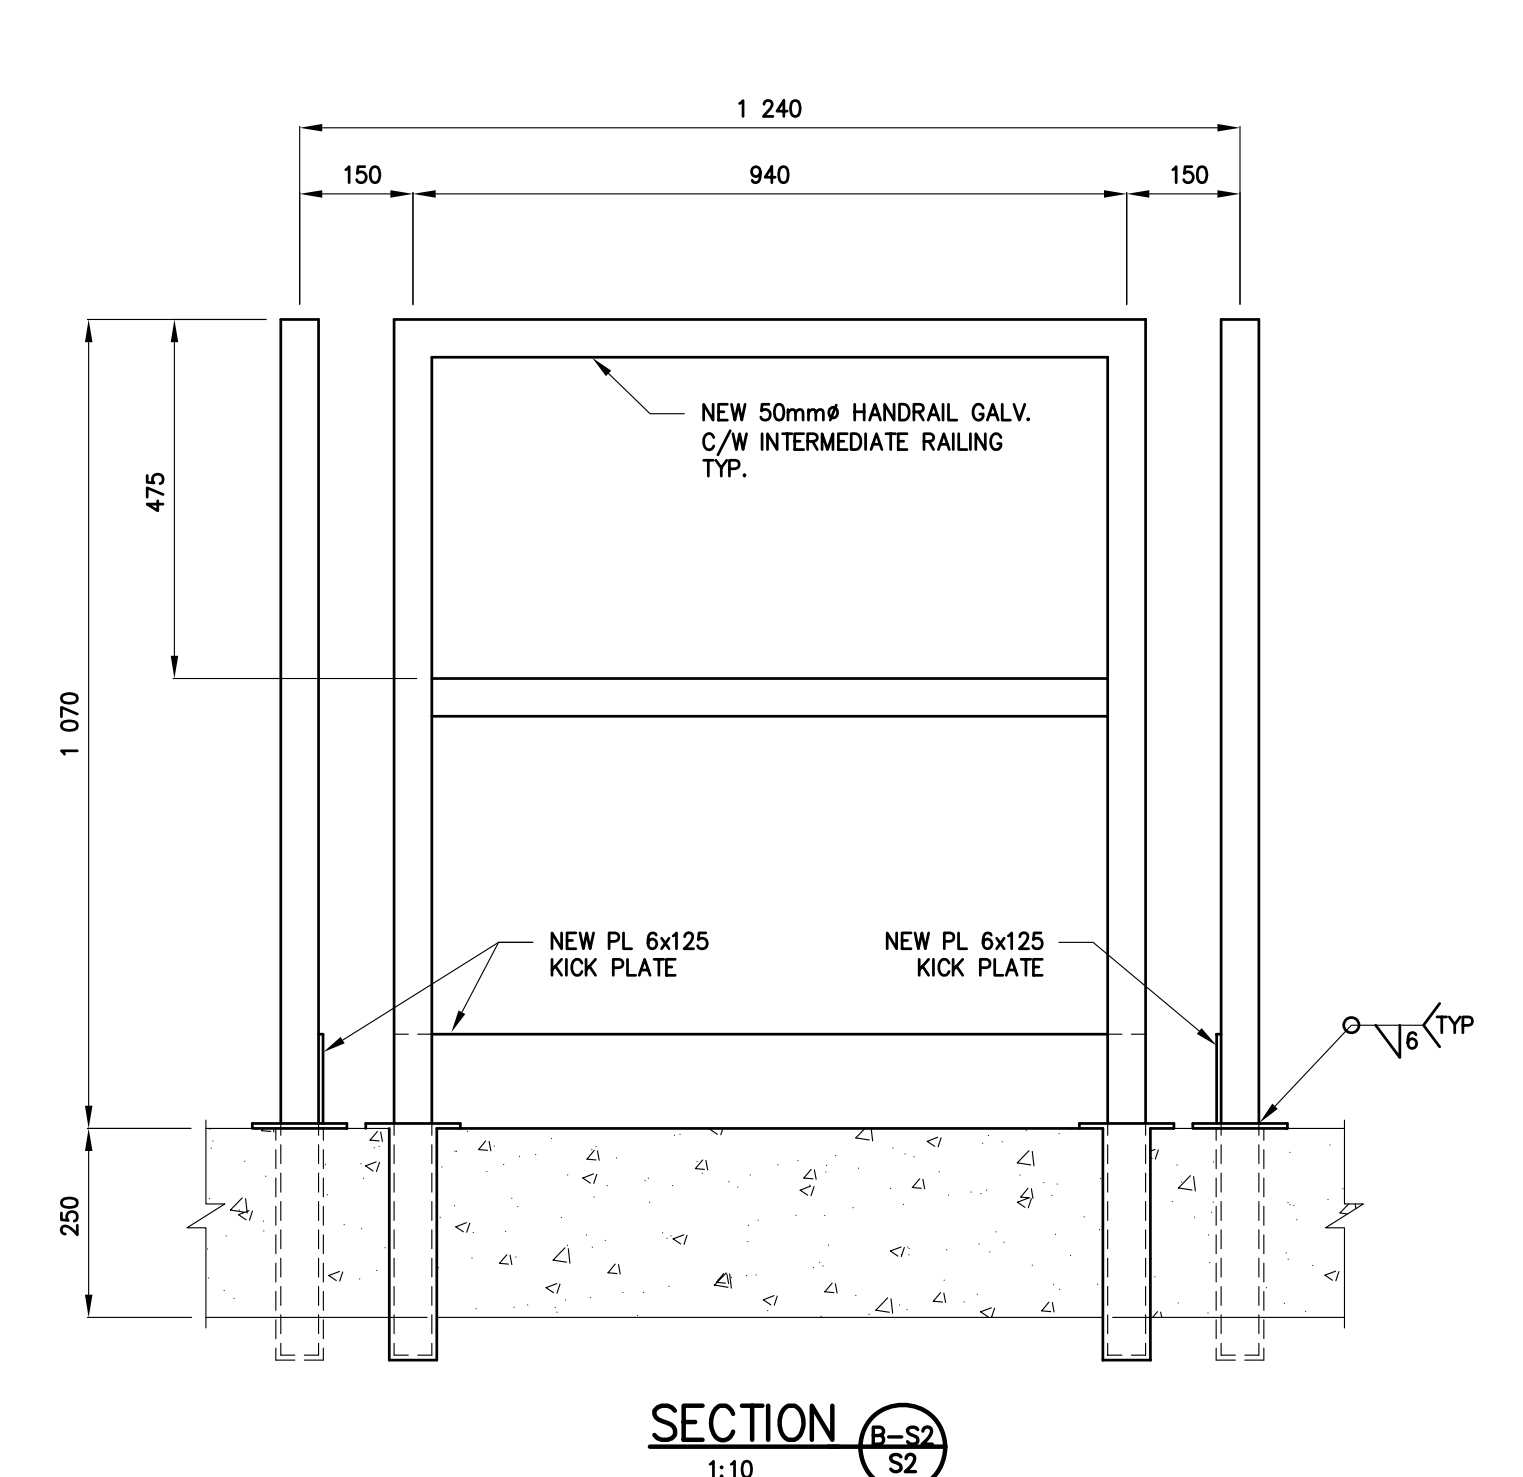


SECTION B-S2
1:10

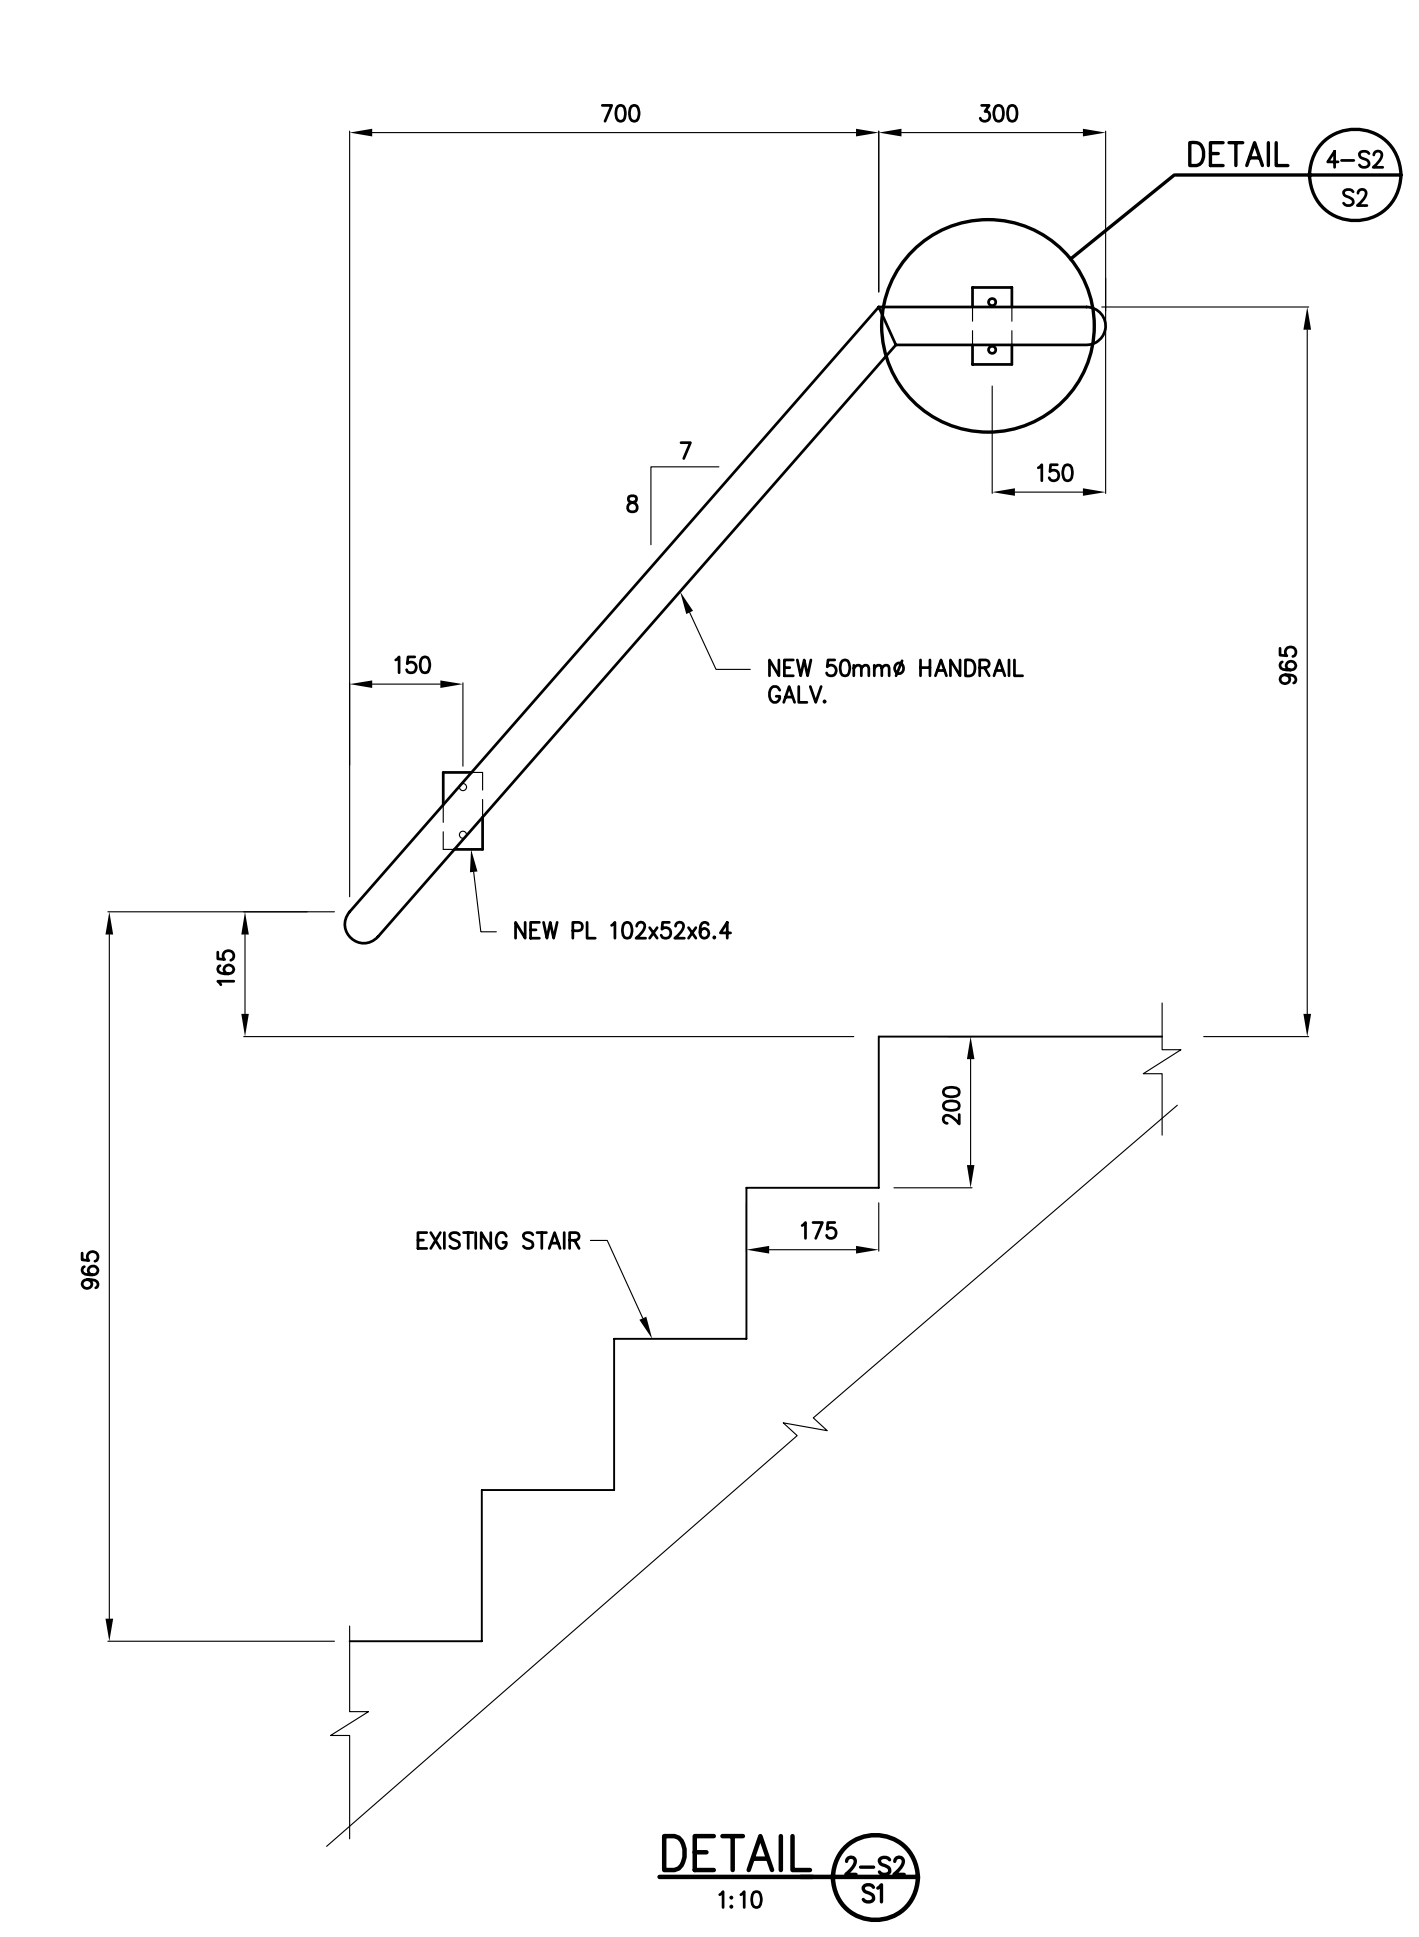


DETAIL 4-S2
1:10

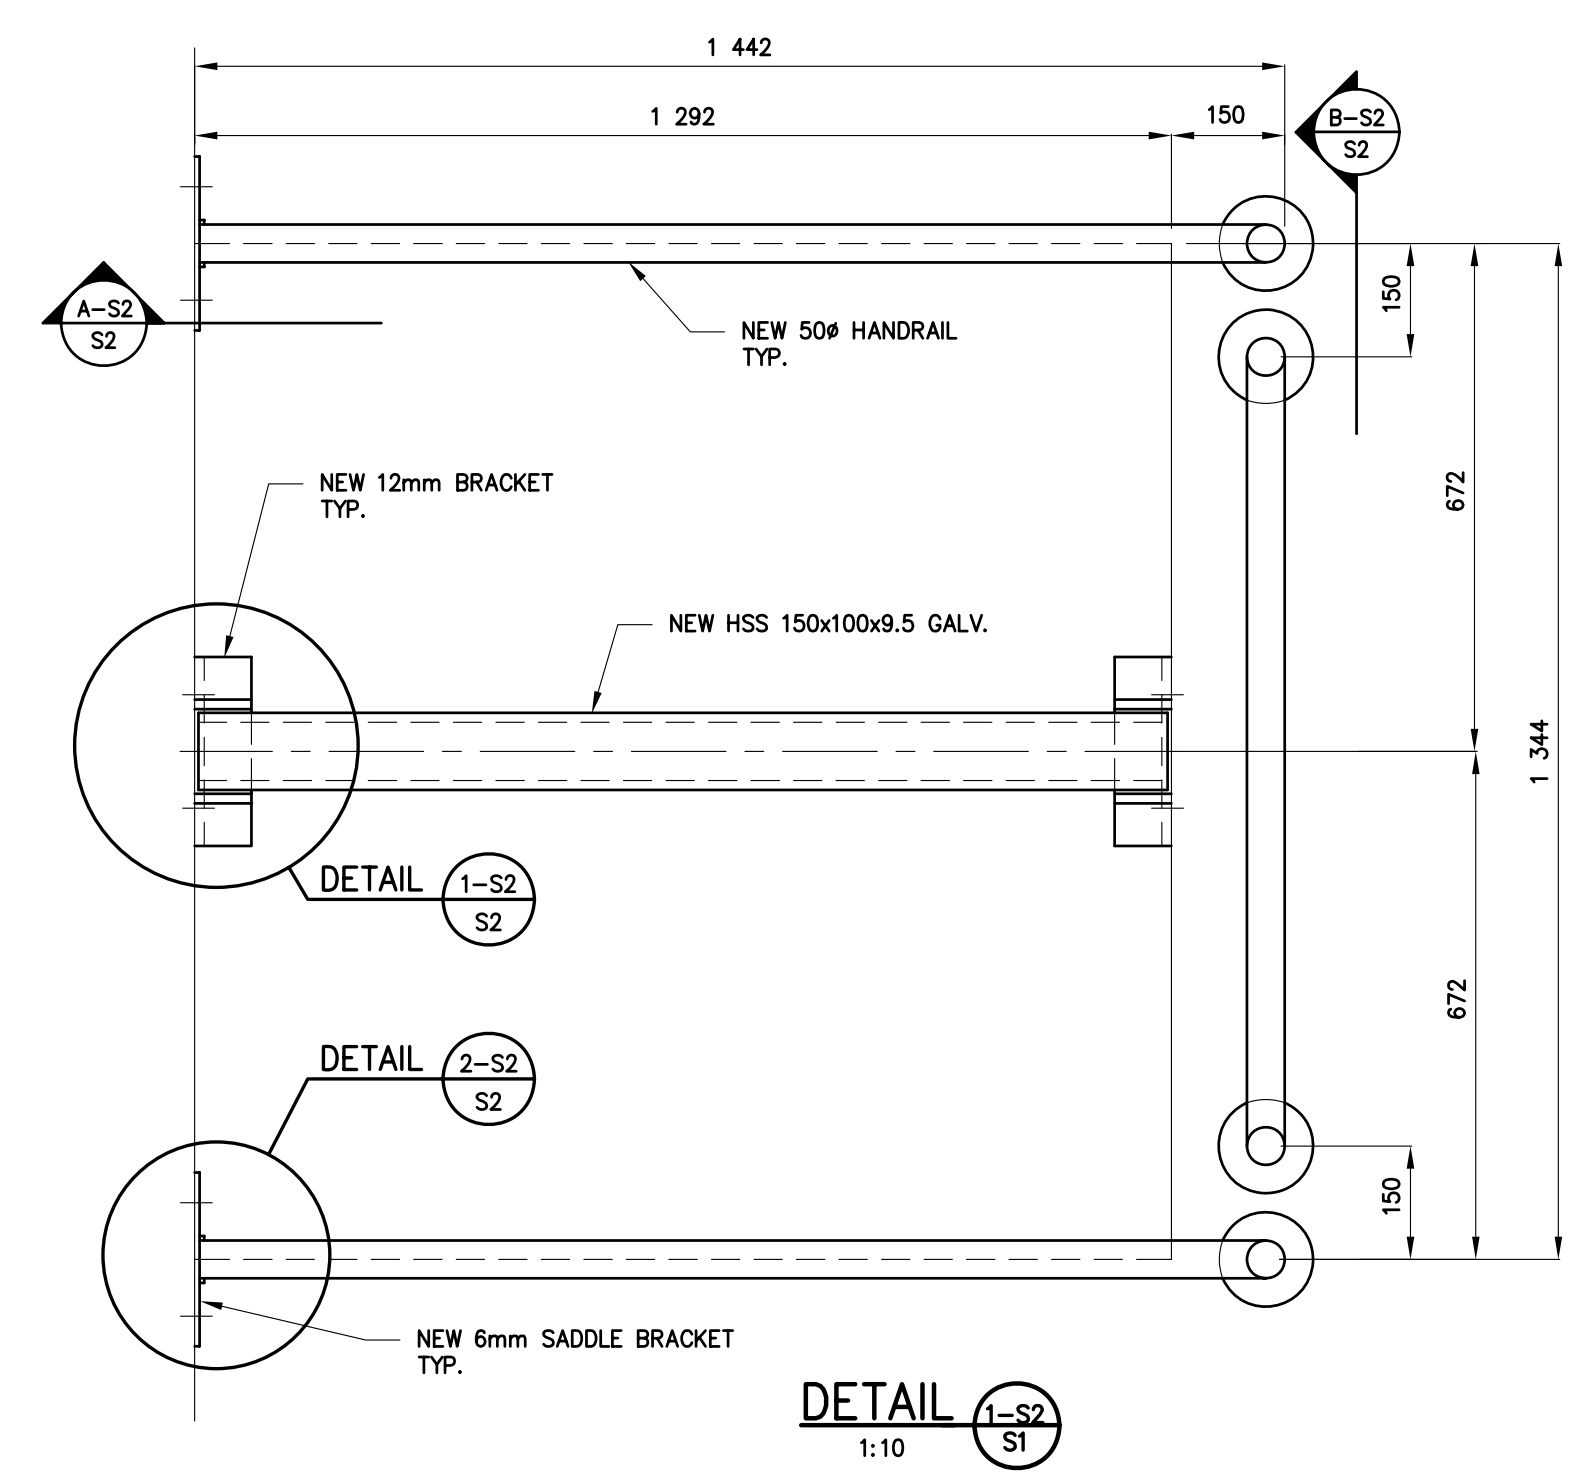


DETAIL 1-S2
1:10

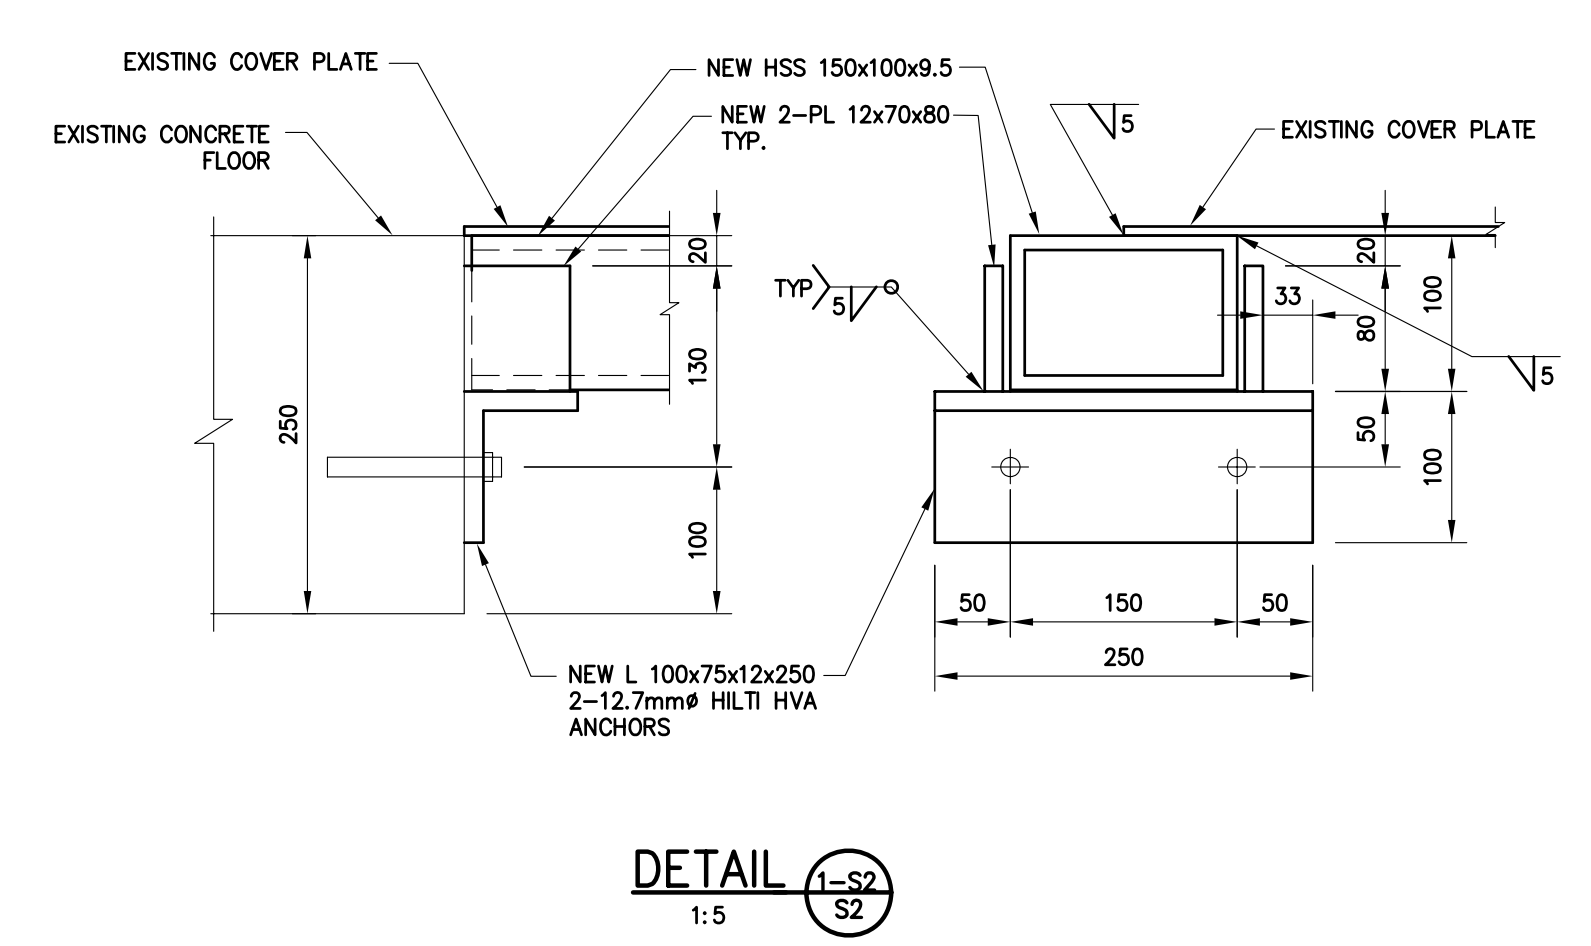


DETAIL 1-S2
1:5

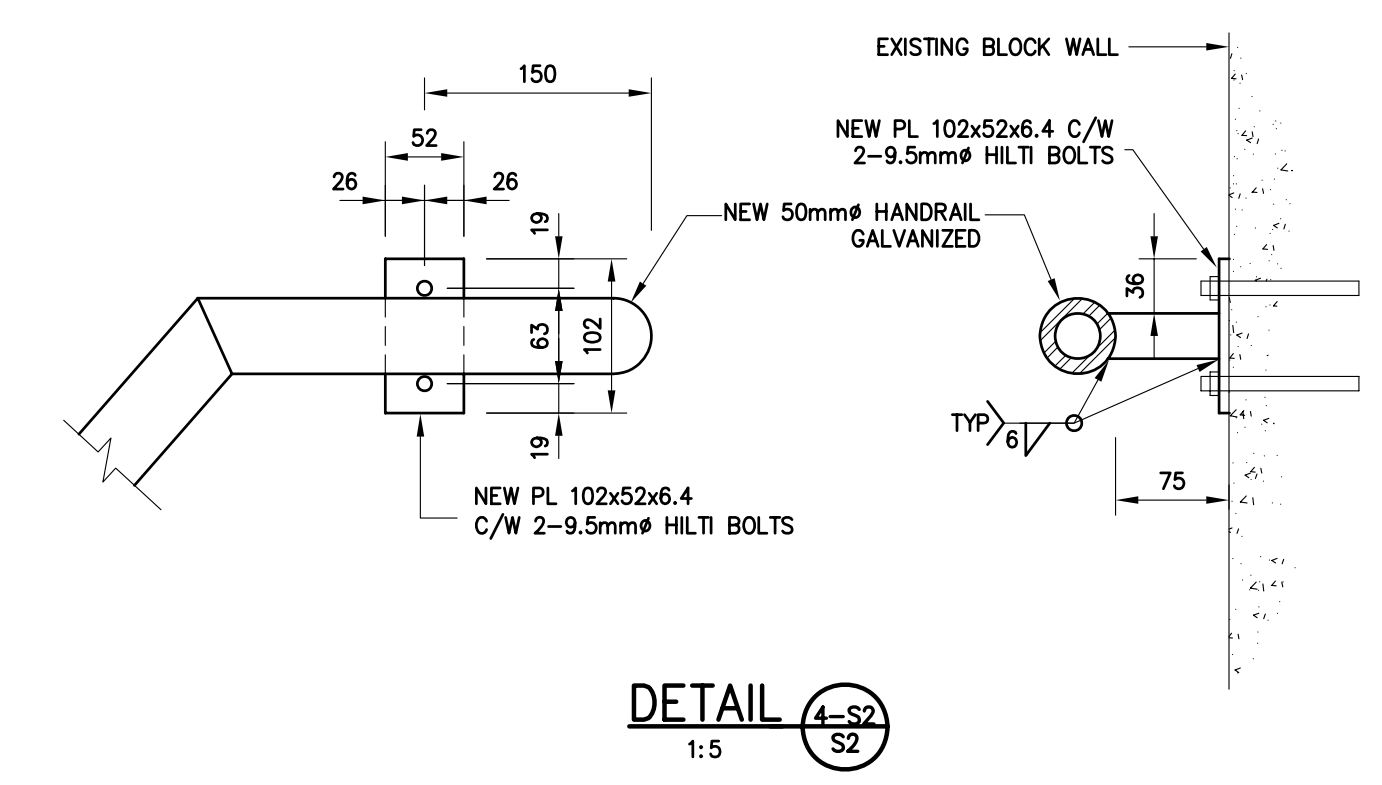

DETAIL 4-S2
1:5

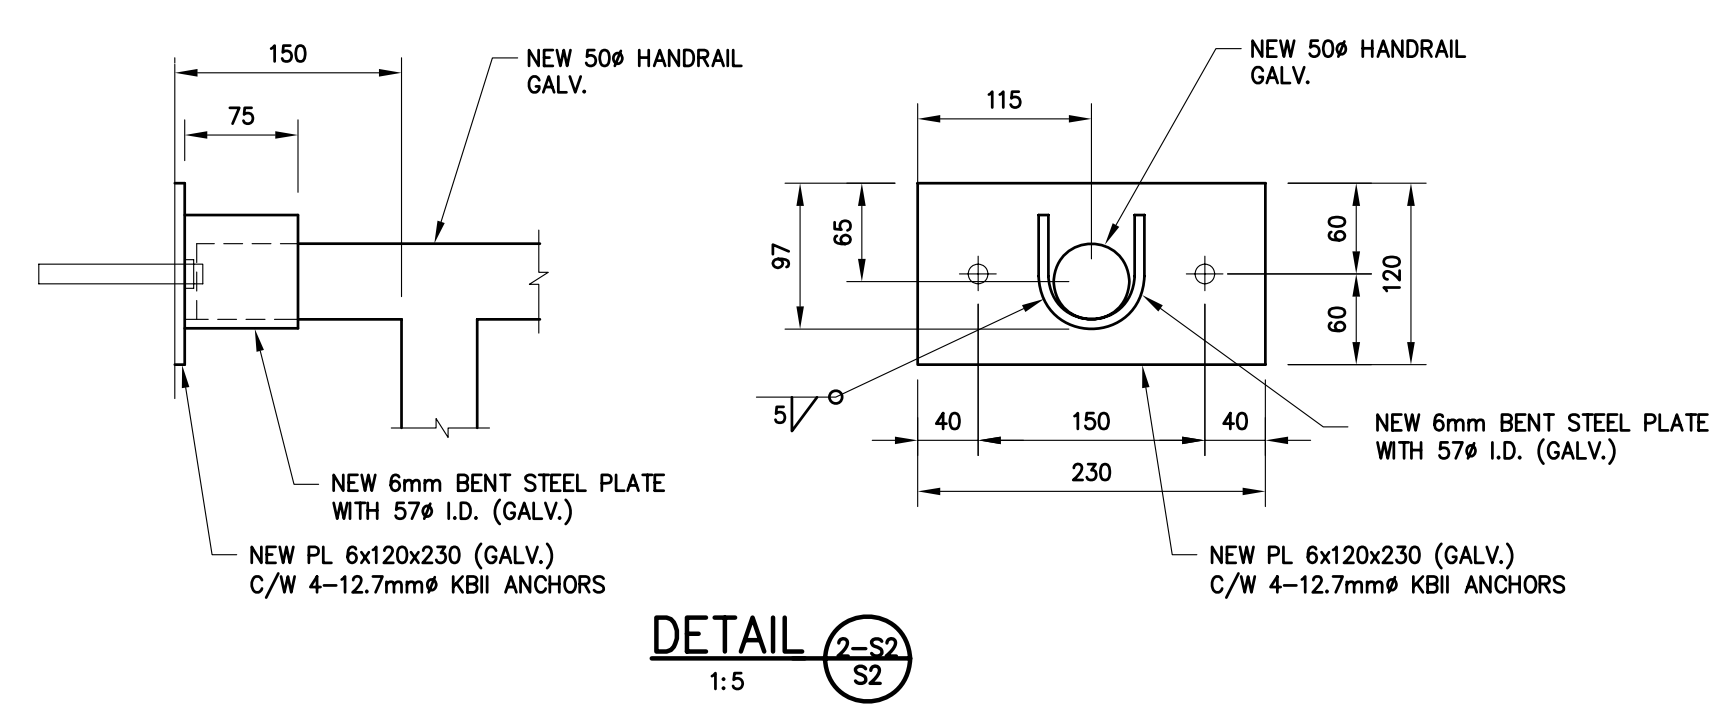

DETAIL 2-S2
1:5

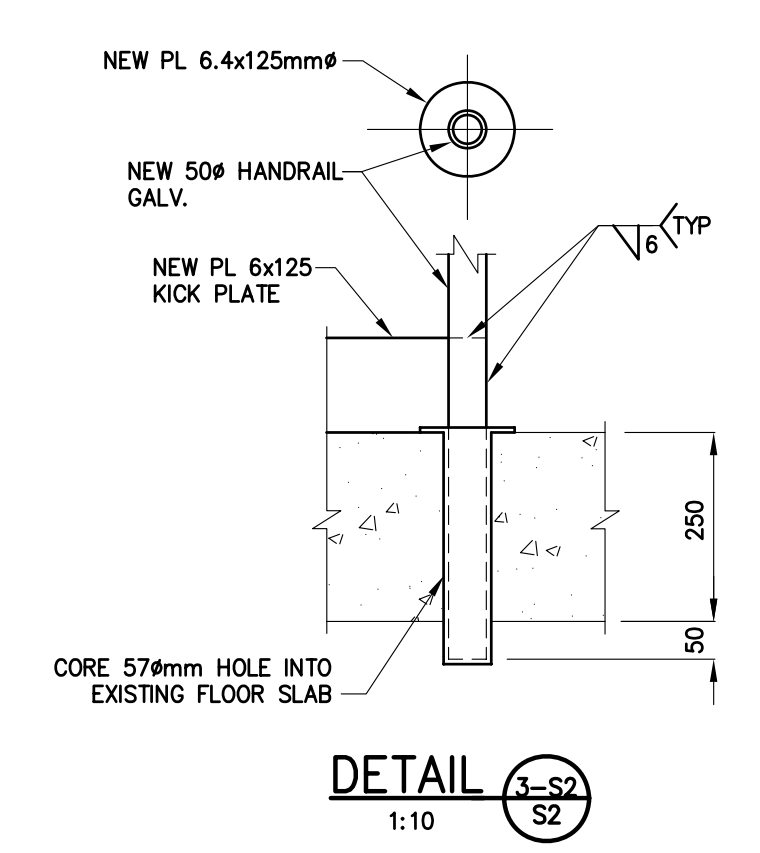

DETAIL 3-S2
1:10

APEGM
 Certificate of Authorization
 ND LEA Inc.
 No. 4317 DATE:

MMM GROUP
 ND LEA Inc.
 Suite 111 - 93 Lombard Ave.
 Winnipeg, MB R3B 3B1
 T. 204.943.3173
 F. 204.943.4948
 www.mmm.ca

ENGINEER'S SEAL
 ORIGINAL SEALED & SIGNED
 ON 07 12 10
 BY JM LUKASHENKO

THE CITY OF WINNIPEG
 WATER AND WASTE DEPARTMENT
 2007 PUMPING STATION UPGRADES
 INSTALLATION OF NEW PUMPING UNITS
 AND MODIFICATIONS TO THE
BALTIMORE PUMPING STATION
 HANDRAIL & HATCH OPENING DETAILS

NO.	REVISIONS	DATE	BY
1	-	-	-

DESIGNED BY	DM	CHECKED BY	GK
DRAWN BY	TR	APPROVED BY	-
HOR. SCALE	AS SHOWN	RELEASED FOR CONSTRUCTION	
DATE	2007 12 07	DATE	2007 12 10

CONSULTANT DRAWING NUMBER	41932-S2
SHEET	15 OF 16
CITY DRAWING NUMBER	06808

METRIC
 WHOLE NUMBERS INDICATE MILLIMETRES
 DECIMALIZED NUMBERS INDICATE METRES