


# Elevation View

# Plan View

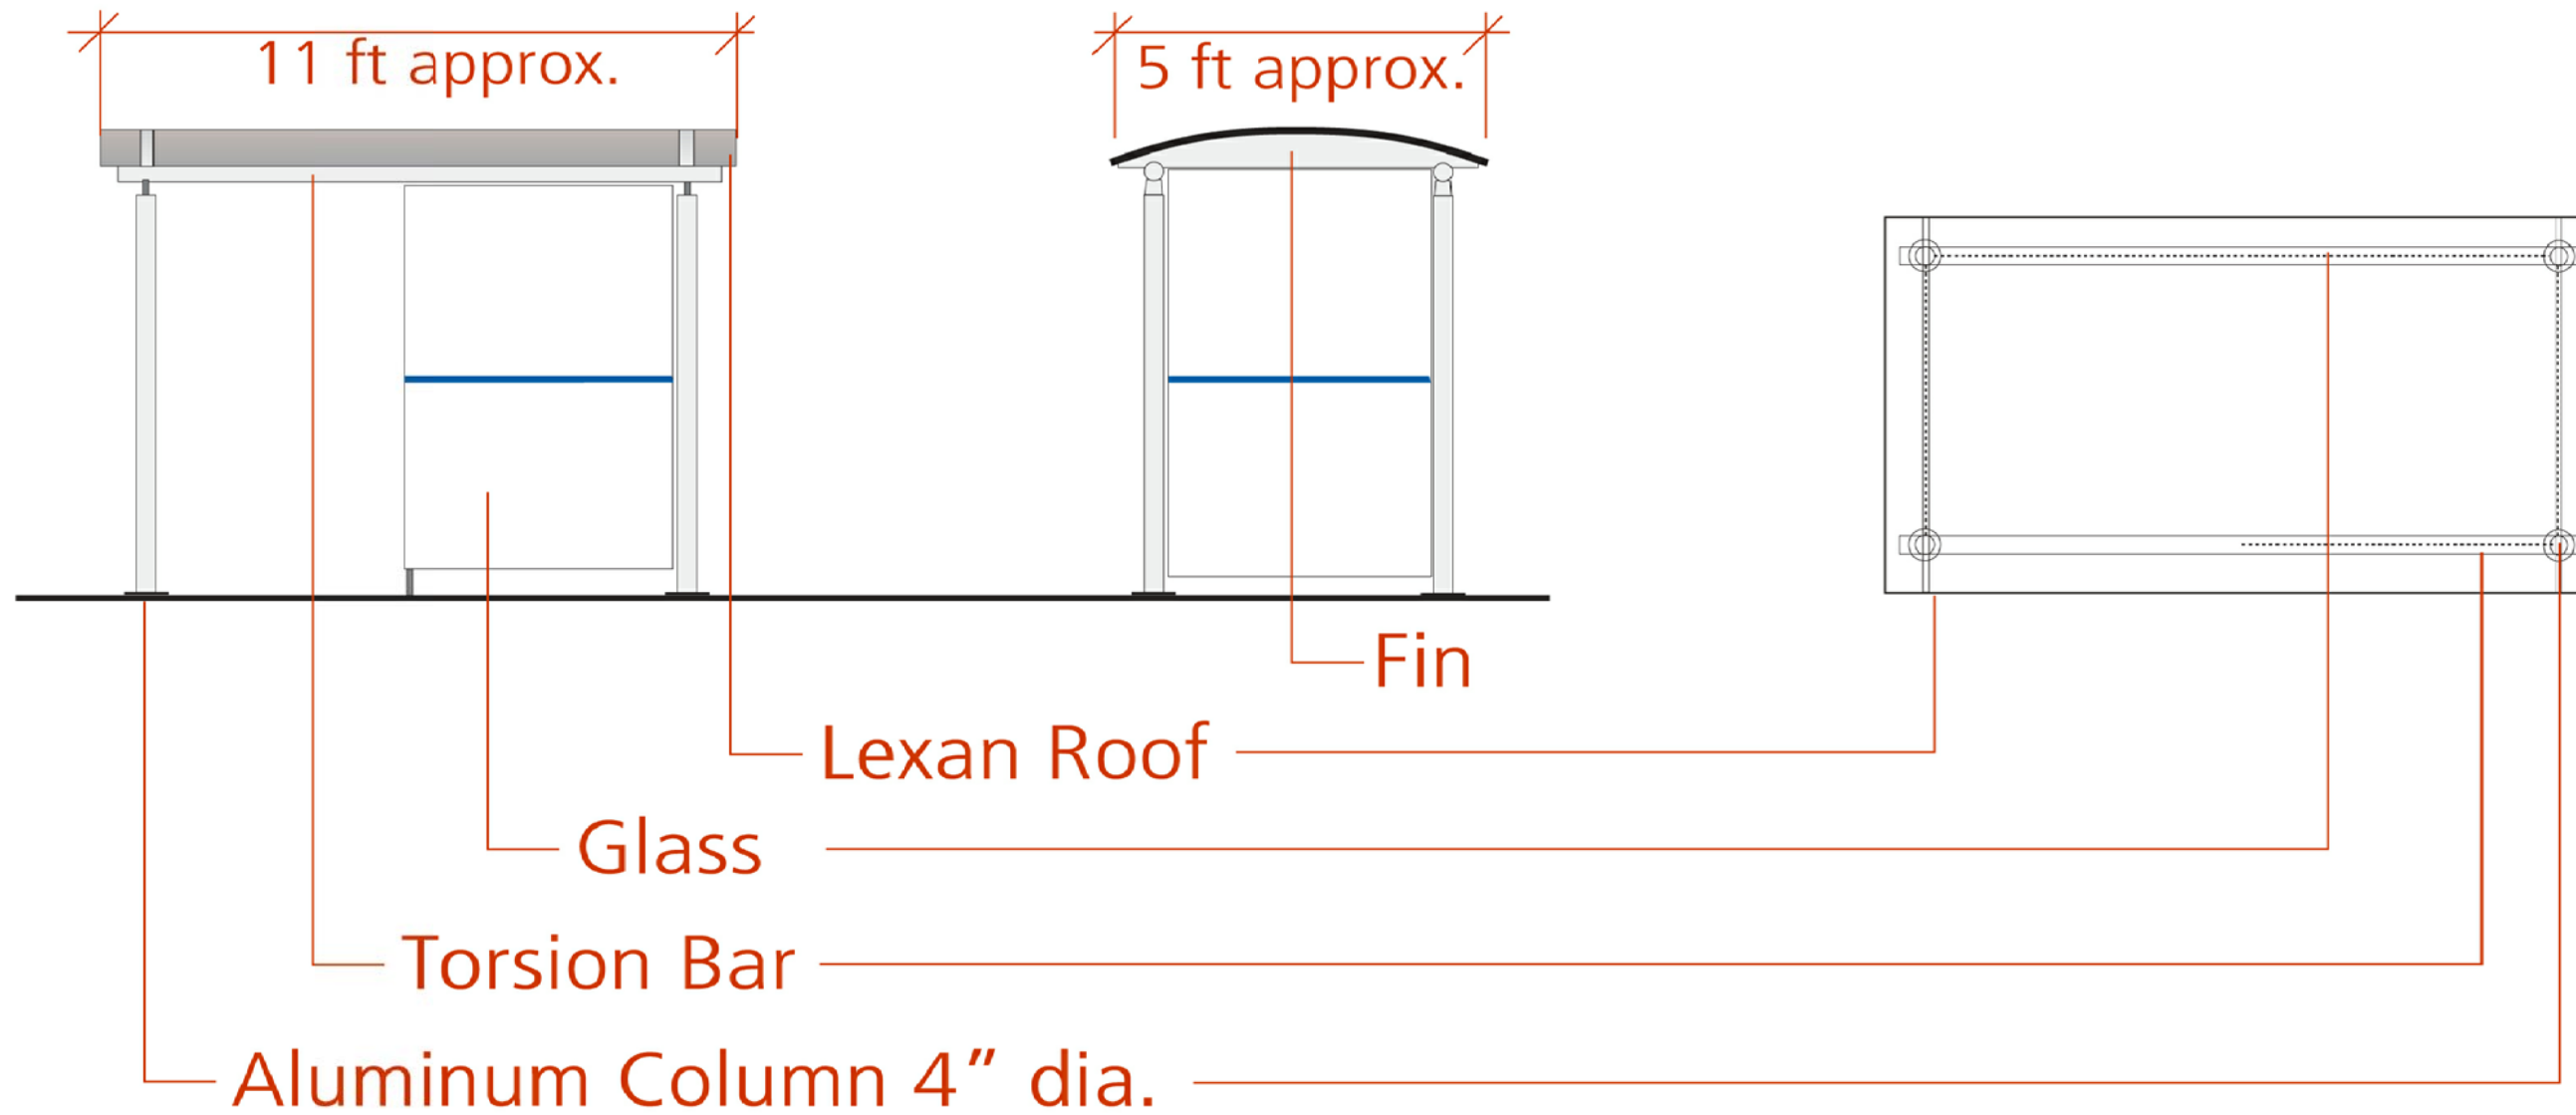

No.	Revisions	Date	By
Date		Scale	
13-12-07		N.T.S.	
Designed By	Drawn By	Checked By	
JW	JW	SR	

Seals



WINNIPEG TRANSIT  
Project Title  
SUPPLY & INSTALLATION  
OF ILLUMINATED TRANSIT  
SIGNS & TRANSIT  
PASSENGER SHELTERS  
Sheet Title GENERAL  
DESIGN & LAYOUT  
5x11 SHELTER  
Project No. 06-029 Drawing No. TS-1

NOTE: DOORWAY MAY BE ON EITHER END OF SHELTER AND ON EITHER LONG WALL. CONFIRM LAYOUT ON SITE WITH CONTRACT ADMINISTRATOR PRIOR TO INSTALLATION.