



Elevation View

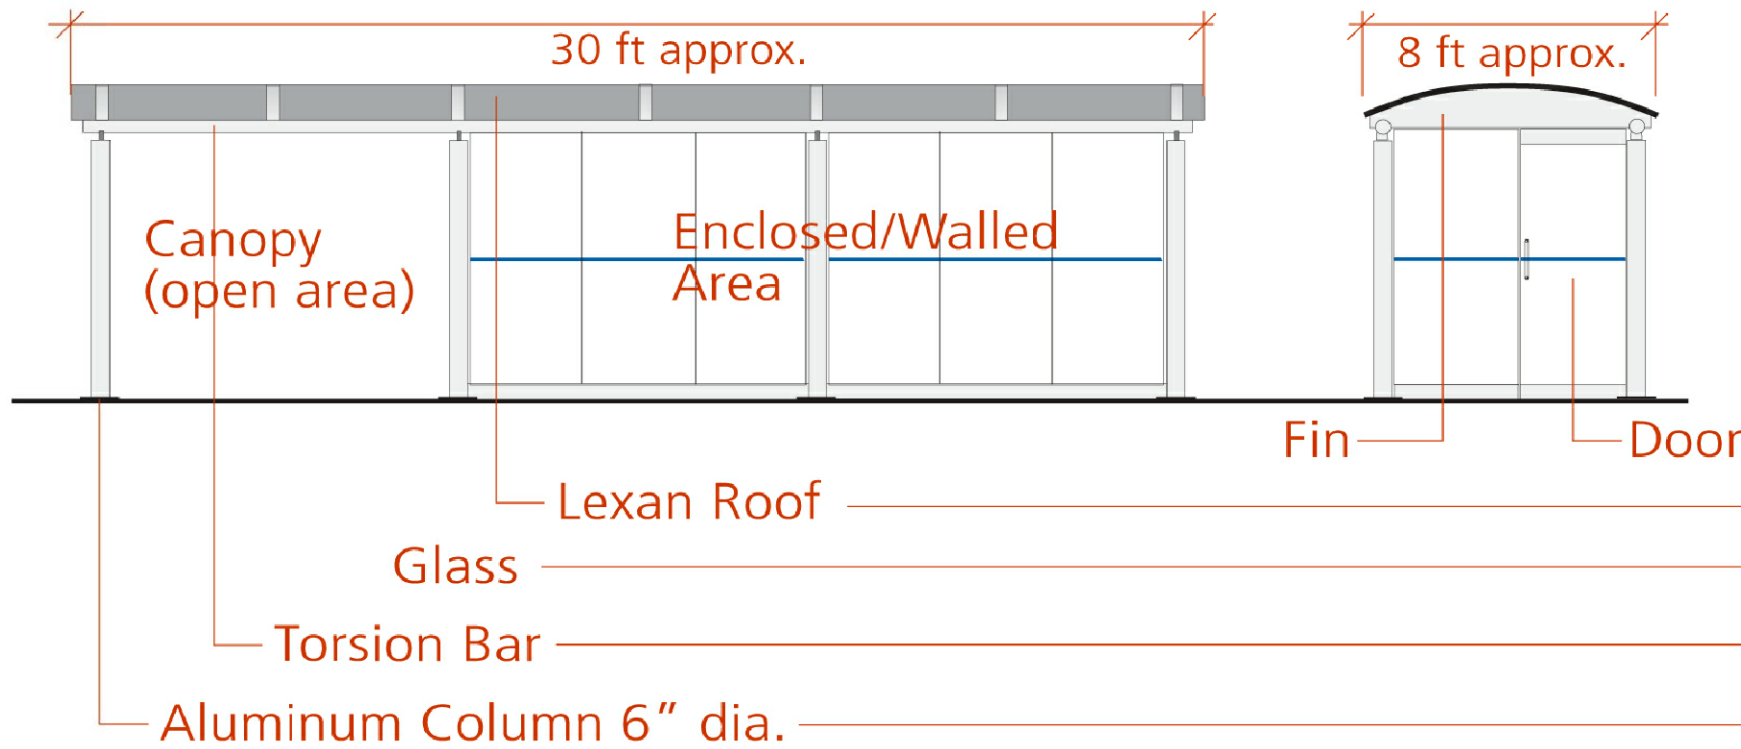

Plan View

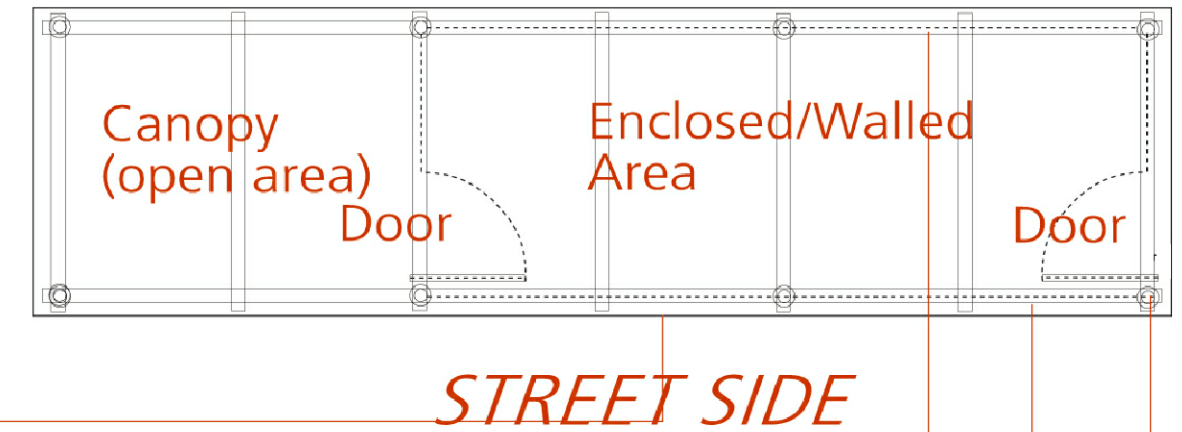

8 ft X 30 ft Shelter/Canopy

NOTE: DOORS MAY BE ON ANY WALL AND ON EITHER END. CONFIRM WITH CONTRACT ADMINISTRATOR PRIOR TO MANUFACTURE

No.	Revisions	Date	By
Date		Scale	
13-12-07		N.T.S.	
Designed By	Drawn By	Checked By	
JW	JW	SR	

McGOWAN RUSSELL
Client

WINNIPEG TRANSIT
Project Title
SUPPLY & INSTALLATION
OF ILLUMINATED TRANSIT
SIGNS & TRANSIT
PASSENGER SHELTERS

Sheet Title
GENERAL
DESIGN & LAYOUT
8x30 SHELTER

Project No. 06-029 Drawing No. TS-3