


PLAN

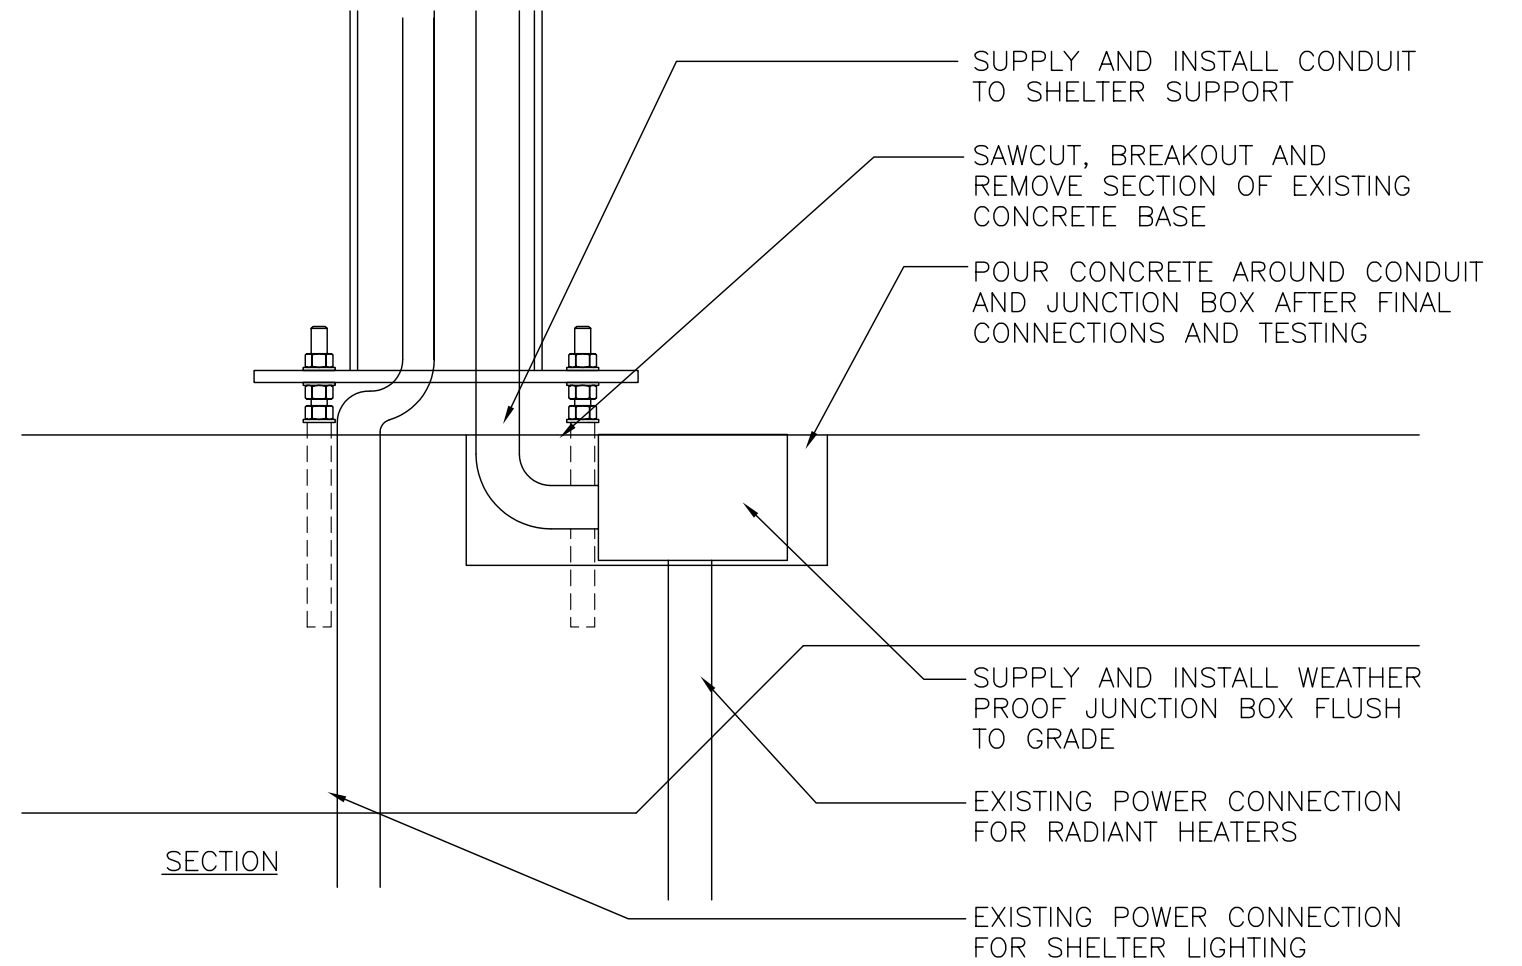

No.	Revisions	Date	By
Date		Scale	
13-12-07		N.T.S.	
Designed By	Drawn By	Checked By	
JW	JW	SR	

JUNCTION BOX DETAIL FOR ELECTRICAL CONNECTION OF RADIANT HEATERS ON EXISTING SHELTER BASES SHOWN FOR INFORMATION CONTRACTOR TO COORDINATE WITH ELECTRICAL CONTACTOR FOR INSTALLATION OF WIRING. DO NOT INSTALL GLAZING IN SHELTER UNTIL ALL ELECTRICAL CONDUIT HAS BEEN REROUTED AS REQUIRED TO MEET ELECTRICAL CODE.



WINNIPEG TRANSIT
 Project Title
 SUPPLY & INSTALLATION
 OF ILLUMINATED TRANSIT
 SIGNS & TRANSIT
 PASSENGER SHELTERS

Sheet Title
 ELECTRICAL
 CONNECTION DETAIL

Project No. 06-029 Drawing No. TS-4