




1 BUILDING SECTION
A-xA-6.1 1:100

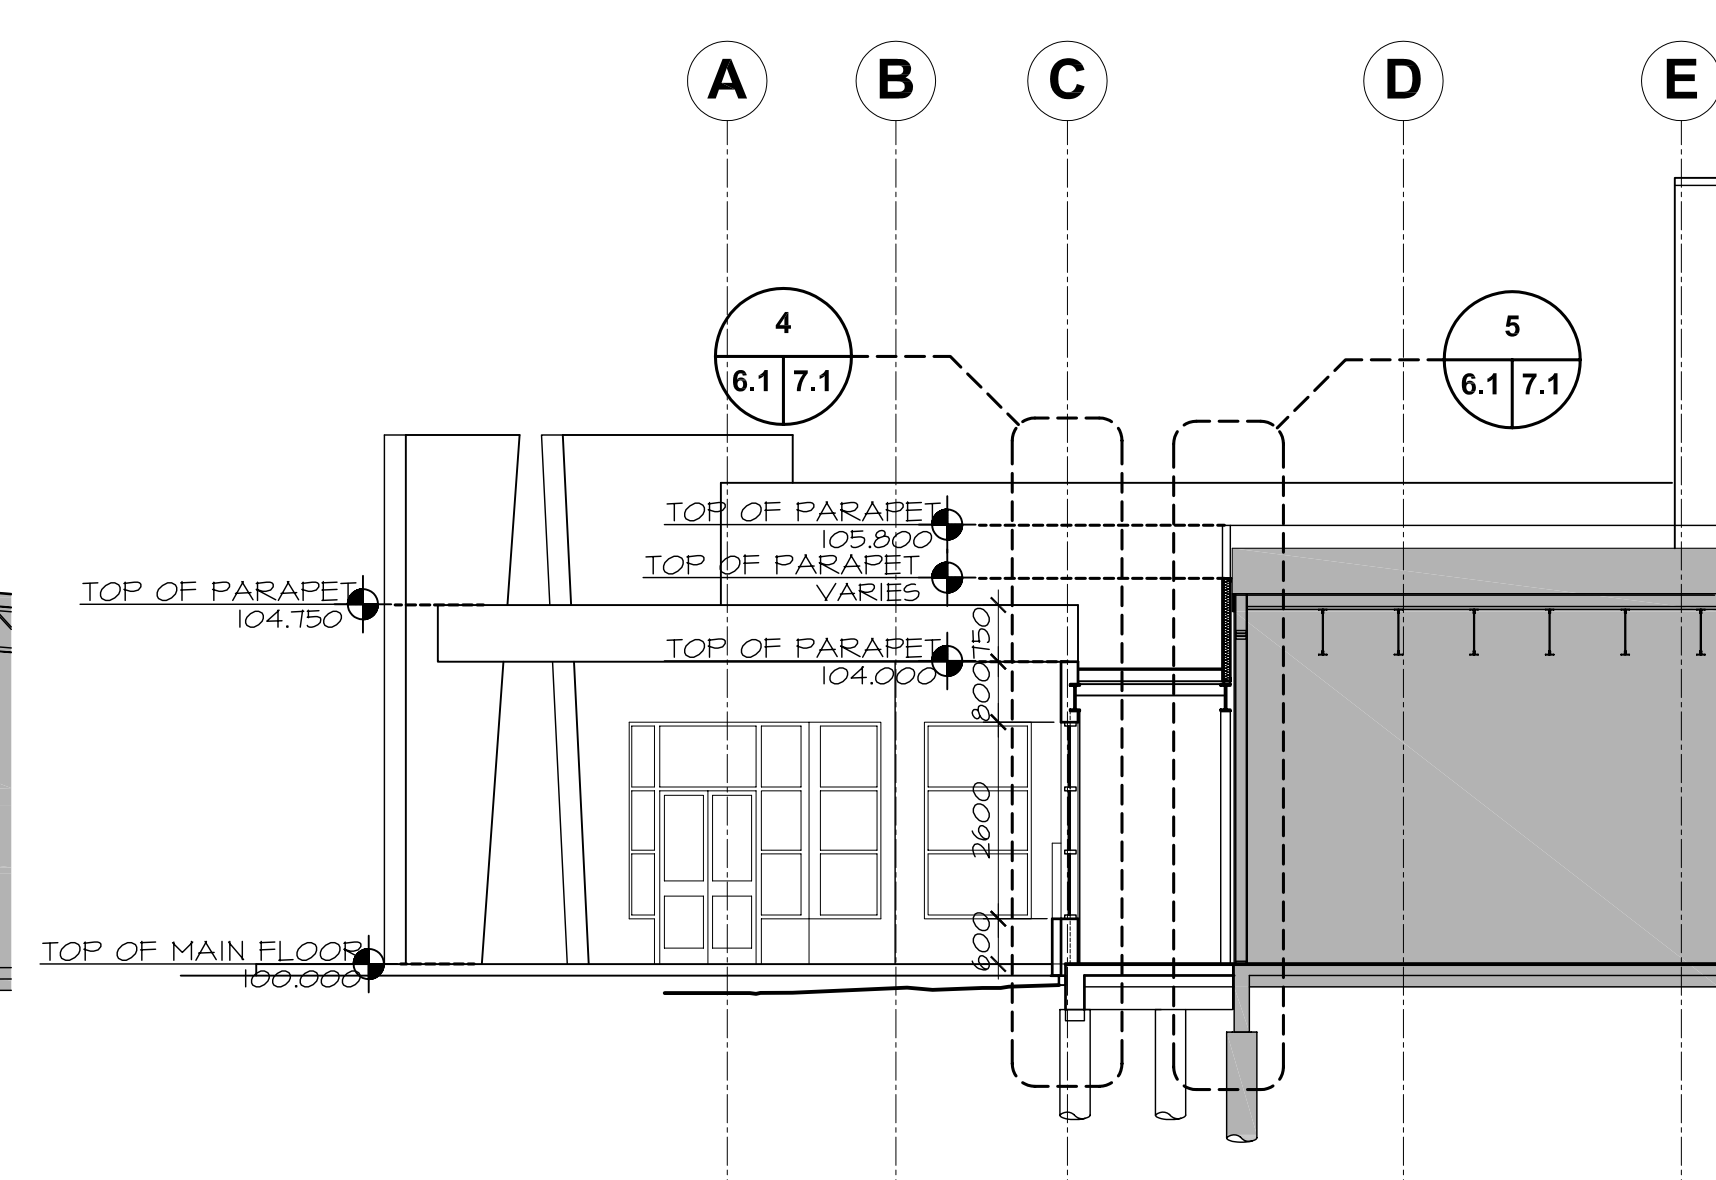

2 BUILDING SECTION
A-xA-6.1 1:100

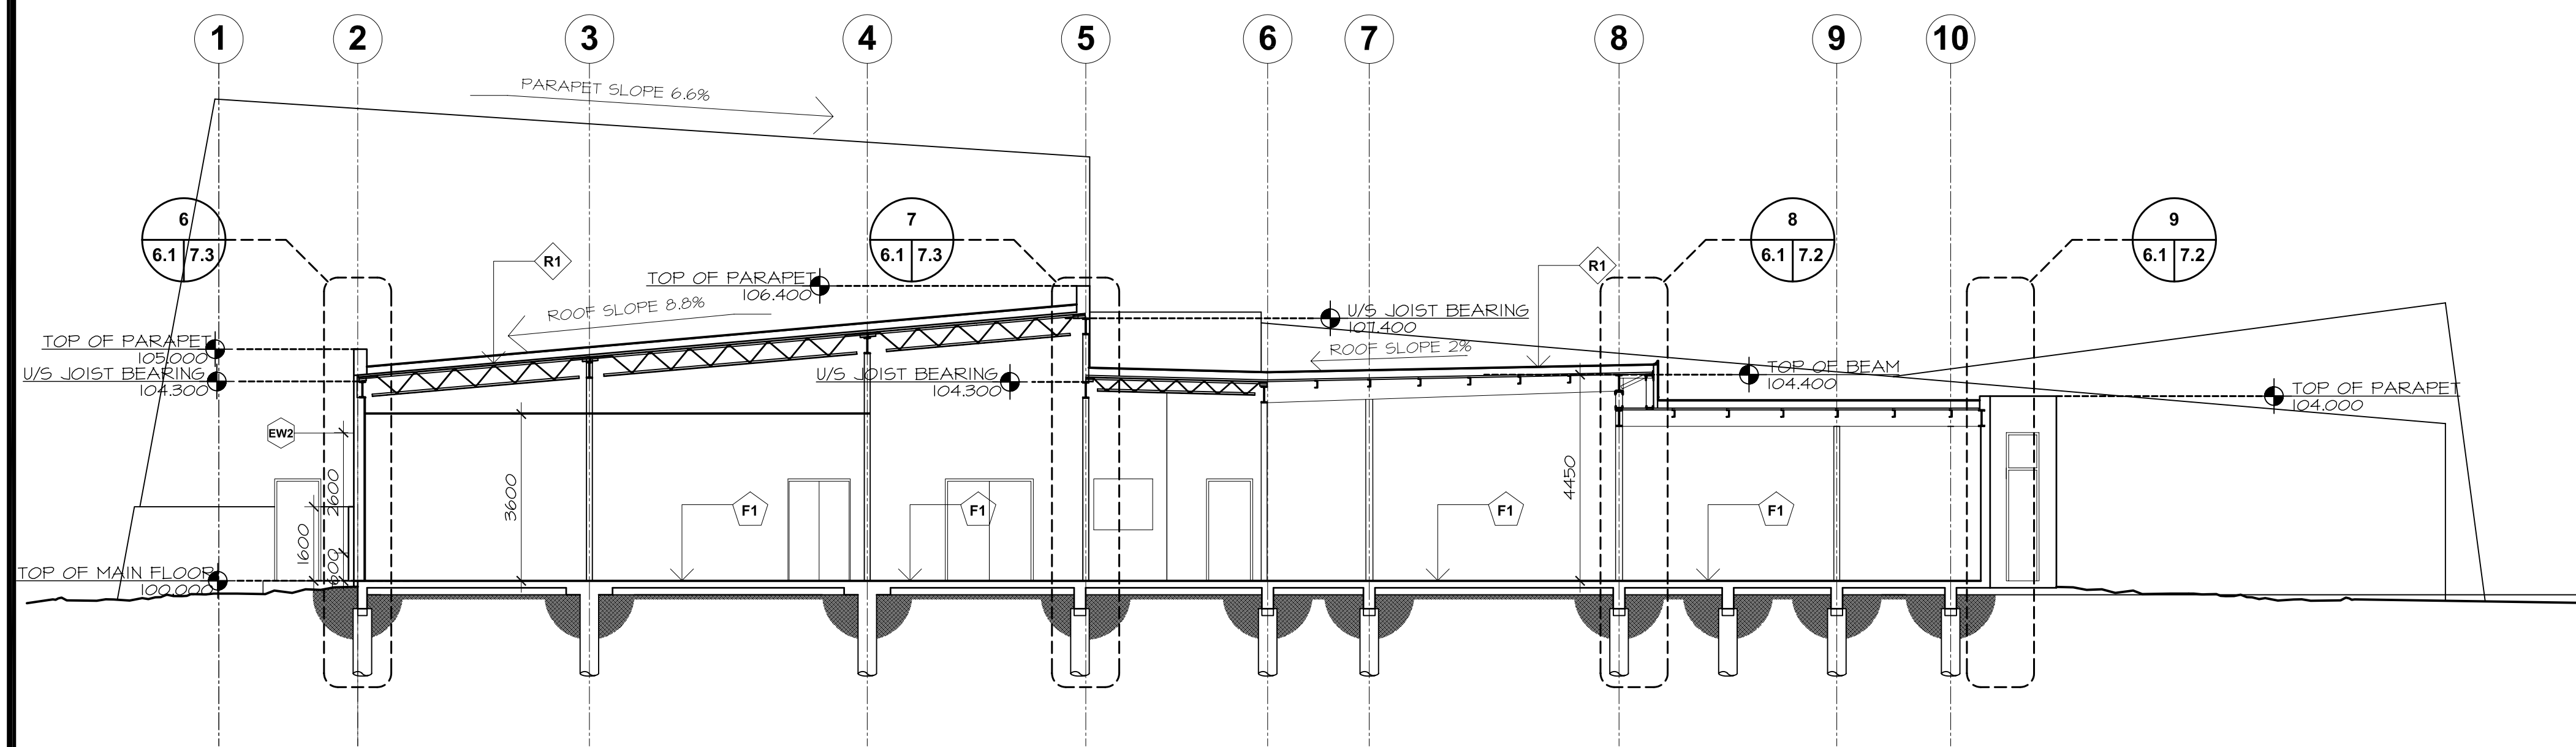


3 BUILDING SECTION
A-xA-6.1 1:100

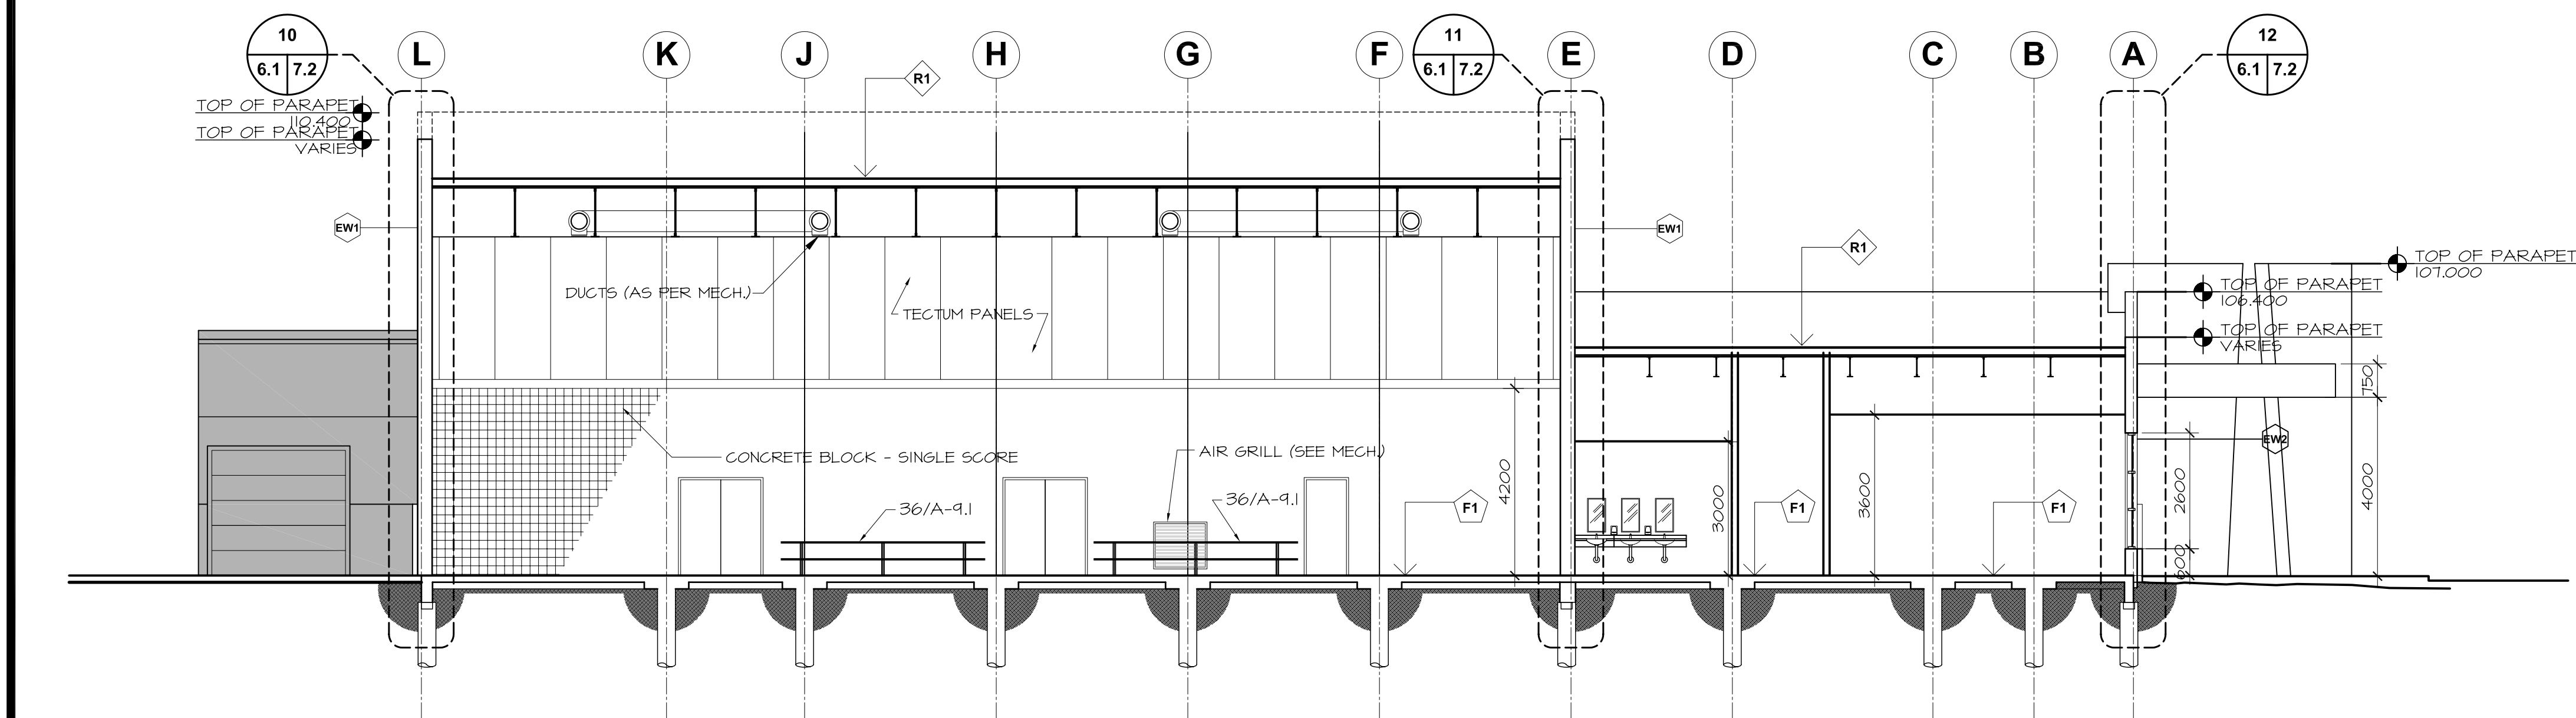


4 BUILDING SECTION
A-xA-6.1 1:100

FLOOR TYPES


F1 - FLOOR CONSTR.
FLOOR FINISHED
CONCRETE STRUCTURAL SLAB -AS PER STRUCT
150 CARBOARD VOID FORM

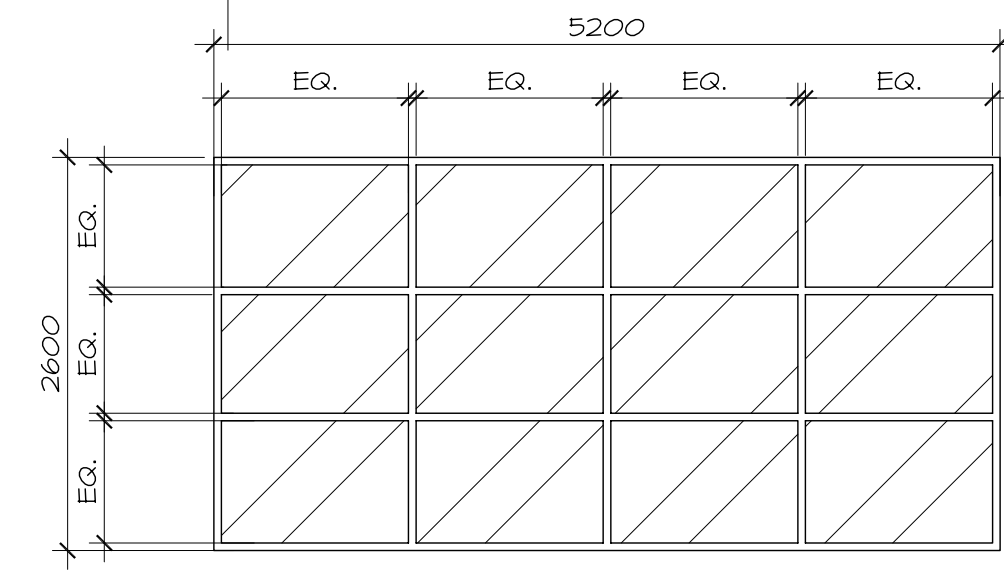

W1 ALUMINUM WINDOW

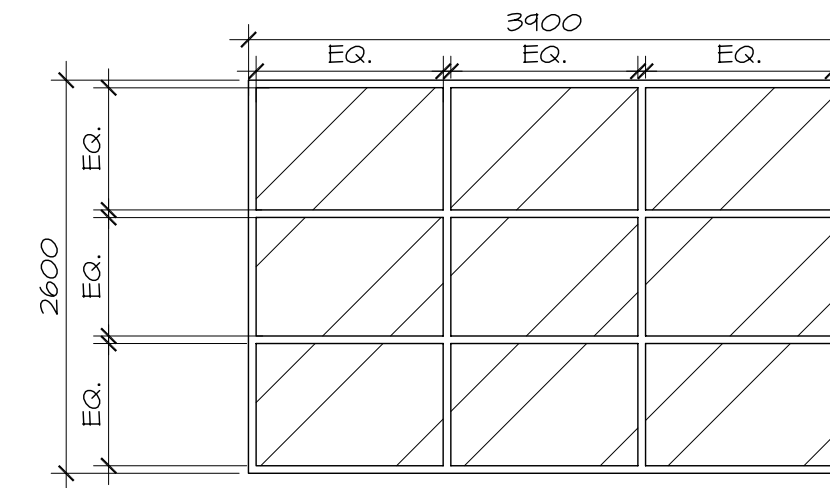


W2 ALUMINUM WINDOW

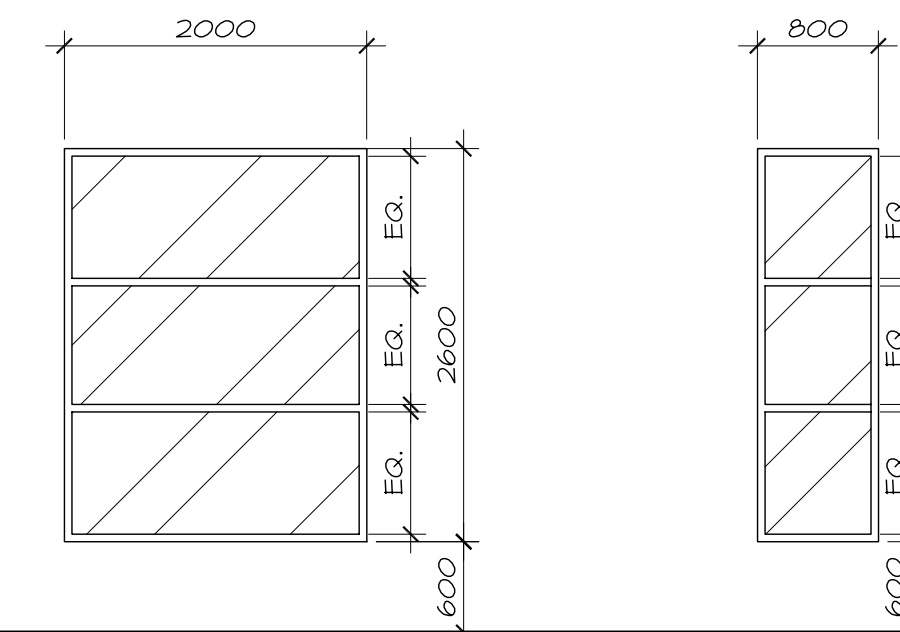

W3 AL. WINDOW

W4 AL. WINDOW

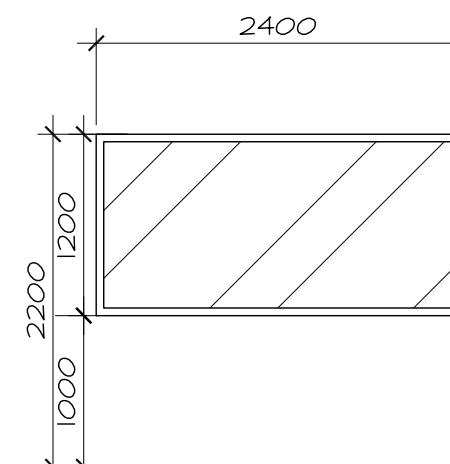

W5 INT. WINDOW HOLLOW METAL

5 WINDOW SCHEDULE
6.1 1:50

NOT TO BE USED FOR CONSTRUCTION (Remove when is final)

NO.	REVISION	DATE	BY
1	ISSUED FOR TENDER	25/03/2008	JS
0	99% ISSUED FOR REVIEW	07/03/2008	JS

THIS DRAWING IS THE EXCLUSIVE PROPERTY OF THE ARCHITECT AND CAN BE REPRODUCED ONLY WITH THE PERMISSION OF THE ARCHITECT IN WHICH CASE THE REPRODUCTION MUST BEAR THE NAME OF THE ARCHITECT.
THIS DRAWING SHALL NOT BE SCALED. FOLLOW GIVEN DIMENSIONS ONLY.
THE CONTRACTOR SHALL SATISFY HIMSELF THAT ALL DIMENSIONS AND INFORMATION SHOWN ARE CORRECT.
PRIOR TO COMMENCEMENT OF WORK REPORT ANY DISCREPANCIES TO THE ARCHITECT.
VARIATIONS AND MODIFICATIONS TO WORK SHOWN WILL NOT BE ALLOWED WITHOUT WRITTEN PERMISSION OF THE ARCHITECT.

CONSULTANT

SEAL



CALNITSKY ASSOCIATES ARCHITECTS

ARCHITECTURE | INTERIOR DESIGN
124 Nassau Street North | Winnipeg, Manitoba R3L 2H1
Tel: (204) 453-6441 | Fax: (204) 453-3392
E-mail: caa@escape.ca

PROJECT TITLE
NORBERRY GLENLEE COMMUNITY CENTRE EXPANSION
28 Molgat Avenue, Winnipeg, MB
Bid Opportunity No. 931-2007

SHEET TITLE
BUILDING SECTIONS

DRAWN BY	SCALE	SHEET NUMBER
JS	AS NOTED	A-6.1
CHECKED BY	DATE	
JS	31/01/2008	
PROJECT NUMBER	REVISION	
06-017	0	