

FIG. 1 FLOAT-TYPE LEVEL SWITCH

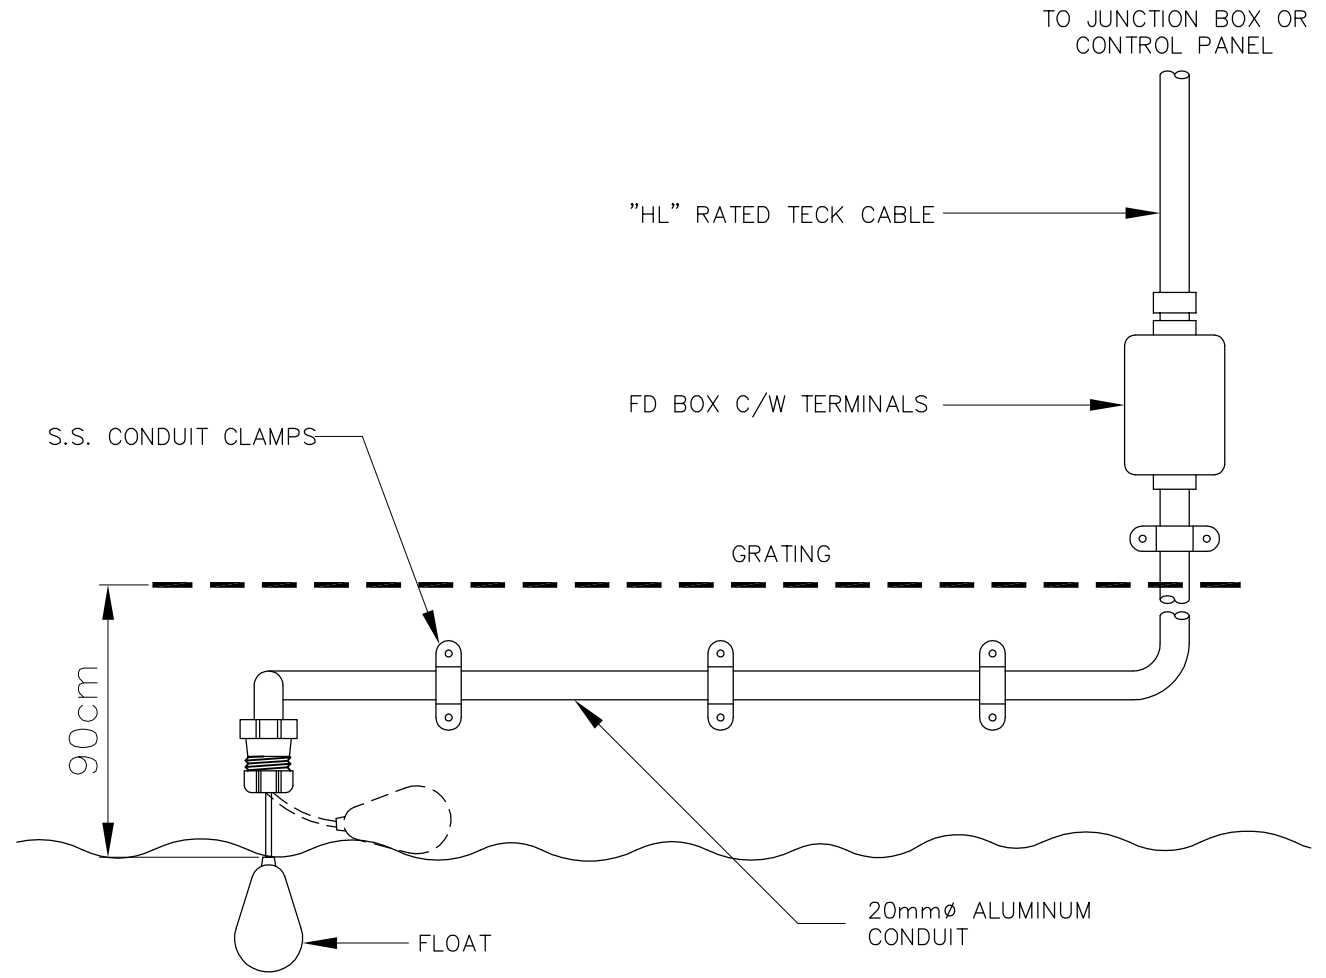


FIG. 2B FLOAT-TYPE LEVEL SWITCH TANK OR SUMP APPLICATION

<p>APEGM Certificate of Authorization Earth Tech Canada Inc. No. 730 Expiry: April 30, 2007</p>			ENGINEER'S SEAL ORIGINAL SIGNED BY S.W. TORMEY 2007/02/19	<p>THE CITY OF WINNIPEG WATER AND WASTE DEPARTMENT ENGINEERING DIVISION</p>	
	DESIGNED BY: NT DRAWN BY: LAE SCALE: NTS	CHECKED BY: SWT APPROVED BY: AHL RELEASED FOR CONSTRUCTION BY: R. SOROKOWSKI	CONSULTANT DRAWING NO. WL-A0400		CITY FILE NUMBER SHEET OF
	B.M. ELEV.	NO. REVISIONS DATE BY	DATE: 2007/01/03 DATE: 2007/02/19		CITY DRAWING NUMBER 1-0601L-D-A0400-001-008
	ISSUED FOR TENDER (94-2007) 07/02/20 LAE		AUTOMATION / I&C FLOAT SWITCH INSTRUMENTATION STANDARD DETAILS		