


FIRE RATINGS:
 1 HR FIRE RATING
 2 HR FIRE RATING



1 PARTIAL PLAN - WORKSHOP AREA (FIRST FLOOR)
 WB-B0115 1:100

SCALE 1:100 METRES 0 2 4 6 8 10
 SCALE 1:1 MILLIMETRES 0 20 40 60 80 100

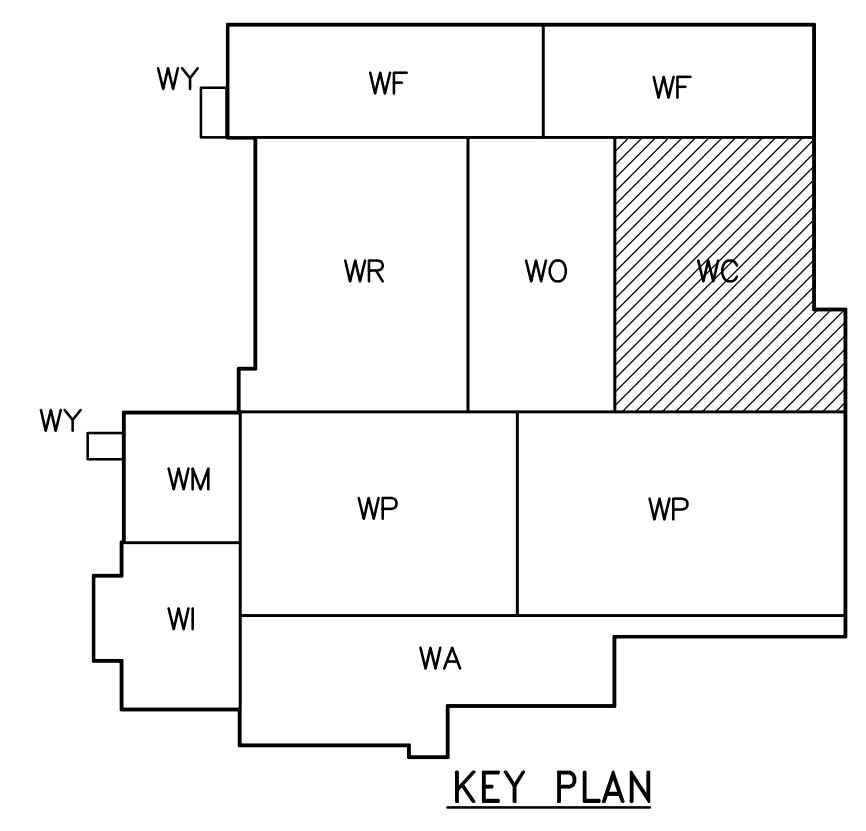

B.M. ELEV.	
DESIGNED BY	TWS
DRAWN BY	SH/LK
SCALE:	1:100
00 ISSUED FOR TENDER	07/06/05 LK
NO. REVISIONS	DATE BY
	DATE 2005/08/03

DESIGNED BY	TWS
DRAWN BY	SH/LK
SCALE:	1:100
00 ISSUED FOR TENDER	07/06/05 LK
NO. REVISIONS	DATE BY
	DATE 2005/08/03

ENGINEER'S SEAL	
ORIGINAL SIGNED BY	NEIL COOPER
	2007/06/05
CONSULTANT DRAWING NO.	WB-B0115

THE CITY OF WINNIPEG
 WATER AND WASTE DEPARTMENT
 ENGINEERING DIVISION

WATER TREATMENT PLANT
 MAIN BUILDING
 OFFICE AND PLANT INTERIOR FINISHES

ARCHITECTURAL
 PARTIAL PLAN OF
 WORKSHOP AREA

CITY FILE NUMBER
 SHEET OF
 CITY DRAWING NUMBER
1-0601B-A-B0115-001-000