



**FIRE RATINGS:**  
 2 HR FIRE RATING

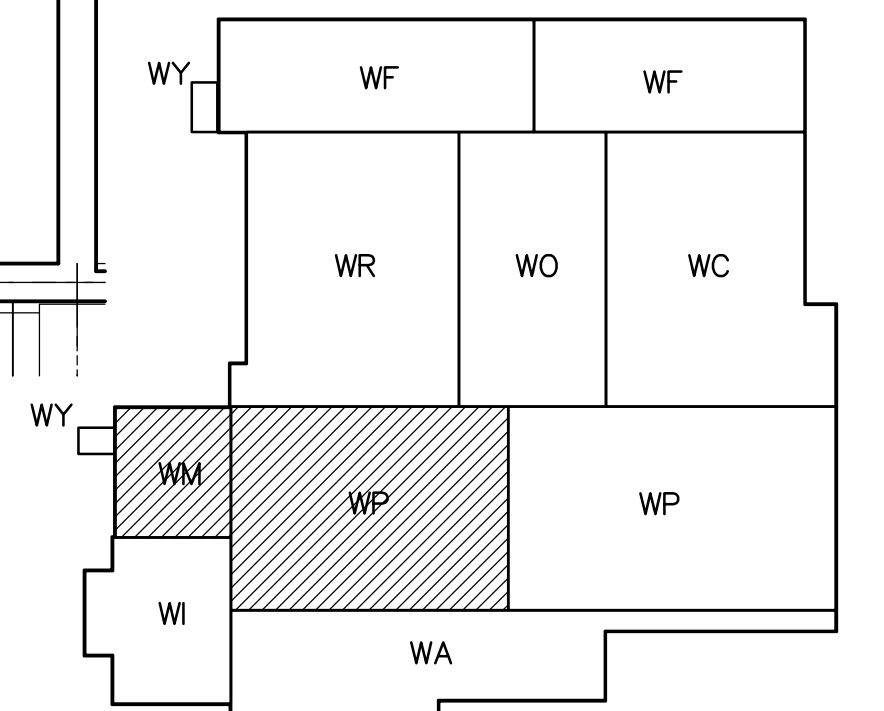

1 PARTIAL PLAN - DAF TANK, ELECTRICAL ROOM & FIRE PUMP ROOM (FIRST FLOOR)  
WB-B0116 1:100

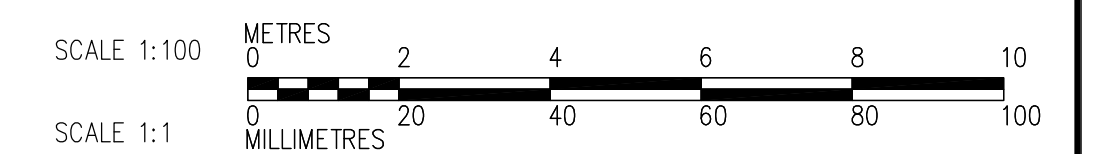

B.M. ELEV.	DATE	BY

DESIGNED BY: TWS	CHECKED BY: BJS
DRAWN BY: SH/LK/AL	APPROVED BY: AHL
SCALE: 1:100	RELEASED FOR CONSTRUCTION BY: R. SOROKOWSKI
00 ISSUED FOR TENDER	07/06/05 LK
NO. REVISIONS	DATE BY
	DATE 2005/08/03
	DATE 2007/06/05

ENGINEER'S SEAL
ORIGINAL SIGNED BY
NEIL COOPER
2007/06/05
CONSULTANT DRAWING NO.
WB-B0116

**THE CITY OF WINNIPEG**  
 WATER AND WASTE DEPARTMENT  
 ENGINEERING DIVISION

WATER TREATMENT PLANT  
 MAIN BUILDING  
 OFFICE AND PLANT INTERIOR FINISHES

ARCHITECTURAL  
 PARTIAL PLAN OF DAF TANK, ELECTRICAL ROOM  
 FIRE PUMP ROOM AREA

CITY FILE NUMBER	
SHEET	OF
CITY DRAWING NUMBER	1-0601B-A-B0116-001-000