


WALL TYPE:


W2 CMU 290mm

FIRE RATINGS:

2 HR FIRE RATING

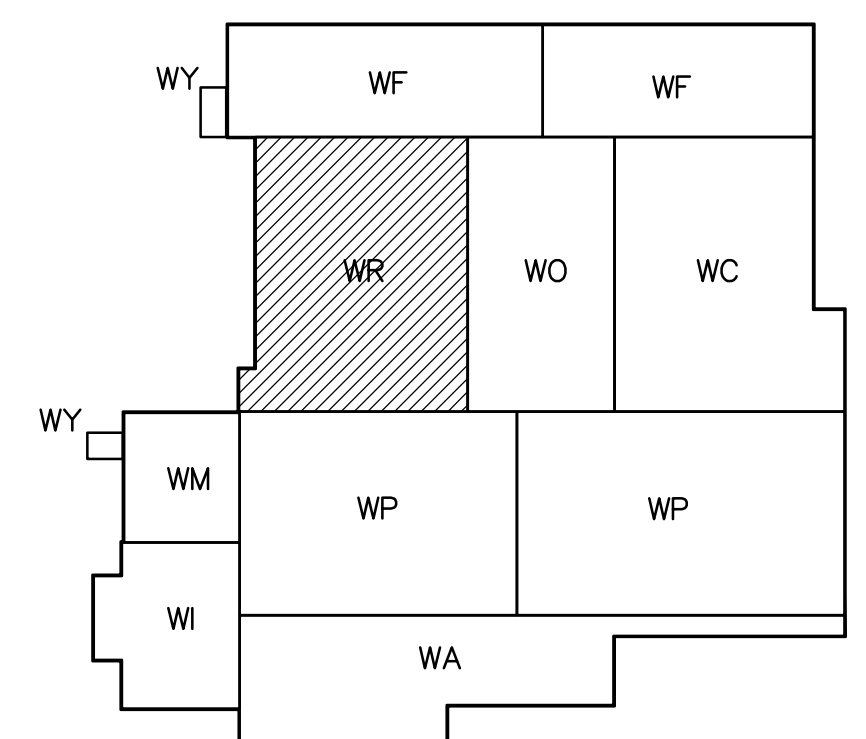

KEY PLAN

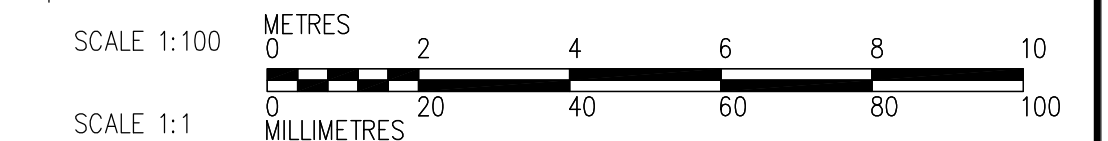

1 PARTIAL PLAN-RESIDUAL TANK AREA/PILOT PLANT ROOM (SECOND FLOOR)
WB-B0113 1:100



B.M. ELEV.	
DESIGNED BY	TWS
DRAWN BY	SH/LK/AL
SCALE:	1:100
00 ISSUED FOR TENDER	07/06/05 LK
NO. REVISIONS	DATE BY
	2005/08/03

CH2M HILL Frederickson Cooper ARCHITECTS	EarthTech A Top International Ltd. Company
DESIGNED BY TWS	CHECKED BY BJS
DRAWN BY SH/LK/AL	APPROVED BY AHL
SCALE: 1:100	RELEASED FOR CONSTRUCTION BY: R. SOROKOWSKI
DATE 2005/08/03	DATE 2007/06/05

ENGINEER'S SEAL
ORIGINAL SIGNED BY
NEIL COOPER
2007/06/05
CONSULTANT DRAWING NO.
WB-B0123

THE CITY OF WINNIPEG
WATER AND WASTE DEPARTMENT
ENGINEERING DIVISION

WATER TREATMENT PLANT
MAIN BUILDING
OFFICE AND PLANT INTERIOR FINISHES

ARCHITECTURAL
PARTIAL PLAN OF
RESIDUAL TANK AREA/PILOT PLANT ROOM

CITY FILE NUMBER	
SHEET	OF
CITY DRAWING NUMBER	1-0601B-A-80123-001-00D