




1 LUNCH ROOM PLAN (THIRD FLOOR LEVEL)
WB-B0352 1 : 20

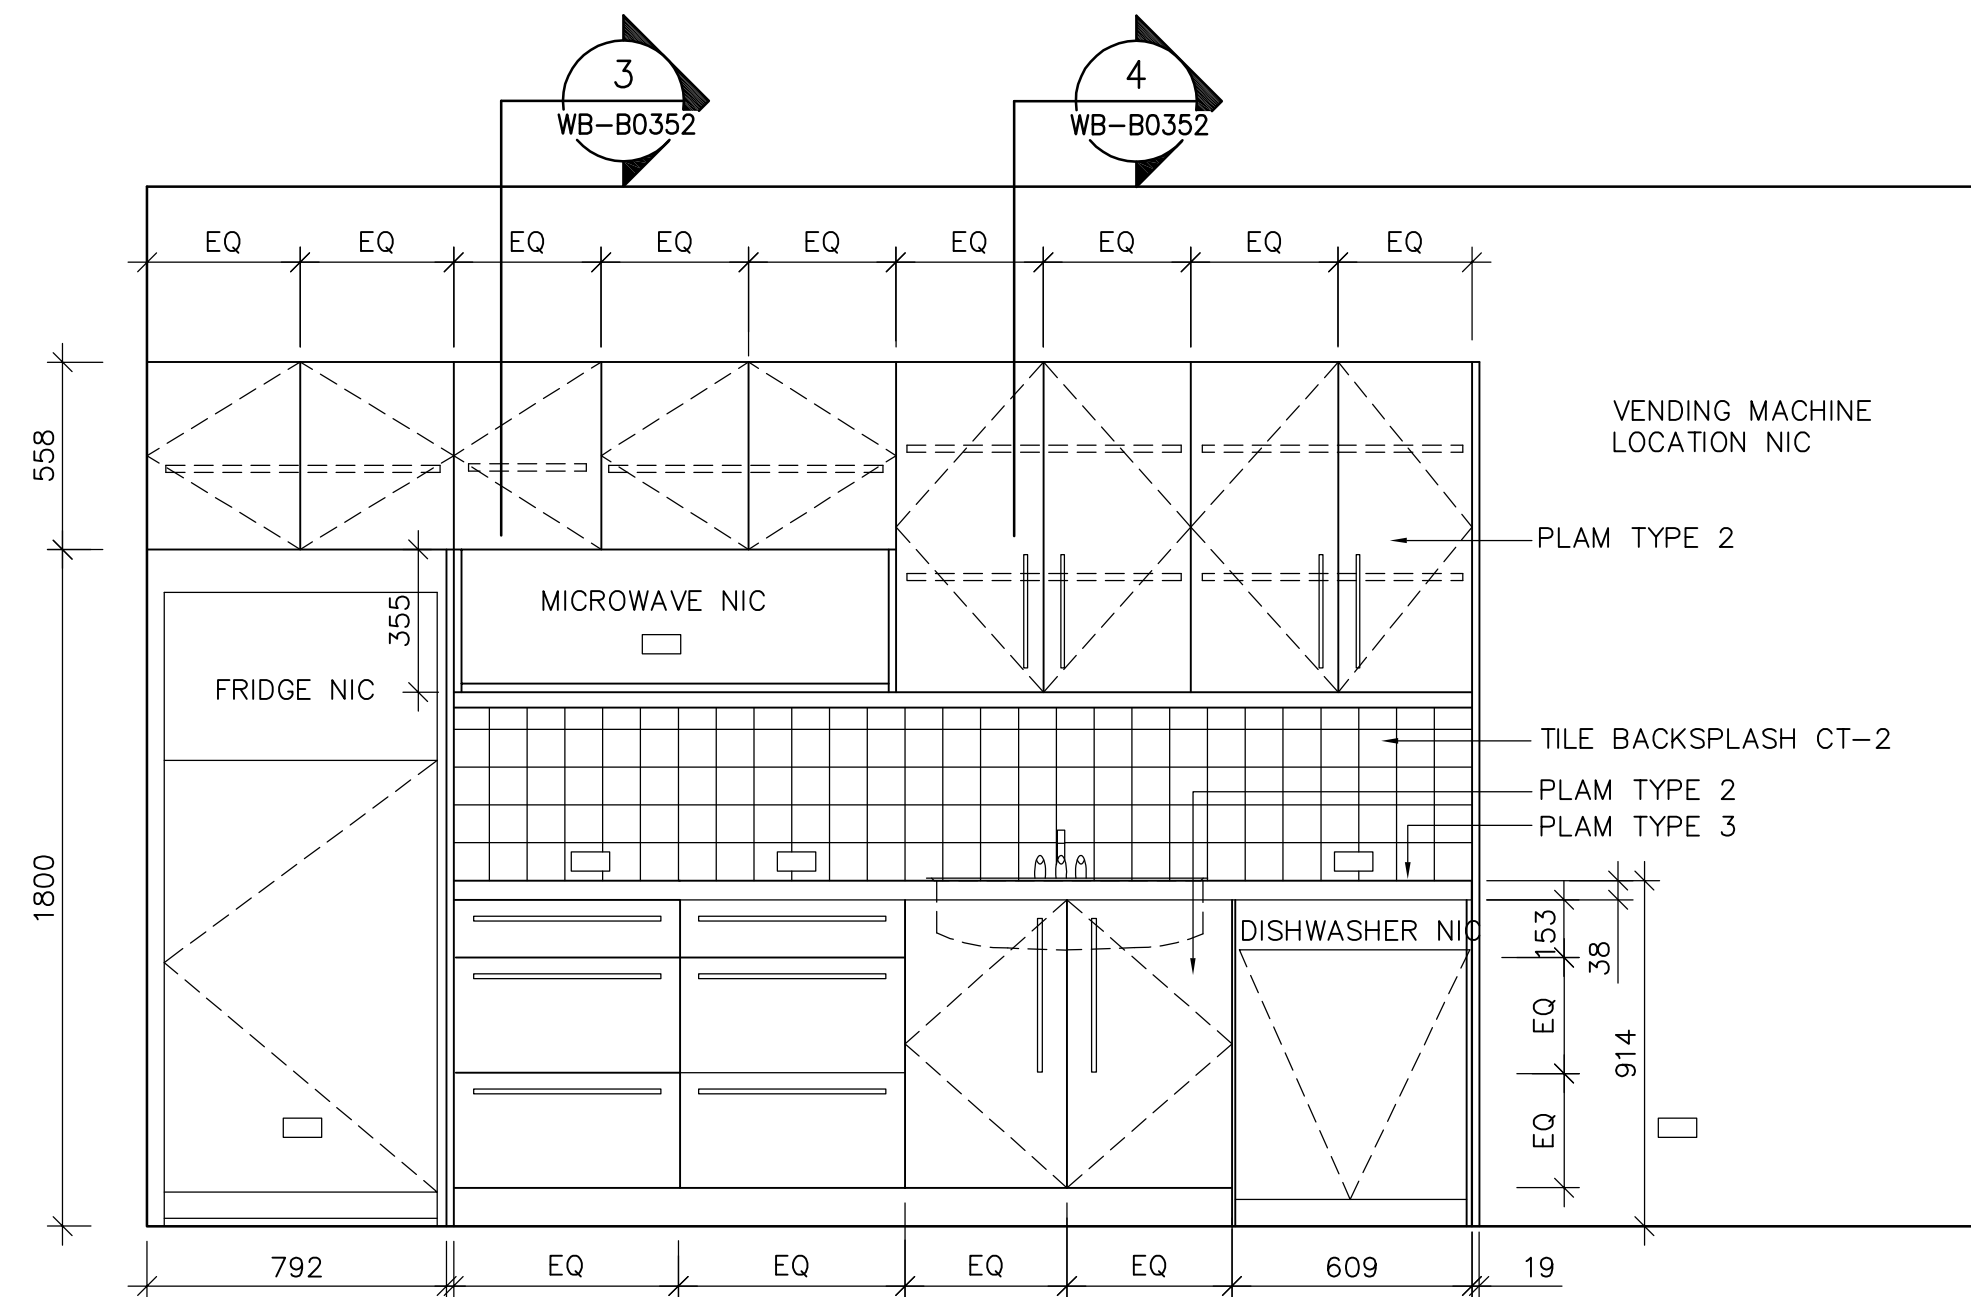

2 LUNCH ROOM ELEVATION
WB-B0352 1 : 20

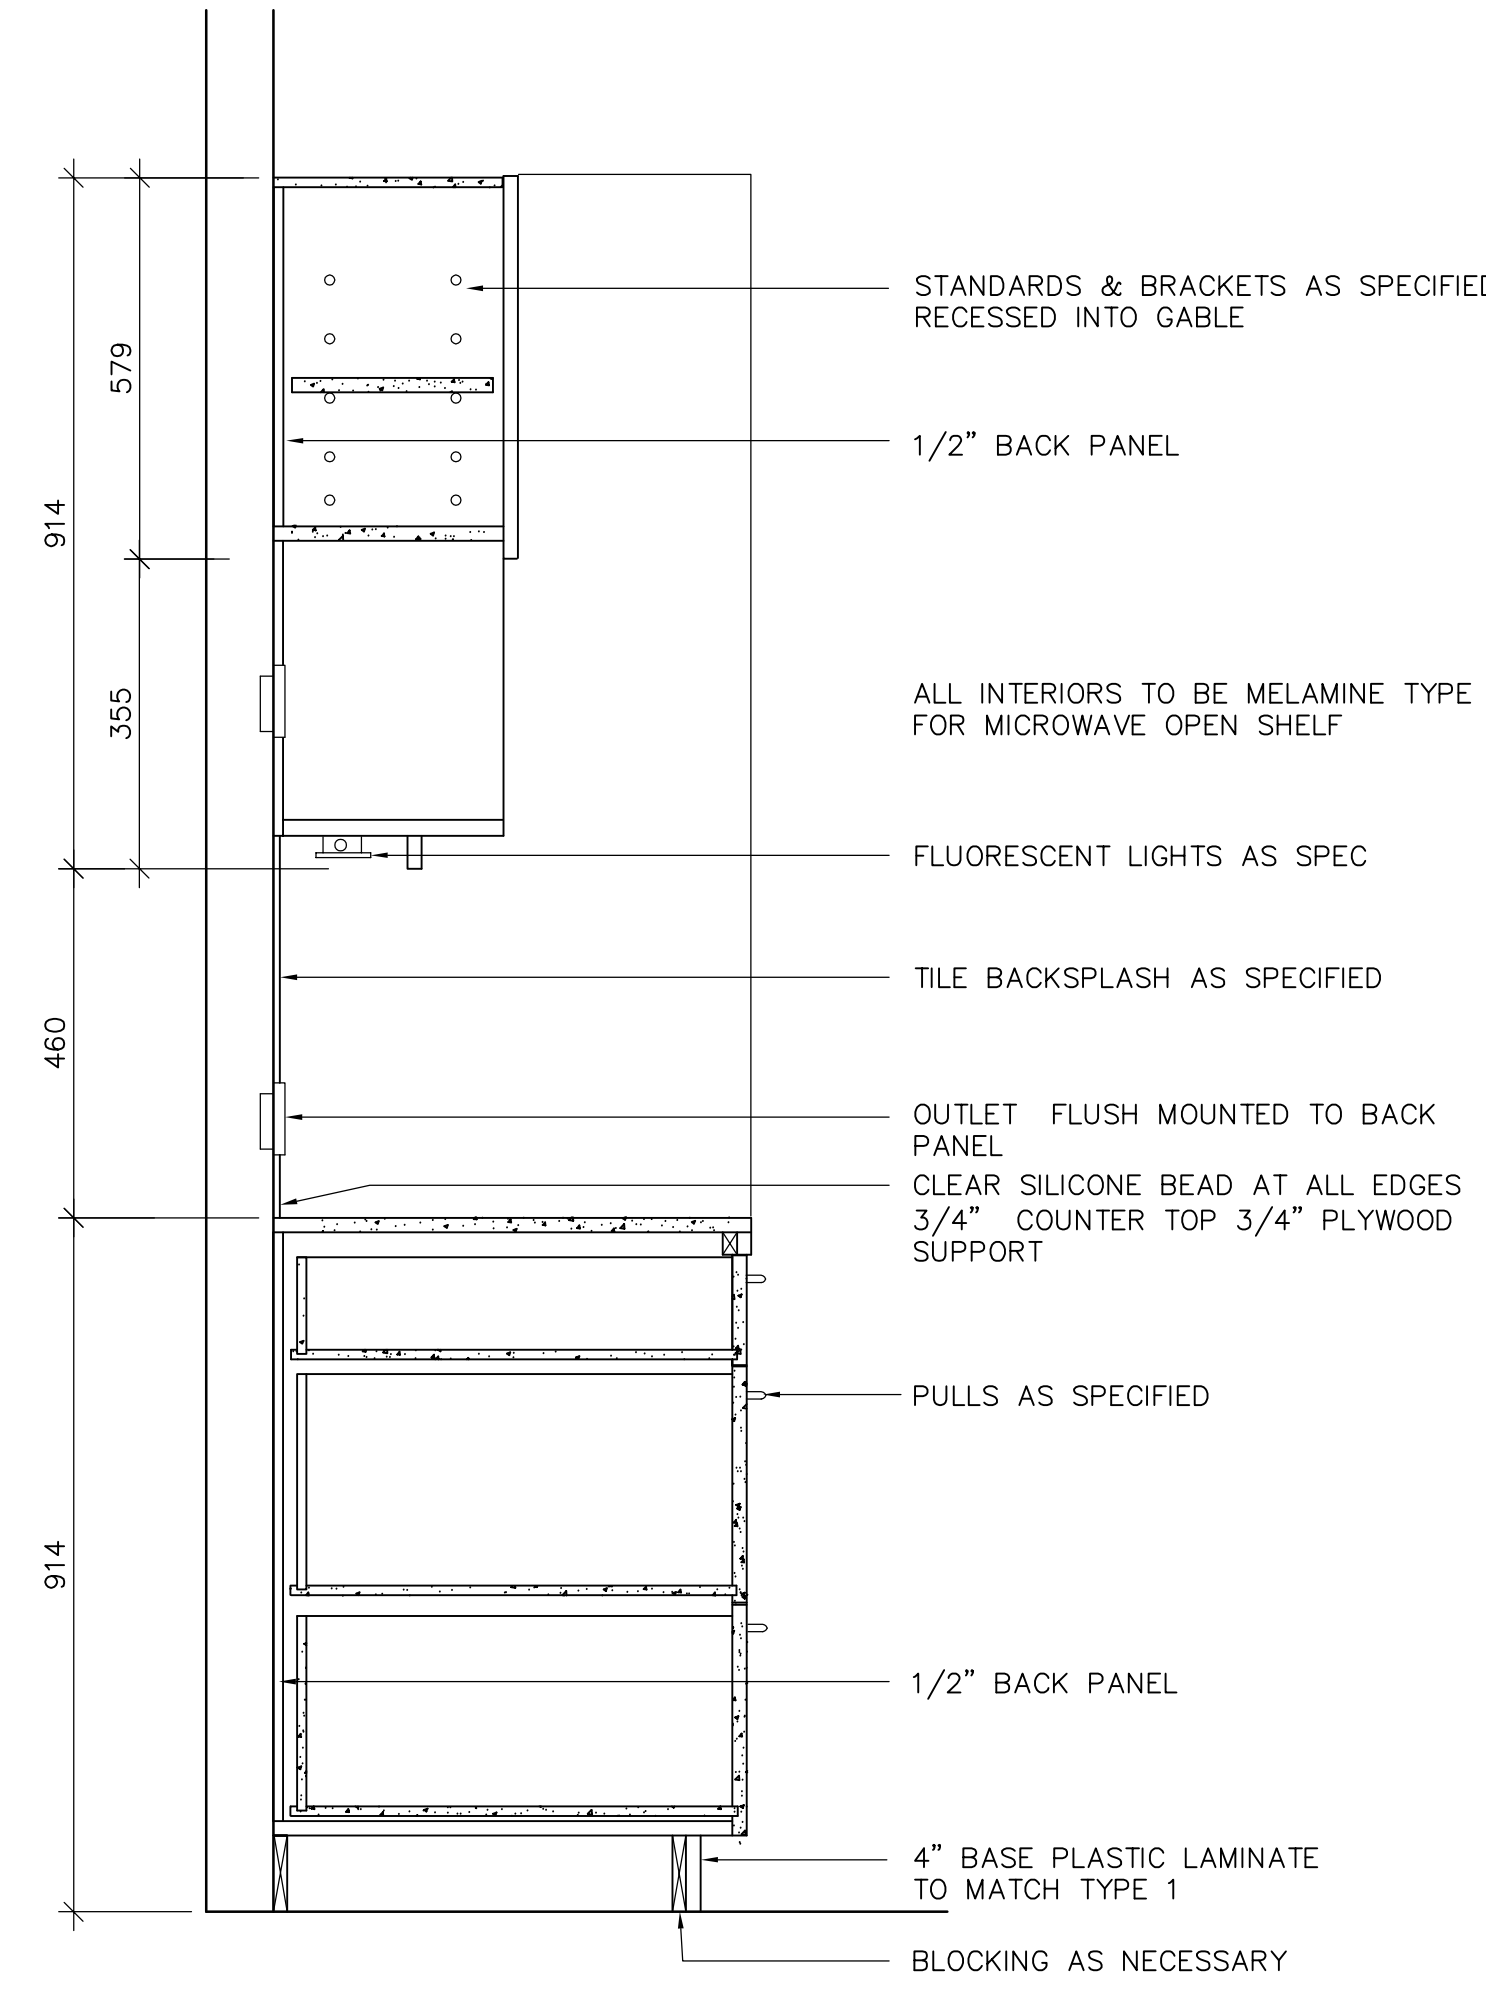

3 LUNCH ROOM SECTION
WB-B0352 1 : 10

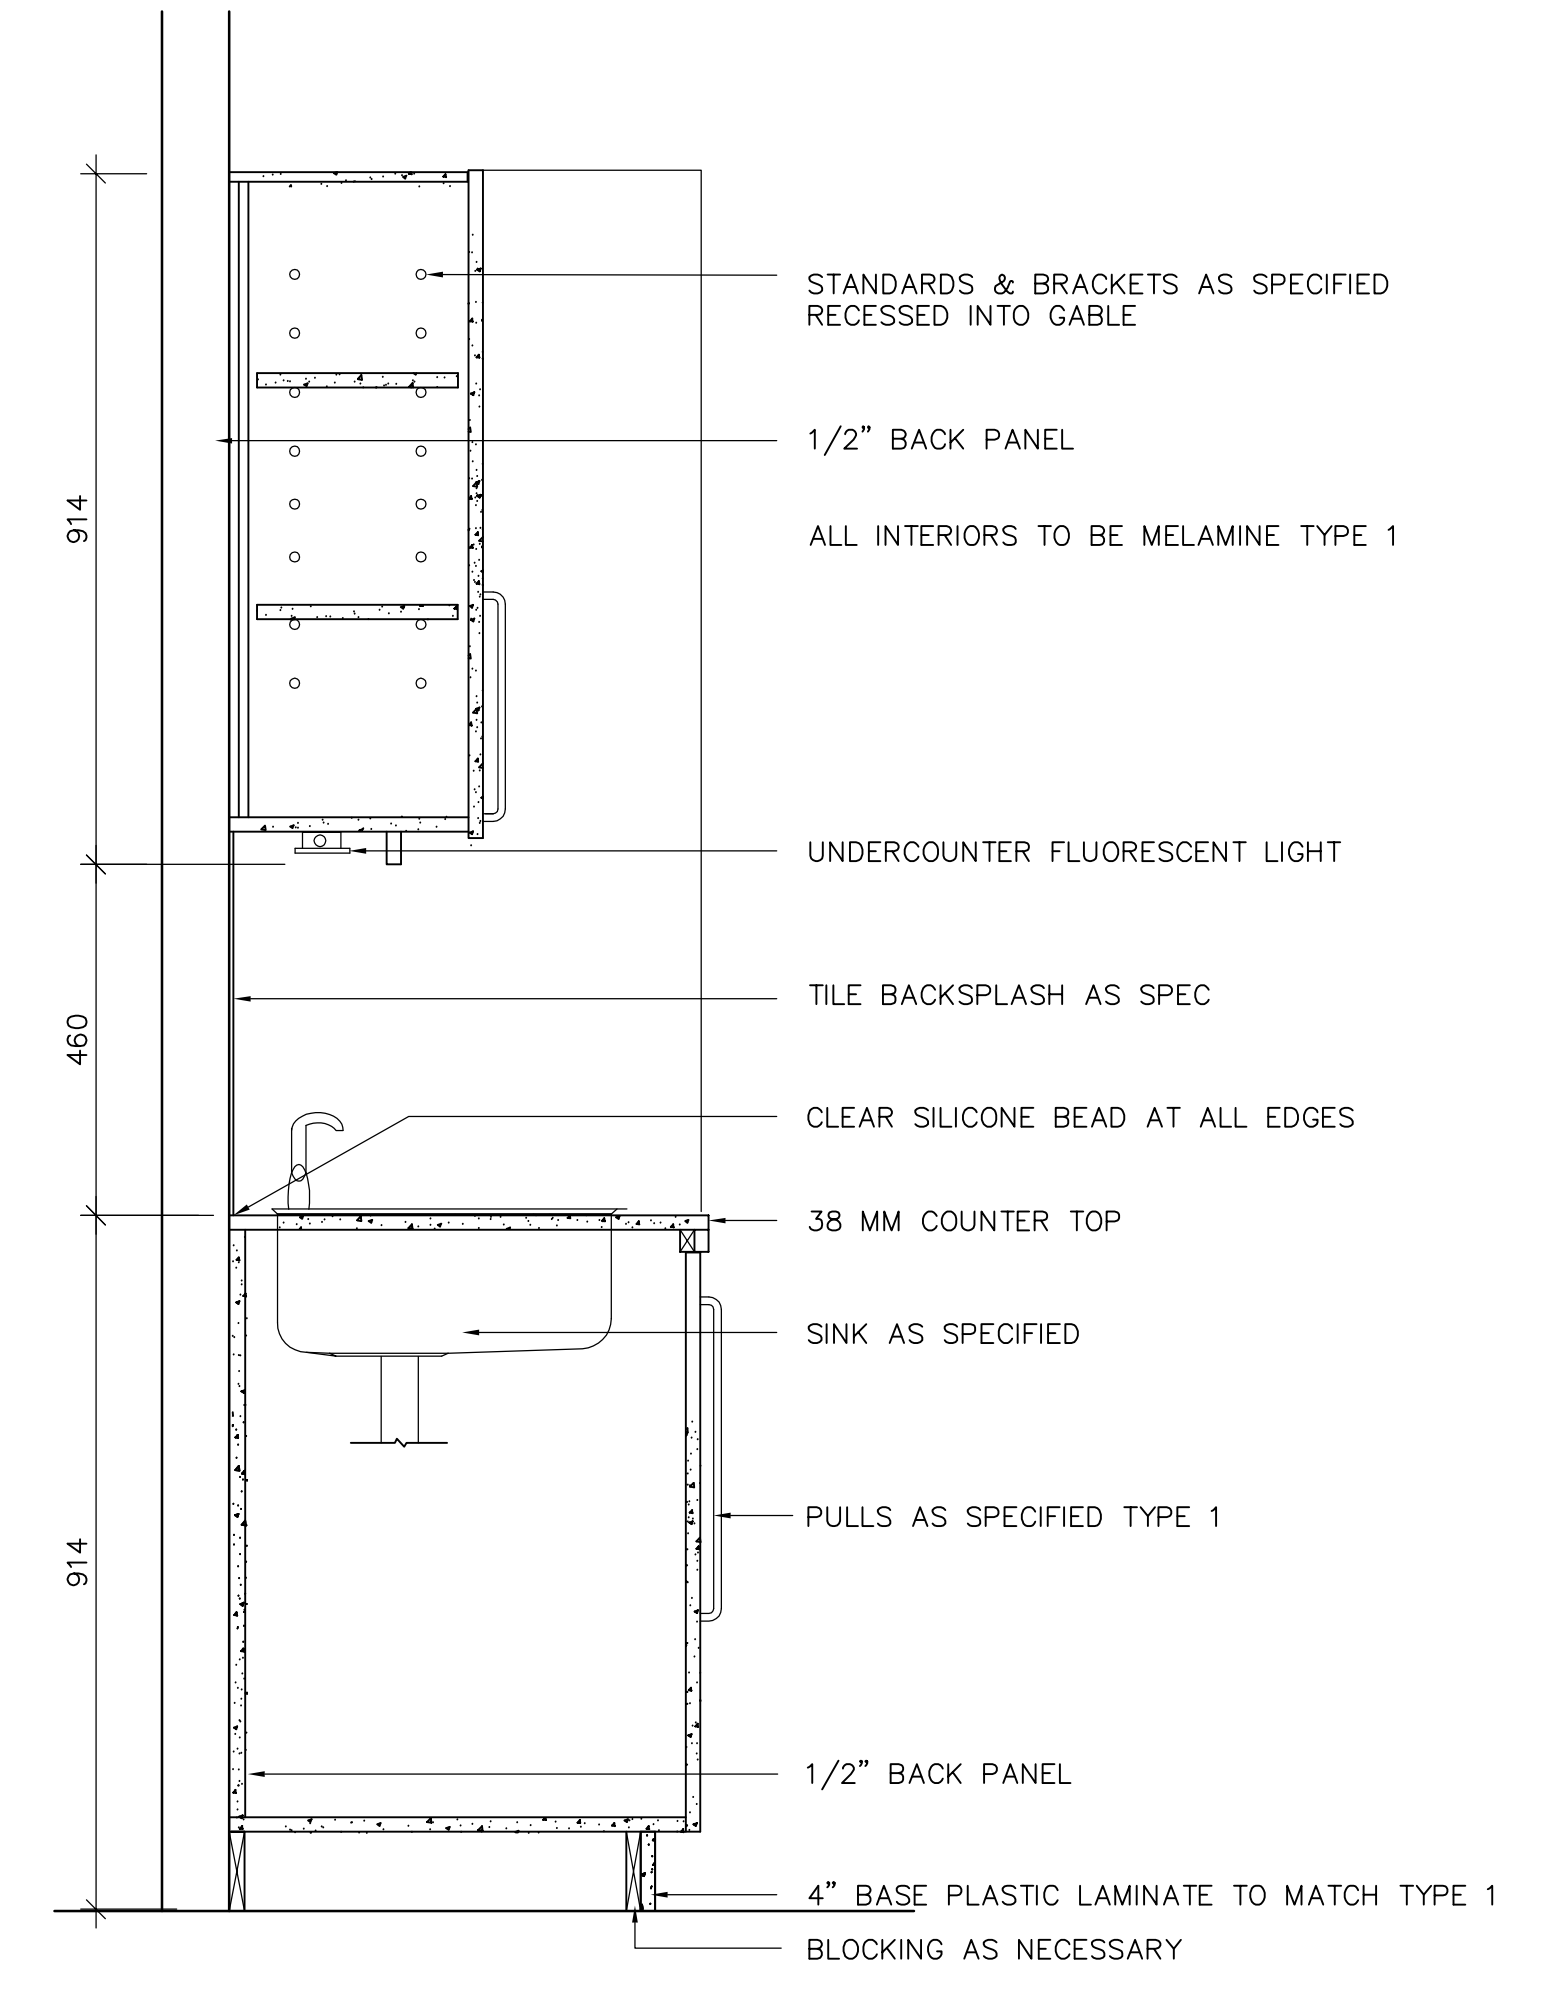

4 LUNCH ROOM SECTION
WB-B0352 1 : 10



B.M. ELEV.	
DESIGNED BY	MG
DRAWN BY	MG
SCALE	AS NOTED
ISSUED FOR TENDER	07/06/05 LK
NO. REVISIONS	DATE BY
	DATE 2005/08/05 DATE 2007/06/05



DESIGNED BY	MG	CHECKED BY	BJS
DRAWN BY	MG	APPROVED BY	AHL
SCALE	AS NOTED	RELEASED FOR CONSTRUCTION BY:	R. SOROKOWSKI
DATE	2005/08/05	DATE	2007/06/05

ENGINEER'S SEAL

ORIGINAL SIGNED BY
NEIL COOPER
2007/06/05

CONSULTANT DRAWING NO.
WB-B0352

THE CITY OF WINNIPEG
WATER AND WASTE DEPARTMENT
ENGINEERING DIVISION

WATER TREATMENT PLANT
 MAIN BUILDING
 OFFICE AND PLANT INTERIOR FINISHES

ARCHITECTURAL
 MILLWORK PLANS, ELEVATIONS, AND SECTIONS

CITY FILE NUMBER	
SHEET	OF
CITY DRAWING NUMBER	1-0601B-A-B0352-001-00D