


3 STAIRWELL NO.3 SECTION DETAIL  
WB-B0105 1:50

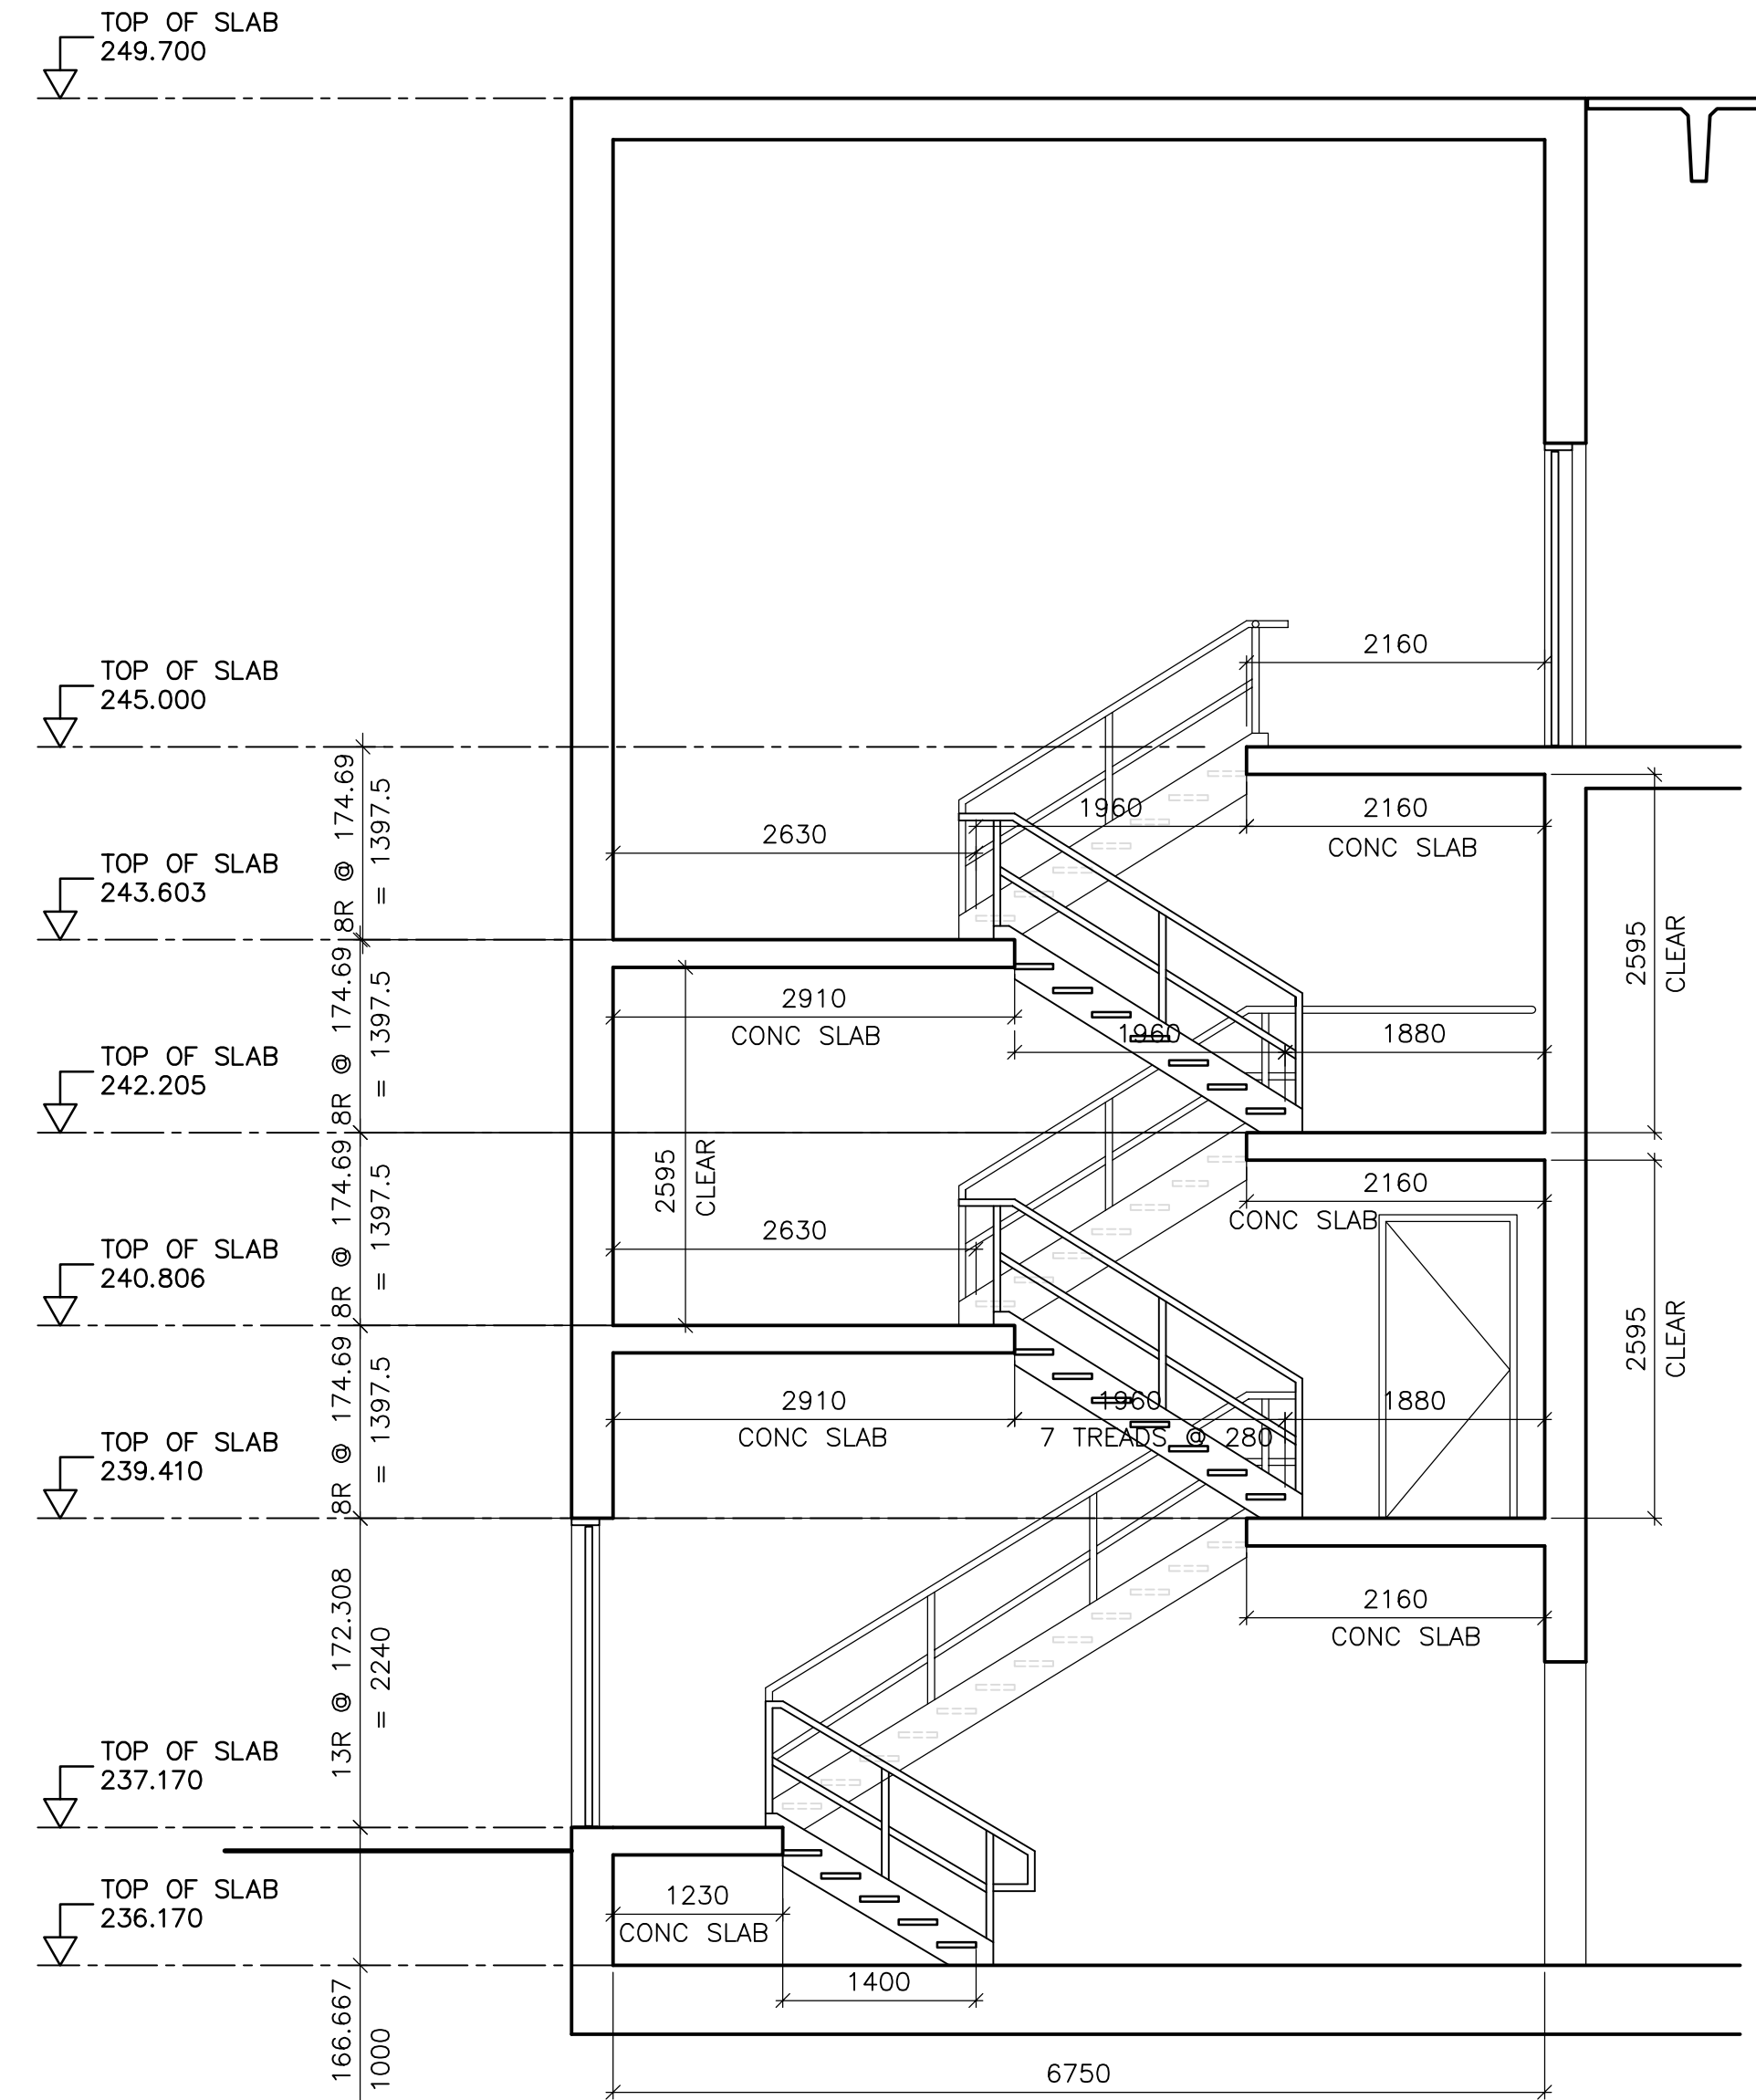

4 STAIRWELL NO.4 SECTION DETAIL  
WB-B0113 1:50



B.M. ELEV.	DATE	BY
00	ISSUED FOR TENDER	07/06/05 LK
	NO. REVISIONS	DATE BY

DESIGNED BY NC DRAWN BY SH/RS/AL SCALE: 1:50		CHECKED BY LK APPROVED BY AHL RELEASED FOR CONSTRUCTION BY: R. SOROKOWSKI	
DATE 2005/08/03		DATE 2007/06/05	

ENGINEER'S SEAL	ORIGINAL SIGNED BY
	NEIL COOPER
	2007/06/05
CONSULTANT DRAWING NO.	WB-B0802

**THE CITY OF WINNIPEG**  
 WATER AND WASTE DEPARTMENT  
 ENGINEERING DIVISION

WATER TREATMENT PLANT  
 MAIN BUILDING  
 OFFICE AND PLANT INTERIOR FINISHES

ARCHITECTURAL  
 STAIR SECTIONS

CITY FILE NUMBER  
 SHEET OF  
 CITY DRAWING NUMBER  
**1-0601B-A-B0802-001-00D**