


SECOND FLOOR KEY PLAN  
1:300

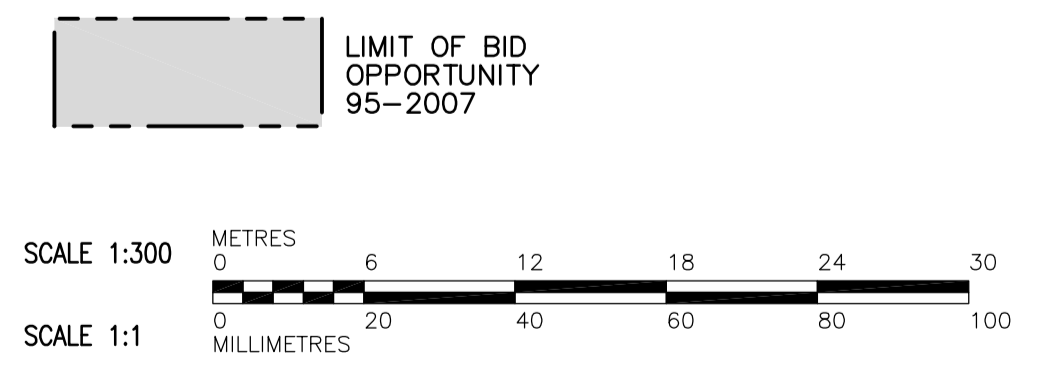

 Certificate of Authorization CH2M HILL Canada Ltd. No. 1441 Expiry: April 30, 2008	 Frederickson Cooper ARCHITECTS		 A Tyco International Ltd. Company		ENGINEER'S SEAL  ORIGINAL SIGNED BY C. MILITANO  2007/06/05	 THE CITY OF WINNIPEG WATER AND WASTE DEPARTMENT ENGINEERING DIVISION  WATER TREATMENT PLANT MAIN BUILDING OFFICE AND PLANT INTERIOR FINISHES  STRUCTURAL OVERALL BUILDING SECOND FLOOR KEY PLAN	CITY FILE NUMBER
	DESIGNED BY: MH CHECKED BY: AP	DRAWN BY: CR APPROVED BY: AHL	SCALE: 1:300 RELEASED FOR CONSTRUCTION BY: R. SOROKOWSKI	CONSULTANT DRAWING NO. WB-S4120	SHEET OF		
	NO. 00 REVISIONS ISSUED FOR TENDER DATE 07/06/05 BY MH	DATE 2007/06/05	DATE 2007/05/06	CITY DRAWING NUMBER 1-0601B-A-S4120-001-000			