


THIRD FLOOR KEY PLAN
1:300

LIMIT OF BID OPPORTUNITY 95-2007

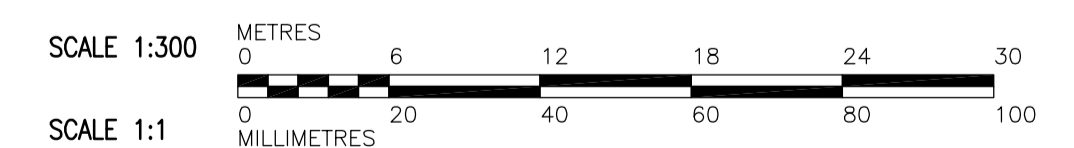

 Certificate of Authorization CH2M HILL Canada Ltd. No. 1441 Expiry: April 30, 2008	B.M. ELEV.	 Frederickson Cooper ARCHITECTS	 A Tyco International Ltd. Company	ENGINEER'S SEAL	 THE CITY OF WINNIPEG WATER AND WASTE DEPARTMENT ENGINEERING DIVISION		
				DESIGNED BY: MH		CHECKED BY: AP	ORIGINAL SIGNED BY: C. MILITANO
				DRAWN BY: CR		APPROVED BY: AHL	2007/06/05
00 ISSUED FOR TENDER	07/06/05	MH	SCALE: 1:300	RELEASED FOR CONSTRUCTION BY: R. SOROKOWSKI	CITY FILE NUMBER		
NO. REVISIONS	DATE	BY	DATE: 2007/06/05	DATE: 2007/05/06	SHEET OF		
				CONSULTANT DRAWING NO. WB-S4130	CITY DRAWING NUMBER 1-0601B-A-S4130-001-000		