


FLOOR AT EL 39.410
1:100


NOTES:

1. PROVIDE PROTECTION FOR DISSIMILAR METALS AND CONCRETE.
2. FIELD VERIFY DIMENSIONS AND ELEVATIONS PRIOR TO FABRICATION.


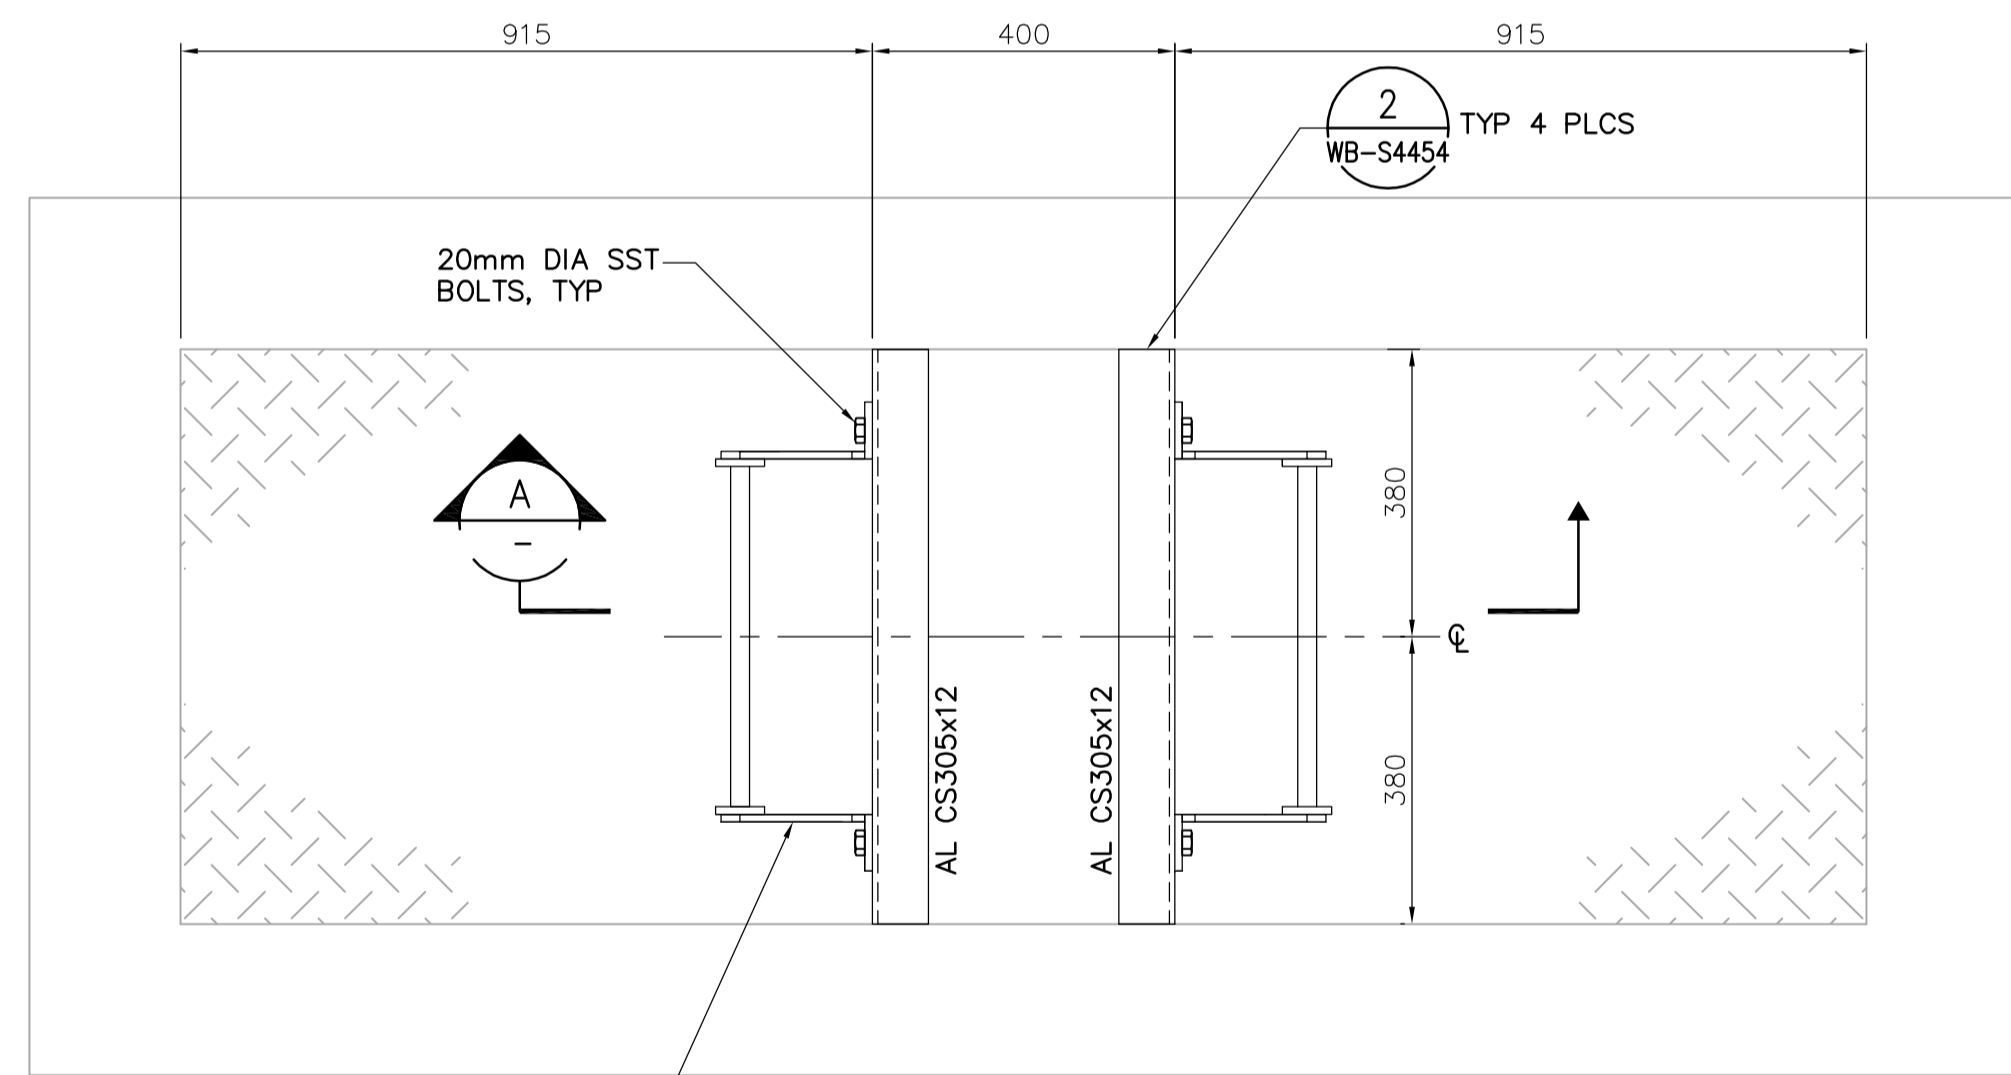


AL LADDER, SEE 5
WB-S4453
W/ SAFETY CLIMB, BOT SUPP AND ADDED HOR SUPP AS SHOWN IN TYP

1 DETAIL
1:10

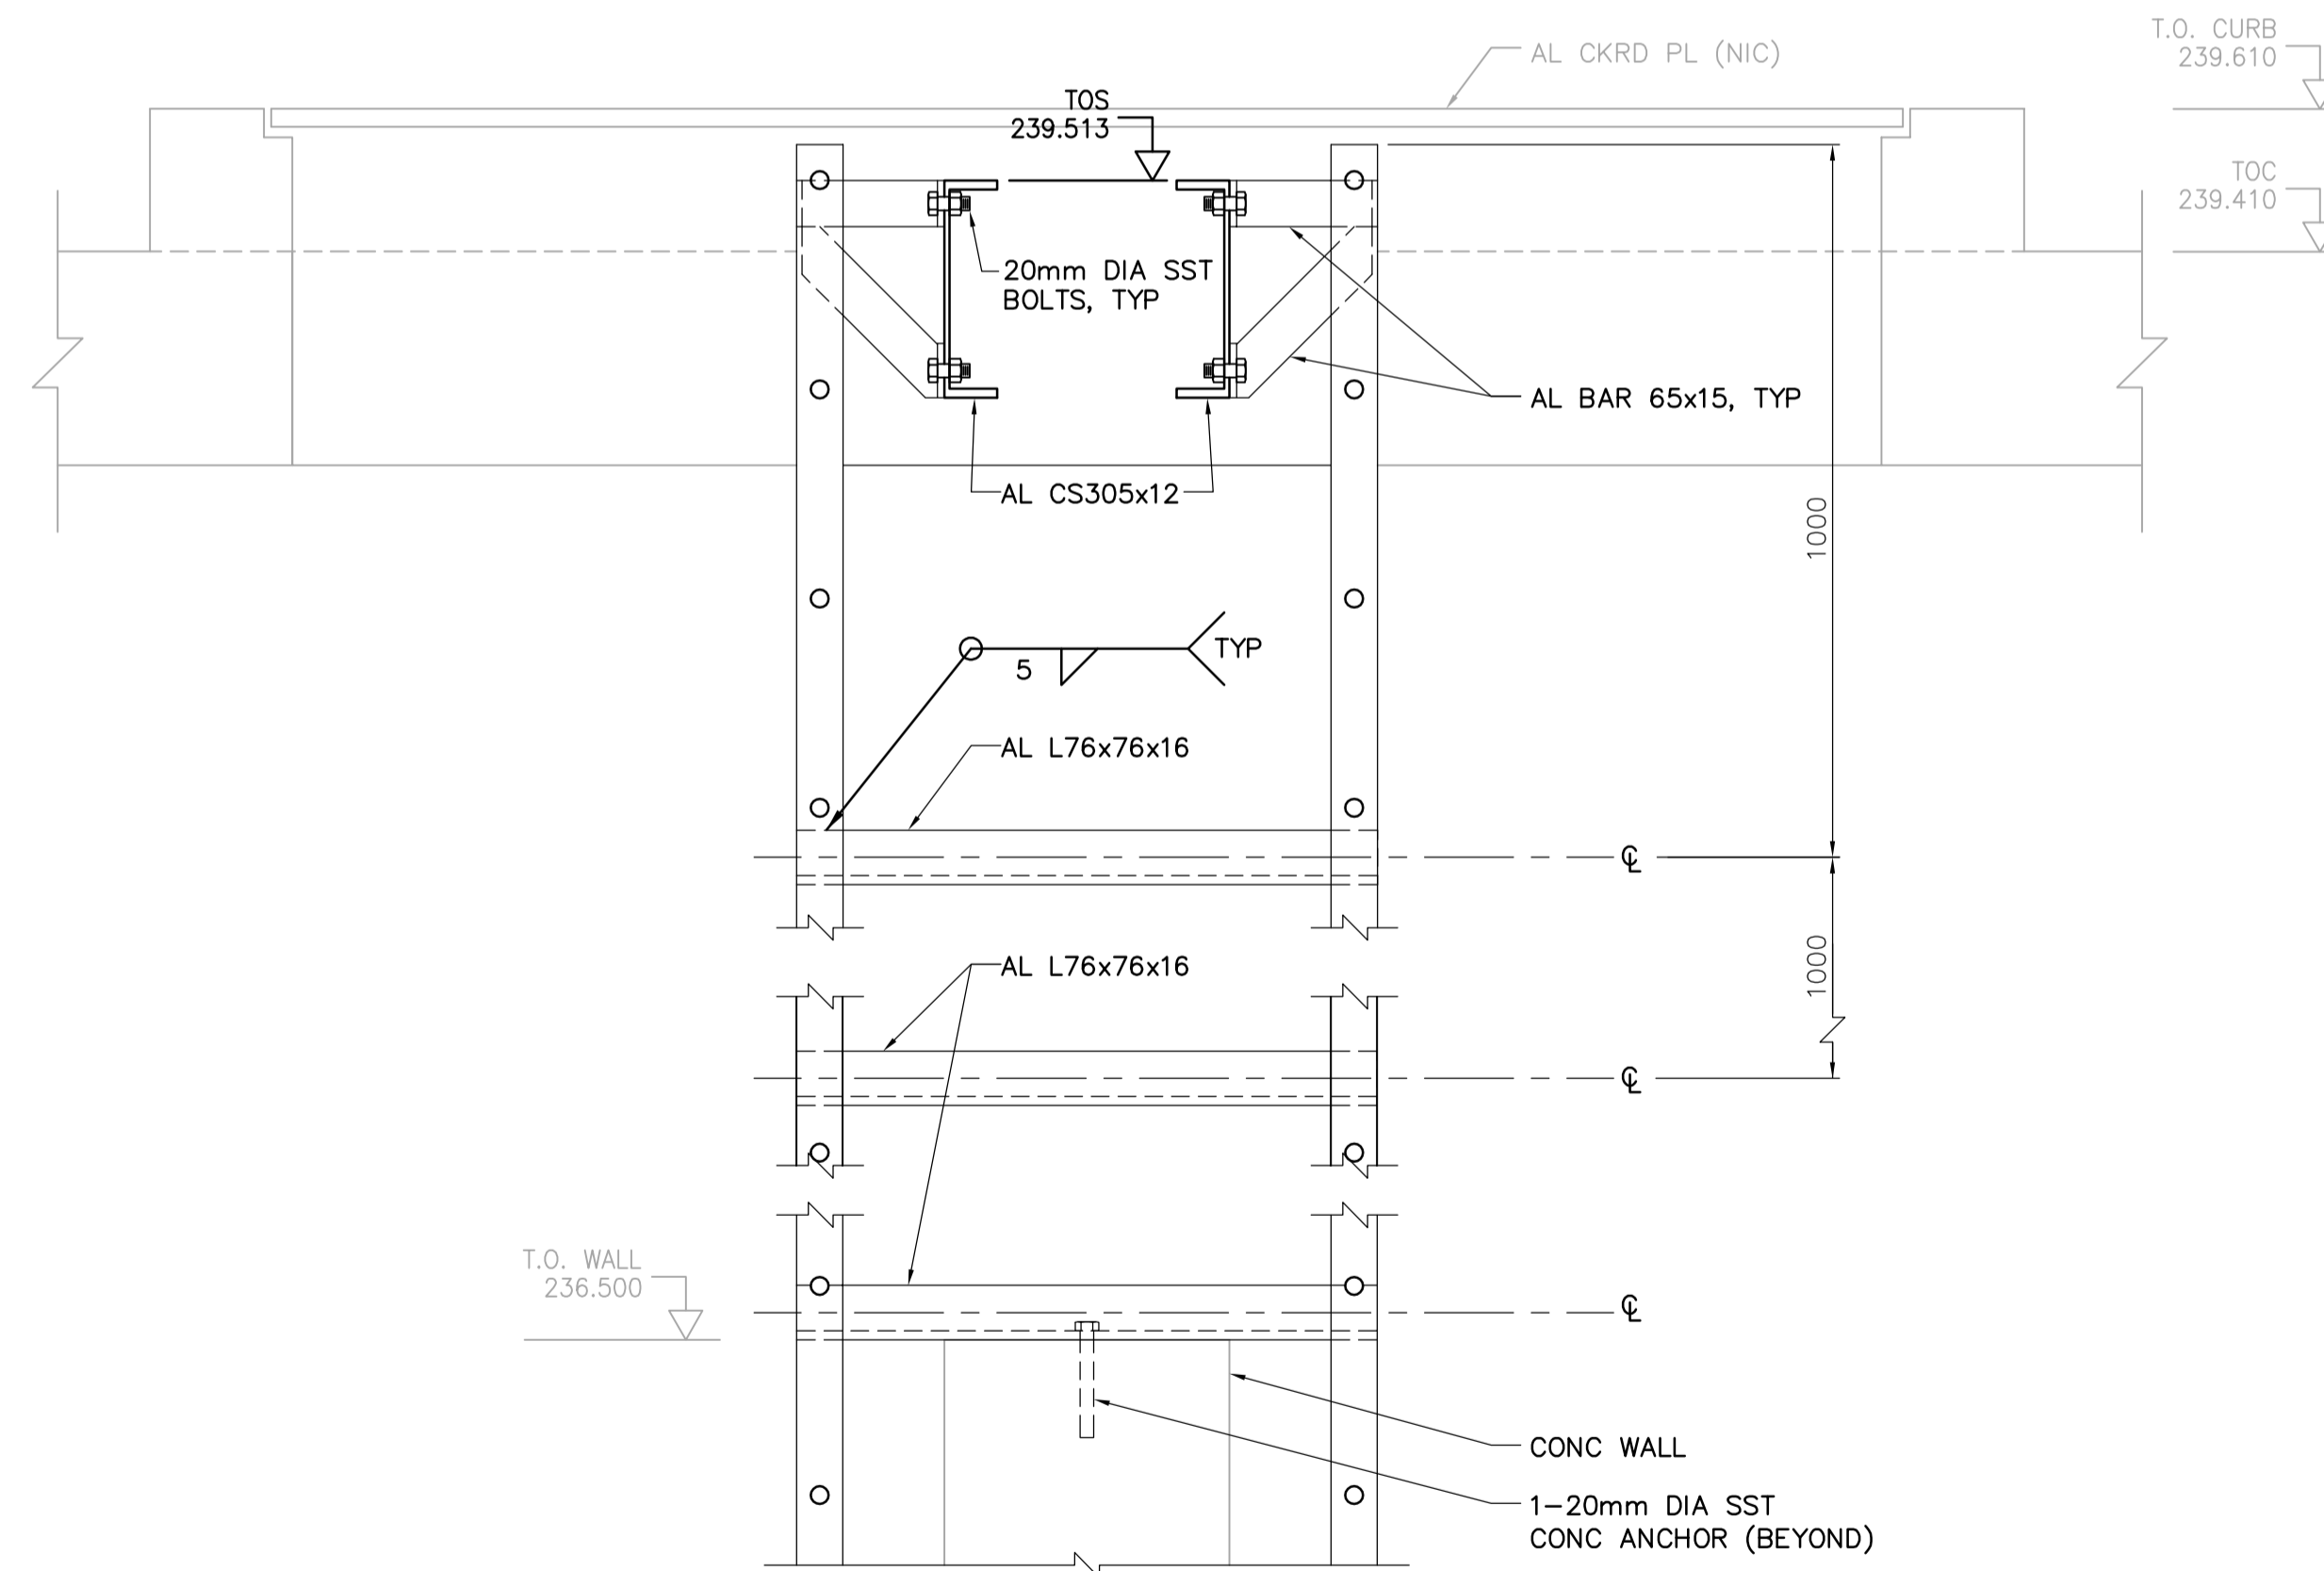

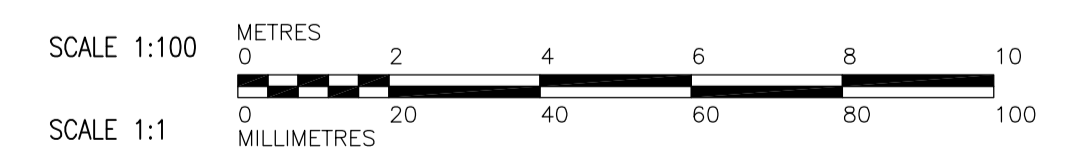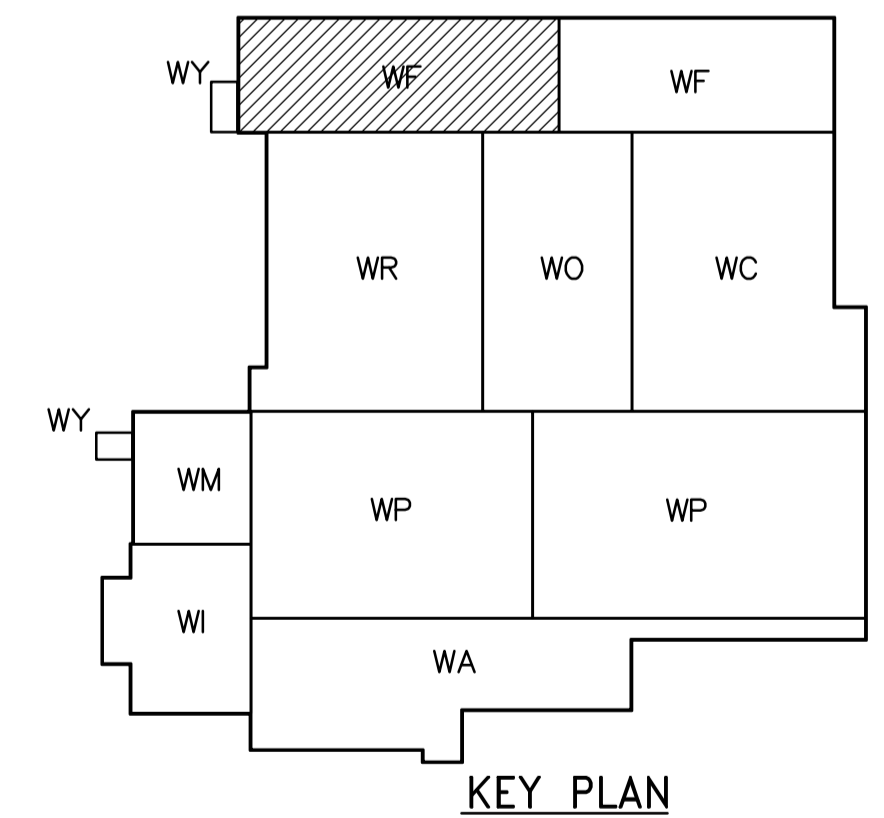

A SECTION
1:10







Certificate of Authorization
CH2M HILL Canada Ltd.
No. 1441 Expiry: April 30, 2008

B.M. ELEV.				
NO.	ISSUED FOR TENDER	07/06/05	MH	
	REVISIONS	DATE	BY	DATE


A Tyco International Ltd. Company

DESIGNED BY: MH	CHECKED BY: AP	ENGINEER'S SEAL ORIGINAL SIGNED BY C. MILITANO 2007/06/05 CONSULTANT DRAWING NO. WF-S4121
DRAWN BY: CR	APPROVED BY: AHL	
SCALE: 1:100	RELEASED FOR CONSTRUCTION BY: R. SOROKOWSKI	
DATE: 2007/06/05	DATE: 2007/05/06	



THE CITY OF WINNIPEG
 WATER AND WASTE DEPARTMENT
 ENGINEERING DIVISION

WATER TREATMENT PLANT FILTRATION OFFICE AND PLANT INTERIOR FINISHES	CITY FILE NUMBER SHEET OF CITY DRAWING NUMBER 1-0601F-A-S4121-001-000
STRUCTURAL FILTRATION AREA 1 UPPER CHANNEL PLAN	