

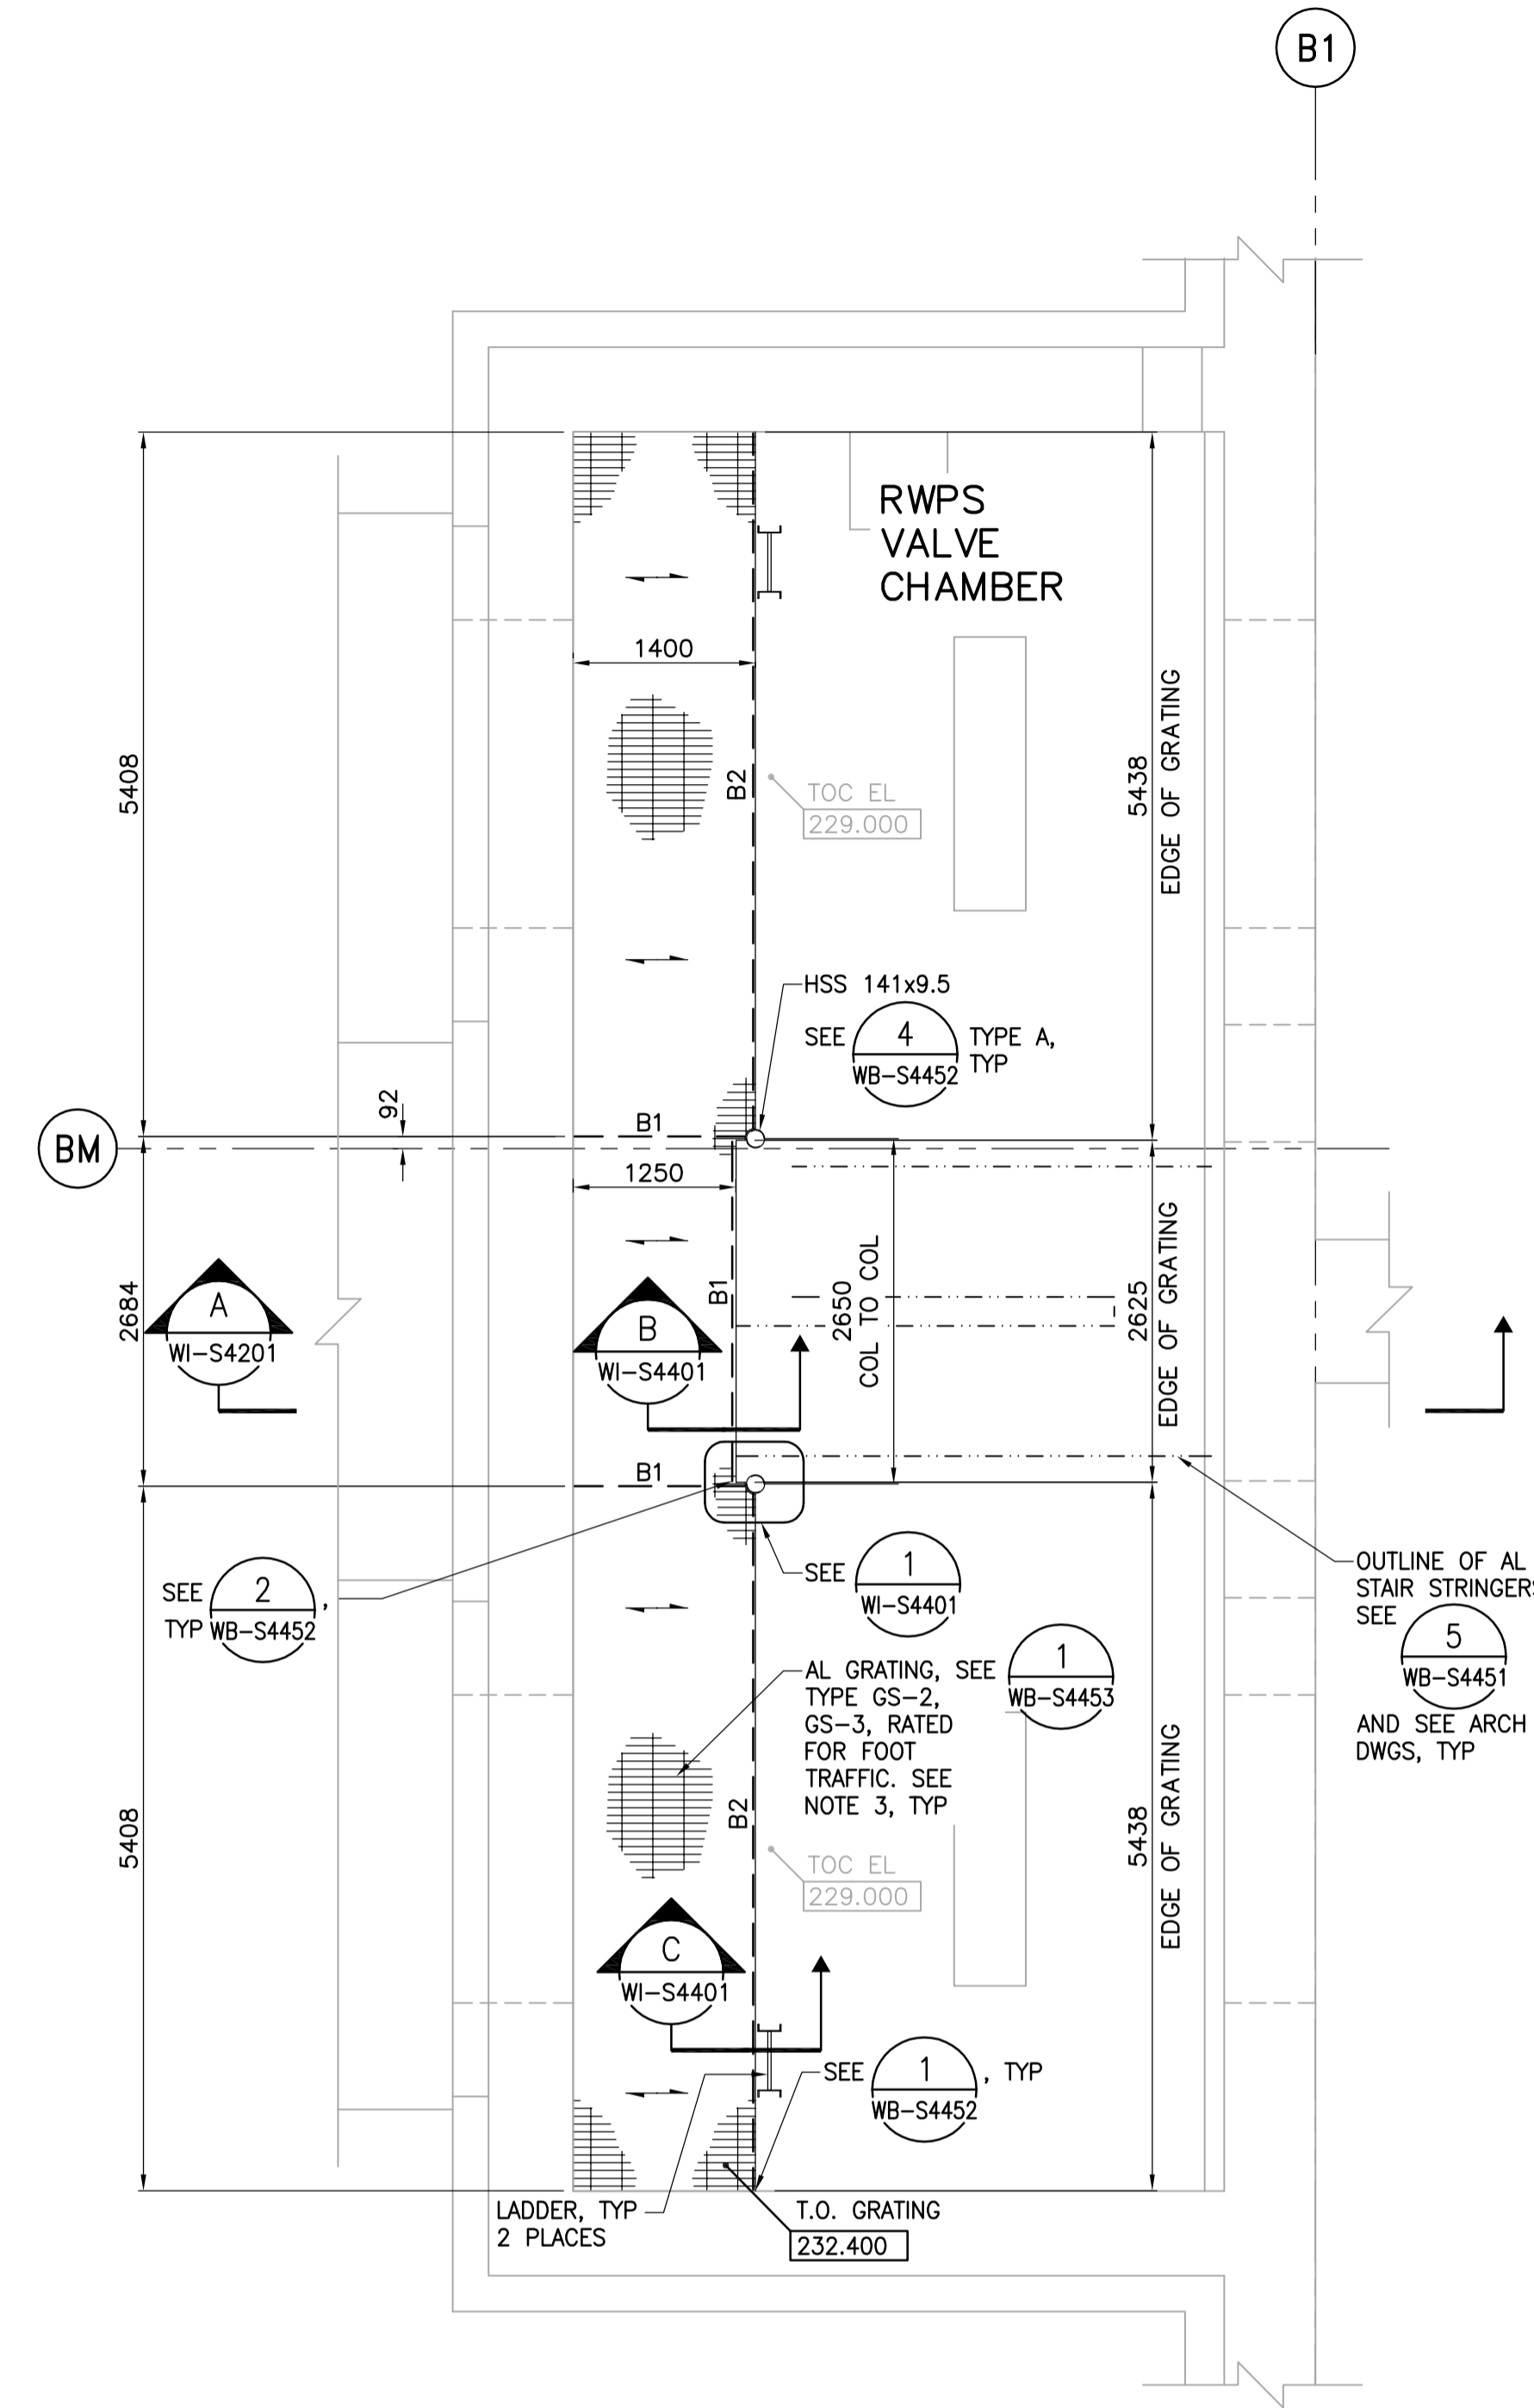
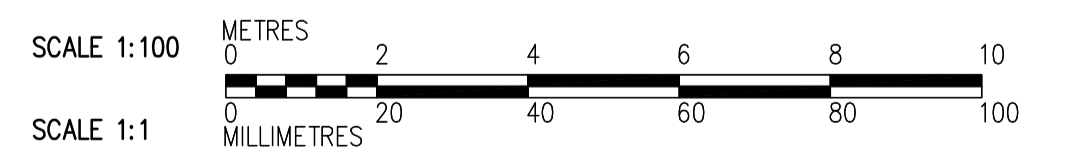


LOWER LEVEL PLAN
1:100

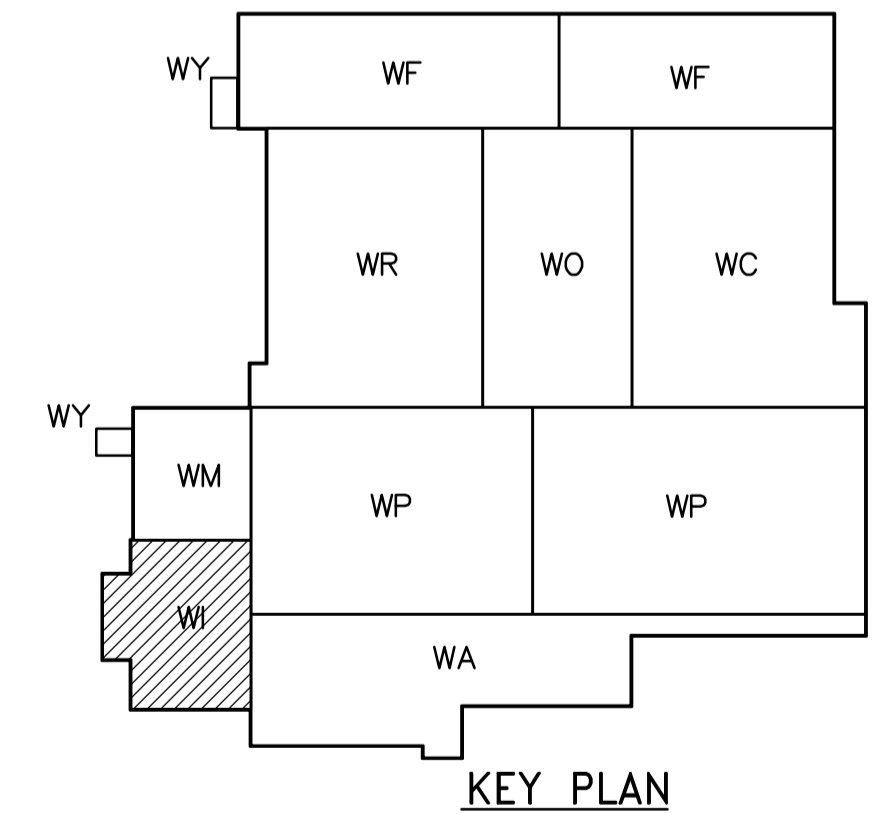

1 DETAIL
1:50

- NOTES:**
1. GALVANIZE AFTER FABRICATION.
 2. PROVIDE PROTECTION BETWEEN DISSIMILAR METALS.
 3. ALUMINUM GRATING SUPPORT TYPE GS-3 MAY NEED TO BE MODIFIED ABOVE PIPING, WHERE GS-3 DOES NOT FIT USE L102x102x6.4.
 4. BM1= C200x21
BM2= C250x37

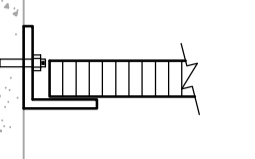

<p>Certificate of Authorization CH2M HILL Canada Ltd. No. 1441 Expiry: April 30, 2008</p>					ENGINEER'S SEAL ORIGINAL SIGNED BY C. MILITANO 2007/06/05	<p>THE CITY OF WINNIPEG WATER AND WASTE DEPARTMENT ENGINEERING DIVISION</p>
	DESIGNED BY: EL	CHECKED BY: AP	WATER TREATMENT PLANT INLET WORKS AND RAW WATER PUMPING OFFICE AND PLANT INTERIOR FINISHES		CITY FILE NUMBER	
	DRAWN BY: CR	APPROVED BY: AHL	STRUCTURAL RAW WATER PUMP STATION AREA LOWER LEVEL PLAN		SHEET OF	
	SCALE: 1:100	RELEASED FOR CONSTRUCTION BY: R. SOROKOWSKI	CONSULTANT DRAWING NO. WI-S4101		CITY DRAWING NUMBER 1-06011-A-S4101-001-000	
NO. REVISIONS	DATE	BY	DATE	DATE	DATE	
00	ISSUED FOR TENDER	07/06/05	EL	2007/06/05	2007/05/06	