
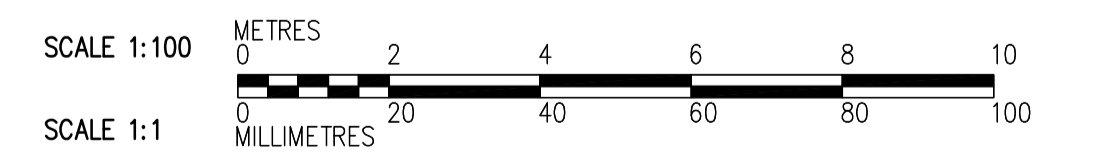


NOTES:
 1. COORDINATE FABRICATION WITH BO 742-2005 CONTRACTOR FOR CONFORMITY OF ALL LADDERS.

LOWER LEVEL PLAN
 1:100

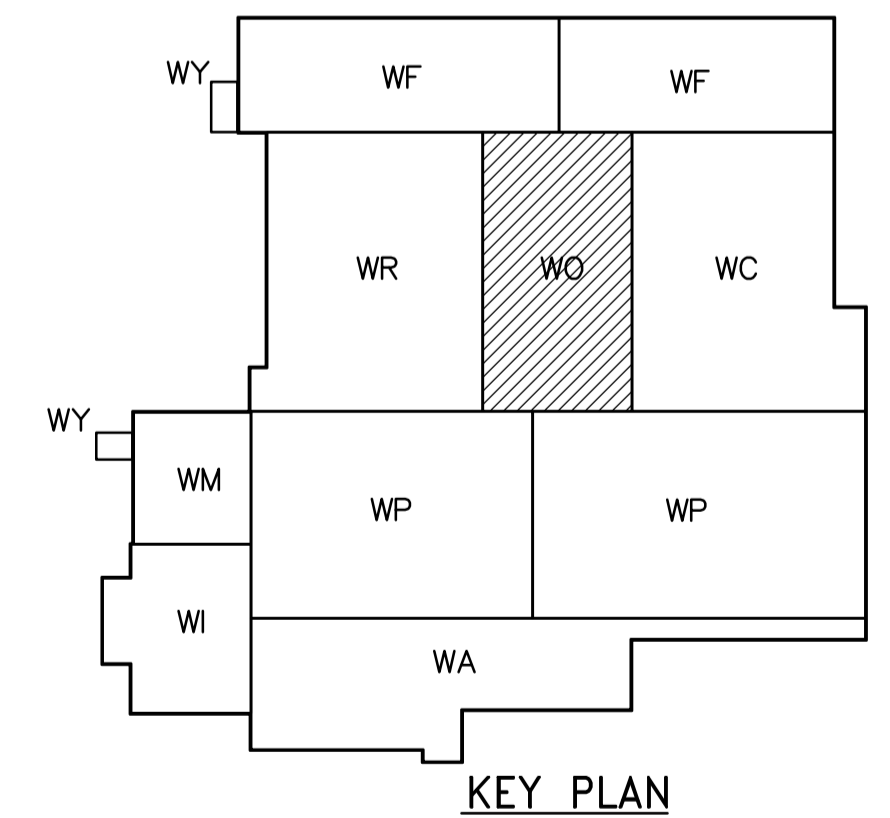

 Certificate of Authorization CH2M HILL Canada Ltd. No. 1441 Expiry: April 30, 2008	 Frederickson Cooper ARCHITECTS		 A Tyco International Ltd. Company		ENGINEER'S SEAL ORIGINAL SIGNED BY C. MILITANO 2007/06/05	 THE CITY OF WINNIPEG WATER AND WASTE DEPARTMENT ENGINEERING DIVISION WATER TREATMENT PLANT OZONE OFFICE AND PLANT INTERIOR FINISHES STRUCTURAL OZONATION AREA LOWER LEVEL PLAN	CITY FILE NUMBER
	DESIGNED BY: MH CHECKED BY: AP	DRAWN BY: CR APPROVED BY: AHL	SCALE: 1:100 RELEASED FOR CONSTRUCTION BY: R. SOROKOWSKI		CONSULTANT DRAWING NO. WO-S4101		SHEET OF
	NO. 00 REVISIONS	DATE 07/06/05 BY MH	DATE 2007/06/05	DATE 2007/05/06	CITY DRAWING NUMBER 1-06010-A-S4101-001-000		