


GENERAL NOTES

- 1. CHAINAGE IS ALONG CENTRELINE OF PROPOSED RIGHT-OF-WAY OF WAVERLEY STREET.

CONSTRUCTION NOTES

- 1. ALL PIPE BACKFILL UNDER BOULEVARD TO BE CLASS 4 UNLESS OTHERWISE NOTED.
- 2. INSTALL PIPE UNDER EXISTING OR FUTURE PAVEMENT USING TRENCHLESS METHODS. WHERE NOT POSSIBLE, OPEN CUT WITH CLASS 2 BACKFILL.
- 3. USE CLASS 2 BACKFILL WITHIN 3m OF NEW MANHOLE INSTALLATIONS.

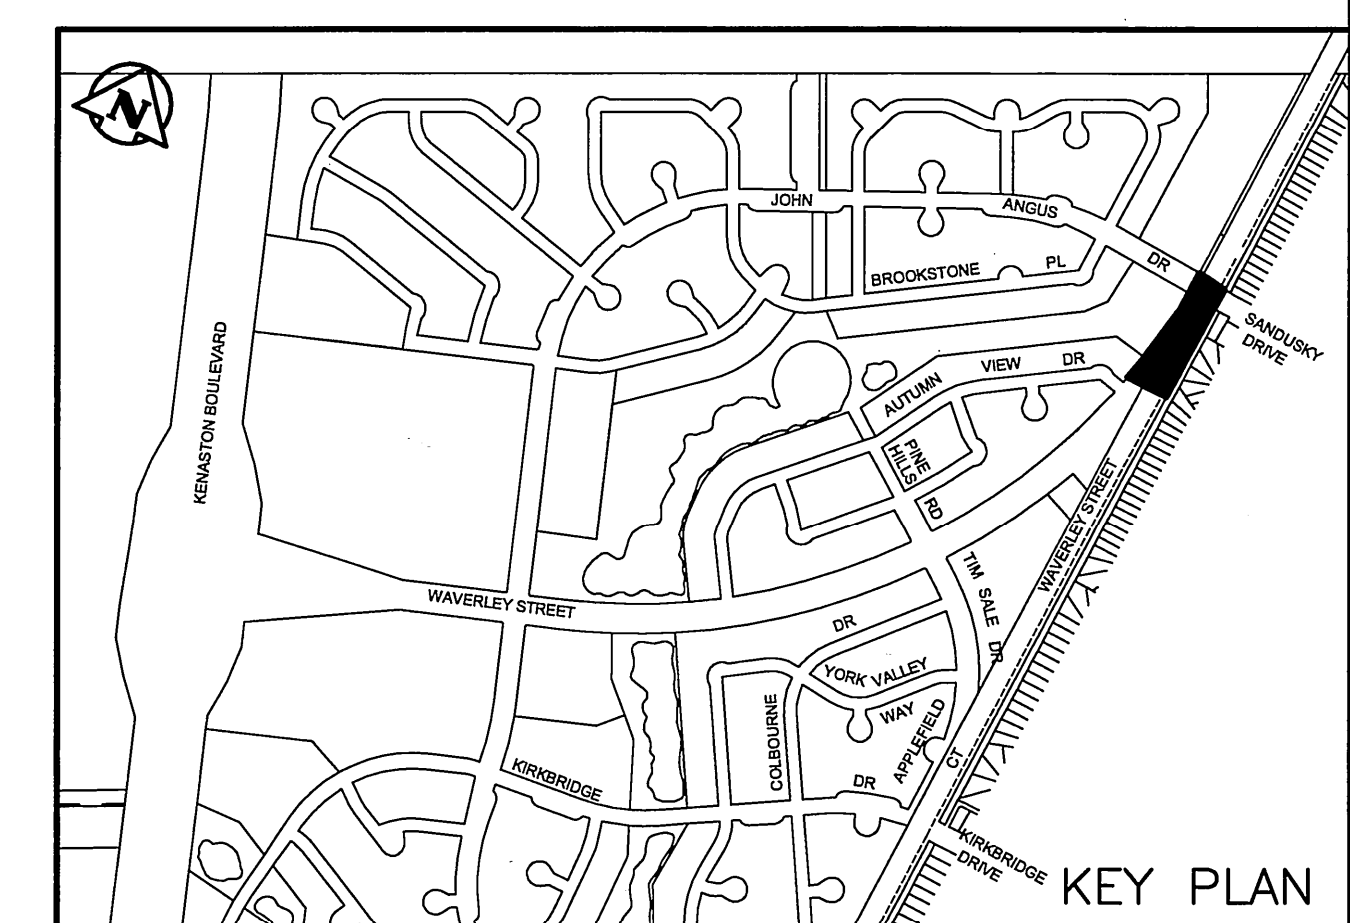

APEGM
Certificate of Authorization
Wardrop Engineering Inc.
No. 195 Expiry: April 30, 2008

WAVERLEY STREET

EXISTING	LEGEND-PLAN	PROPOSED	EXISTING	LEGEND-PLAN	PROPOSED	EXISTING	LEGEND-PLAN	PROPOSED
400 FM	FEEDERMAIN	15.240	LEGAL DIMENSION	---	PROPERTY LINE	---	HYDRO	---
250 WWS	WASTEWATER SEWER	750 WWS	⊕	SURVEY BAR	---	○	MANHOLE	x31.175
---	WWS REFERENCE ONLY	---	○	HYDRO POLE	---	•	TREE	---
---	WATERMAIN	---	○	SHRUB	---	⊕	SIGN	---
---	SHAW FIBRE OPTICS	---	⊕	CULVERT	---	⊕	CULVERT	---

LOCATION APPROVED UNDERGROUND STRUCTURES

SUPV. U/G STRUCTURES DATE COMMITTEE

NOTE:
LOCATION OF UNDERGROUND STRUCTURES AS SHOWN ARE BASED ON THE BEST INFORMATION AVAILABLE. BUT NO GUARANTEE IS GIVEN THAT ALL EXISTING UTILITIES ARE SHOWN OR THAT THE GIVEN LOCATIONS ARE EXACT. CONSERVATION OF EXISTENCE AND EXACT LOCATION OF ALL SERVICES MUST BE OBTAINED FROM THE INDIVIDUAL UTILITIES BEFORE PROCEEDING WITH CONSTRUCTION.

B.M. CITY OF WINNIPEG 82-024
ELEV. 232.259m

00	ISSUED FOR TENDER	08.02.08	W
NO.	REVISIONS	DATE	BY

WARDROP Engineering Inc.

DESIGNED BY: WTJ
CHECKED BY: [Signature]
DRAWN BY: GMD
APPROVED BY: [Signature]
HOR. SCALE: 1 : 500
VERTICAL: 1 : 50
RELEASED FOR CONSTRUCTION: [Signature]
DATE: 08.01.03

PROVINCE OF MANITOBA
M. T. JACKSON
Member
20782 08
REGISTERED PROFESSIONAL ENGINEER

THE CITY OF WINNIPEG
WATER AND WASTE DEPARTMENT

WAVERLEY WEST SUBDIVISION
WASTEWATER SEWER INTERCEPTOR

WAVERLEY STREET
10.0 NORTH OF AUTUMN VIEW DRIVE TO
SANDUSKY DRIVE

CITY DRAWING NUMBER
8233
SHEET **3** OF **3**

CONSULTANT DRAWING NO.
0800120100-DWG-C0003-00