


FOR CONSTRUCTION NOTES  
SEE DRAWING D-11221

NOTE: CHAINAGES SHOWN ARE ALONG  
S. P. OF SADLER AVE.

SADLER AVENUE

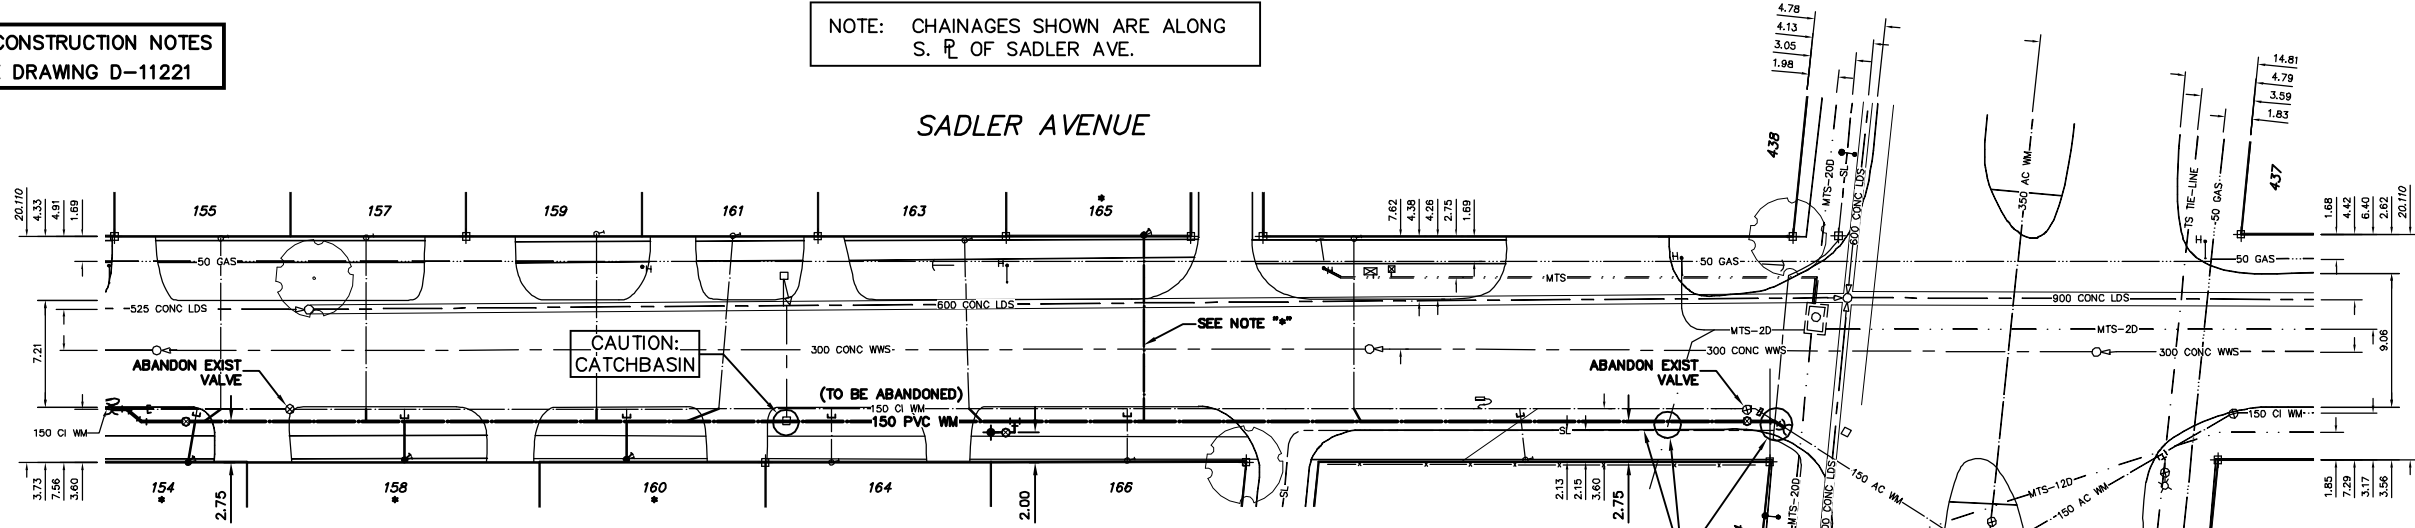


WATER SERVICE INFORMATION

ADDRESS	SIZE(mm) & TYPE (STREET)	SIZE(mm) & TYPE (PROP)	SHORT & LONG MEASUREMENT	CORP. LOCATION	REMARKS
154 SADLER AVE RESIDENTIAL	12 COPPER	12 COPPER	2.0 WEL HSE	-	EXACT CORP LOCATION UNKNOWN
155 SADLER AVE RESIDENTIAL	20 COPPER	20 COPPER	2.15 WEL HSE	-	EXACT CORP LOCATION UNKNOWN
157 SADLER AVE RESIDENTIAL	20 COPPER	20 COPPER	100.58 WML ST ANNES	-	EXACT CORP LOCATION UNKNOWN
158 SADLER AVE RESIDENTIAL	20 COPPER	20 COPPER	2.76 WEL HSE	-	EXACT CORP LOCATION UNKNOWN
159 SADLER AVE RESIDENTIAL	12 COPPER	12 COPPER	95.85 WML ST ANNES	-	EXACT CORP LOCATION UNKNOWN
160 SADLER AVE RESIDENTIAL	12 COPPER	12 COPPER	5.37 WEL HSE	-	EXACT CORP LOCATION UNKNOWN
161 SADLER AVE RESIDENTIAL	20 COPPER	20 COPPER	92.24 WML ST ANNES	-	EXACT CORP LOCATION UNKNOWN
162 SADLER AVE RESIDENTIAL	20 COPPER	20 COPPER	1.70 WEL HSE	-	EXACT CORP LOCATION UNKNOWN
163 SADLER AVE RESIDENTIAL	20 COPPER	20 COPPER	80.69 WML ST ANNES	-	EXACT CORP LOCATION UNKNOWN
164 SADLER AVE RESIDENTIAL	12 COPPER	12 COPPER	3.79 EWL HSE	-	EXACT CORP LOCATION UNKNOWN
165 SADLER AVE RESIDENTIAL	20 COPPER	20 COPPER	77.24 WML ST ANNES	-	EXACT CORP LOCATION UNKNOWN
166 SADLER AVE RESIDENTIAL	20 COPPER	20 COPPER	4.48 WEL HSE	-	EXACT CORP LOCATION UNKNOWN
167 SADLER AVE RESIDENTIAL	20 COPPER	20 COPPER	71.09 WML ST ANNES	-	EXACT CORP LOCATION UNKNOWN
168 SADLER AVE RESIDENTIAL	20 COPPER	20 COPPER	0.50 WEL HSE	-	EXACT CORP LOCATION UNKNOWN
169 SADLER AVE RESIDENTIAL	20 COPPER	20 COPPER	55.87 WML ST ANNES	-	EXACT CORP LOCATION UNKNOWN

WATER SERVICE INFORMATION

ADDRESS	SIZE(mm) & TYPE (STREET)	SIZE(mm) & TYPE (PROP)	SHORT & LONG MEASUREMENT	CORP. LOCATION	REMARKS
164 SADLER AVE RESIDENTIAL	20 COPPER	20 COPPER	3.10 EWL HSE	-	EXACT CORP LOCATION UNKNOWN
165 SADLER AVE RESIDENTIAL	12 COPPER	12 COPPER	63.35 WML ST ANNES	-	EXACT CORP LOCATION UNKNOWN
166 SADLER AVE RESIDENTIAL	12 COPPER	12 COPPER	1.72 WEL HSE	-	EXACT CORP LOCATION UNKNOWN
167 SADLER AVE RESIDENTIAL	20 COPPER	20 COPPER	43.42 WML ST ANNES	-	EXACT CORP LOCATION UNKNOWN
168 SADLER AVE RESIDENTIAL	20 COPPER	20 COPPER	2.38 WEL HSE	-	EXACT CORP LOCATION UNKNOWN
169 SADLER AVE RESIDENTIAL	20 COPPER	20 COPPER	43.45 WML ST ANNES	-	EXACT CORP LOCATION UNKNOWN
437 ST ANNES RD COMMERCIAL	20 COPPER	20 COPPER	11.84 WEL BLDG	-	SERVICED OFF SADLER
438 ST ANNES RD COMMERCIAL	20 COPPER	20 COPPER	19.39 EEL ST ANNES	-	SERVICED OFF SADLER
439 ST ANNES RD COMMERCIAL	20 COPPER	20 COPPER	29.61 WML ST ANNES	-	EXACT CORP LOCATION UNKNOWN
440 ST ANNES RD COMMERCIAL	25 COPPER	25 COPPER	3.0 WEL BLDG	0.38 W OF S/C	SERVICED OFF SADLER
441 ST ANNES RD COMMERCIAL	25 COPPER	25 COPPER	16.49 WML ST ANNES	2.20 W OF S/C	SERVICED OFF SADLER
442 ST ANNES RD COMMERCIAL	25 COPPER	25 COPPER	3.86 WEL BLDG	-	SERVICED OFF SADLER
443 ST ANNES RD COMMERCIAL	25 COPPER	25 COPPER	33.67 EEL ST ANNES	-	SERVICED OFF SADLER

\* SERVICES TO BE RENEWED TO E UPON CONFIRMATION BY THE CONTRACTOR OF EXISTING 1/2" COPPER OR LEAD SERVICE. OBTAIN APPROVAL FROM CONTRACT ADMINISTRATOR PRIOR TO RENEWAL.

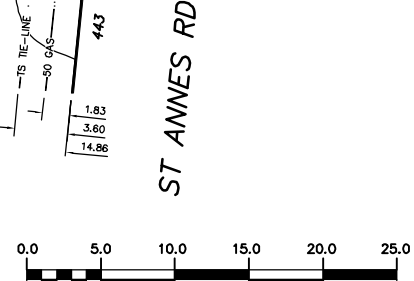

METRIC  
WHOLE NUMBERS INDICATE MILLIMETRES  
DECIMALIZED NUMBERS INDICATE METRES

NOTE: ALL VALVES TO BE INSTALLED  
CLOCKWISE TO CLOSE

**WARNING**  
IF POWER EQUIPMENT OR EXPLOSIVES ARE TO BE USED FOR EXCAVATION ON THIS PROJECT THE CONTRACTOR MUST:  
1) NOTIFY THE GAS COMPANY OF THE PROPOSED LOCATION OF EXCAVATION.  
2) TAKE PRECAUTION TO AVOID DAMAGE TO GAS COMPANY INSTALLATIONS.  
SEE PROVINCIAL REGULATION 210/72 FOR DETAILS

EXISTING	LEGEND-PLAN	PROPOSED	EXISTING	LEGEND-PLAN	PROPOSED	EXISTING	LEGEND-PROFILE	PROPOSED
200 WM	WATERMAIN	200 WM	SL, HYDRO	SL, HYDRO	200 WM	WATERMAIN	200 WM	WATERMAIN
525 LDS	LAND DRAINAGE SEWER	525 LDS	50 GAS	50 GAS	300 LDS	LAND DRAINAGE SEWER	300 LDS	LAND DRAINAGE SEWER
375 WWS	WASTEWATER SEWER	375 WWS	250 WWS	250 WWS	250 WWS	WASTEWATER SEWER	250 WWS	WASTEWATER SEWER
○	MANHOLE	●	* * * *	FENCE	— X —	PROFILE	— X —	PROFILE
▽	CATCH BASIN	■	* * * * *	POLE - HYDRO, MTS	—	GROUND ABOVE PIPE	—	GROUND ABOVE PIPE
▽	CURB INLET	▽	○	CURB STOP	—	☉ DITCH (NORTH & WEST)	—	☉ DITCH (NORTH & WEST)
▽	REDUCER	▽	—	GUY ANCHOR	—	☉ DITCH (SOUTH & EAST)	—	☉ DITCH (SOUTH & EAST)
X	COUPLER	X	—	LIGHT STANDARD	—	☉ GUTTER (NORTH & WEST)	—	☉ GUTTER (NORTH & WEST)
⊕	ANODE	⊕	—	TREE	—	☉ GUTTER (SOUTH & EAST)	—	☉ GUTTER (SOUTH & EAST)

NO.	REVISIONS	DATE	BY

**CITY OF WINNIPEG  
WATER AND WASTE  
ENGINEERING DIVISION**

DESIGNED BY: DB  
CHECKED BY: NC  
DRAWN BY: C/JH  
APPROVED BY: KZ

HOR. SCALE: 1:250  
VERTICAL: 1:50

DATE: 2008 03 03

ENGINEER'S SEAL  
ORIGINAL SIGNED  
BY K.R.  
ZUREK  
08/03/03

**THE CITY OF WINNIPEG**  
WATER AND WASTE DEPARTMENT

2008 WATERMAIN RENEWALS  
CONTRACT 3  
**SADLER AVENUE**  
112.5 W OF ST ANNES ROAD TO  
ST ANNES ROAD

SHEET 6 OF 9  
CITY DRAWING NUMBER  
D-11222