


PLAN VIEW
SCALE 3" = 1'-0"

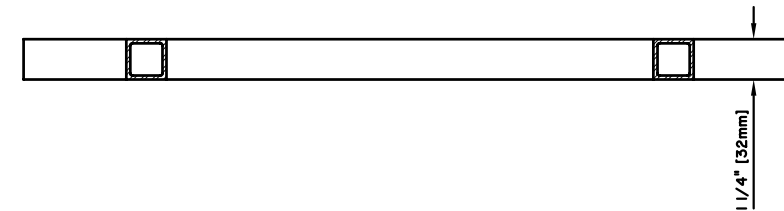

SECTION A - A
SCALE 3" = 1'-0"

NOTES:

1. ALL WELDS ON TOP & BOTTOM SURFACES SHALL BE CONTINUOUS AND GROUND SMOOTH.
2. IMPERIAL ARE IN WHOLE NUMBERS AND METRIC NUMBERS ARE IN BRACKETS.
3. ANCHOR BOLT TEMPLATES TO BE SUPPLIED BY THE CITY OF WINNIPEG, TRAFFIC SIGNALS.
4. COPIES OF ORIGINAL DRAWINGS AVAILABLE FROM TRAFFIC SIGNALS.

				REFERENCE SPEC. NO.	ENGINEER'S SEAL	THE CITY OF WINNIPEG PUBLIC WORKS DEPARTMENT TRANSPORTATION DIVISION	SHEET	OF	
				CW 3620					
				DESIGNED BY			CHECKED BY		
				DRAWN BY lwb			SCALE AS NOTED		
				APPROVED BY					
NO.	REVISIONS	DATE	BY	DATE		CONTROLLER BASE ANCHOR BOLT TEMPLATE		CAD FILE DRAWING NUMBER	
								CITY DRAWING NUMBER	
								ST - 118	