



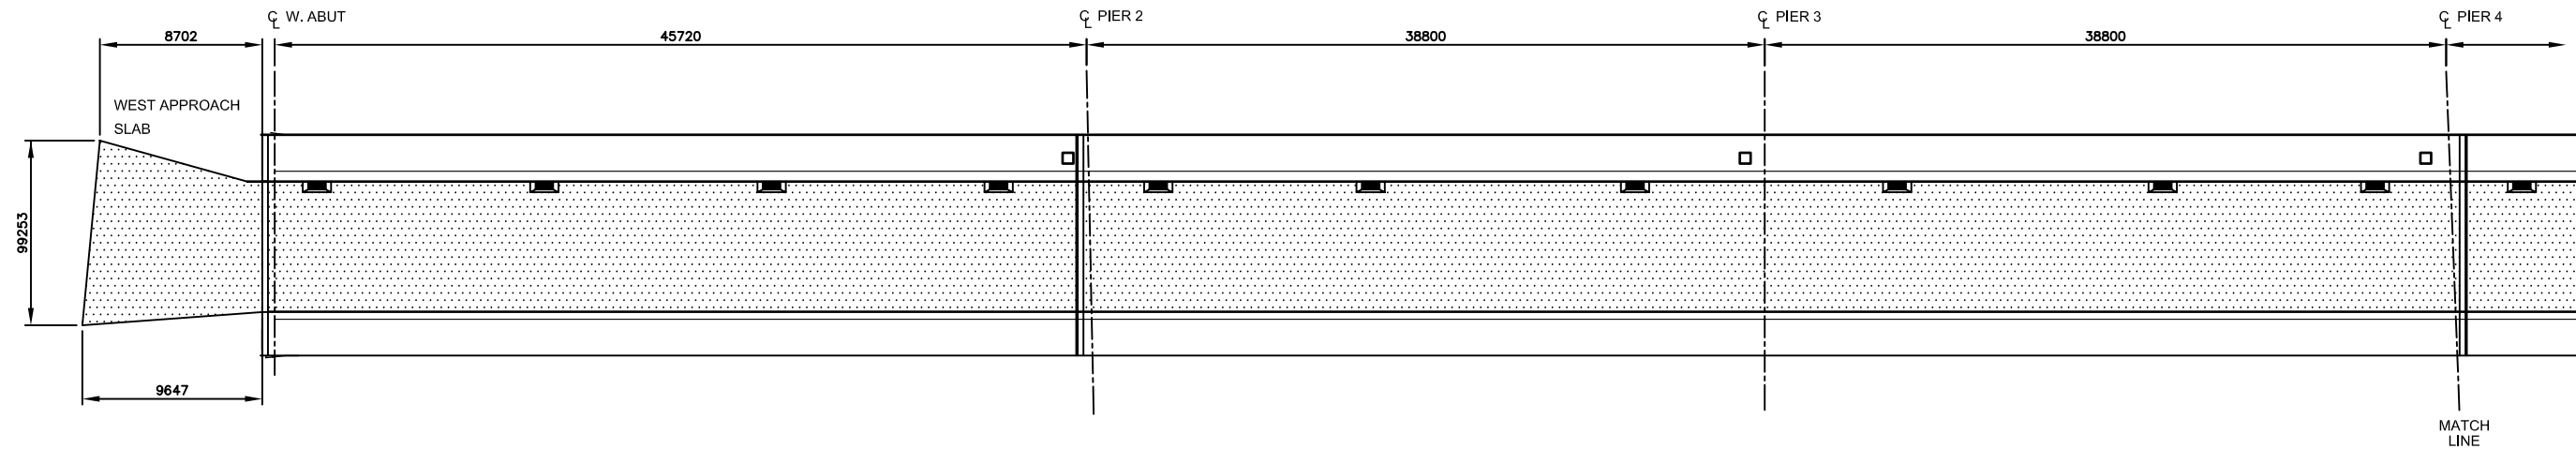


RED RIVER

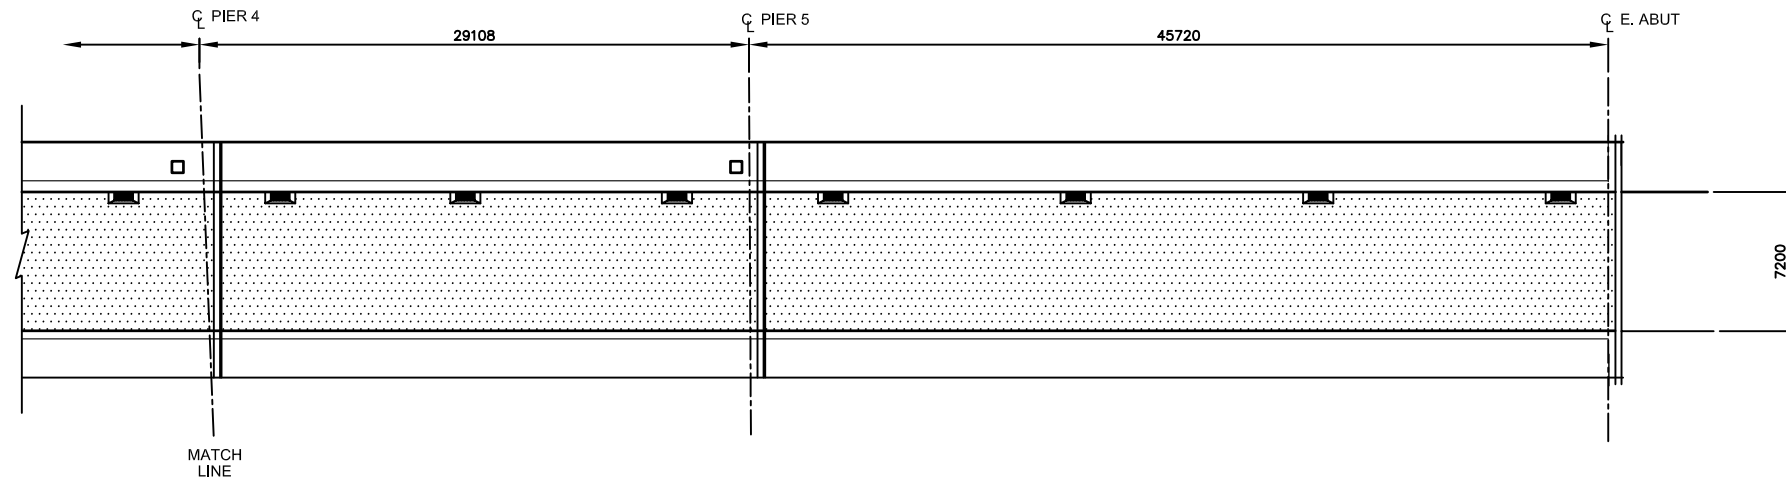

AREAS TO APPLY METHACRYLATE CRACK SEALER



GENERAL PLAN
N.T.S.

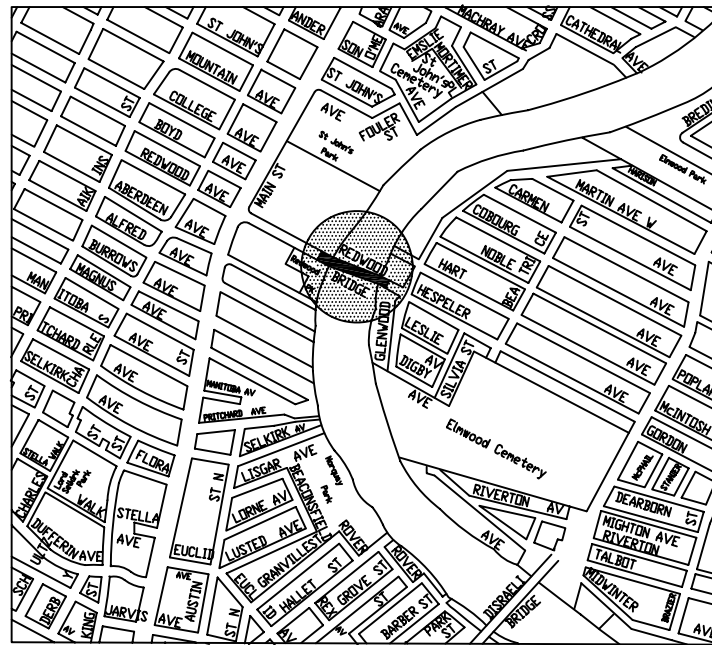

LOCATION PLAN

METRIC
WHOLE NUMBERS INDICATE MILLIMETRES
DECIMALIZED NUMBERS INDICATE METRES

NOTE:

NO.	REVISION	DATE	BY

B.M. ELEV.	DESIGNED BY: B.A.N.
	DRAWN BY: M.R.T.
	CHECKED BY: B.A.N.
	APPROVED BY: B.A.N.
	AUTHORIZED BY:
	B.A. NEIRINCK BRIDGE PLANNING & OPERATIONS ENGINEER

ENGINEER'S SEAL

 BID OPPORTUNITY NO.: 175-2008

CITY OF WINNIPEG
 PUBLIC WORKS DEPARTMENT
 ENGINEERING DIVISION

REDWOOD BRIDGE
 APPLICATION OF METHACRYLATE
 CRACK SEALER

SHEET 1 OF 1
 HORIZONTAL: N.T.S.
 VERTICAL: N.T.S.
 CITY DRAWING NUMBER:
B113-08-01