


WINNIPEG SQUARE PARKADE - 299 FORT STREET
 LEVEL 2 - NETWORK VIDEO SURVEILLANCE

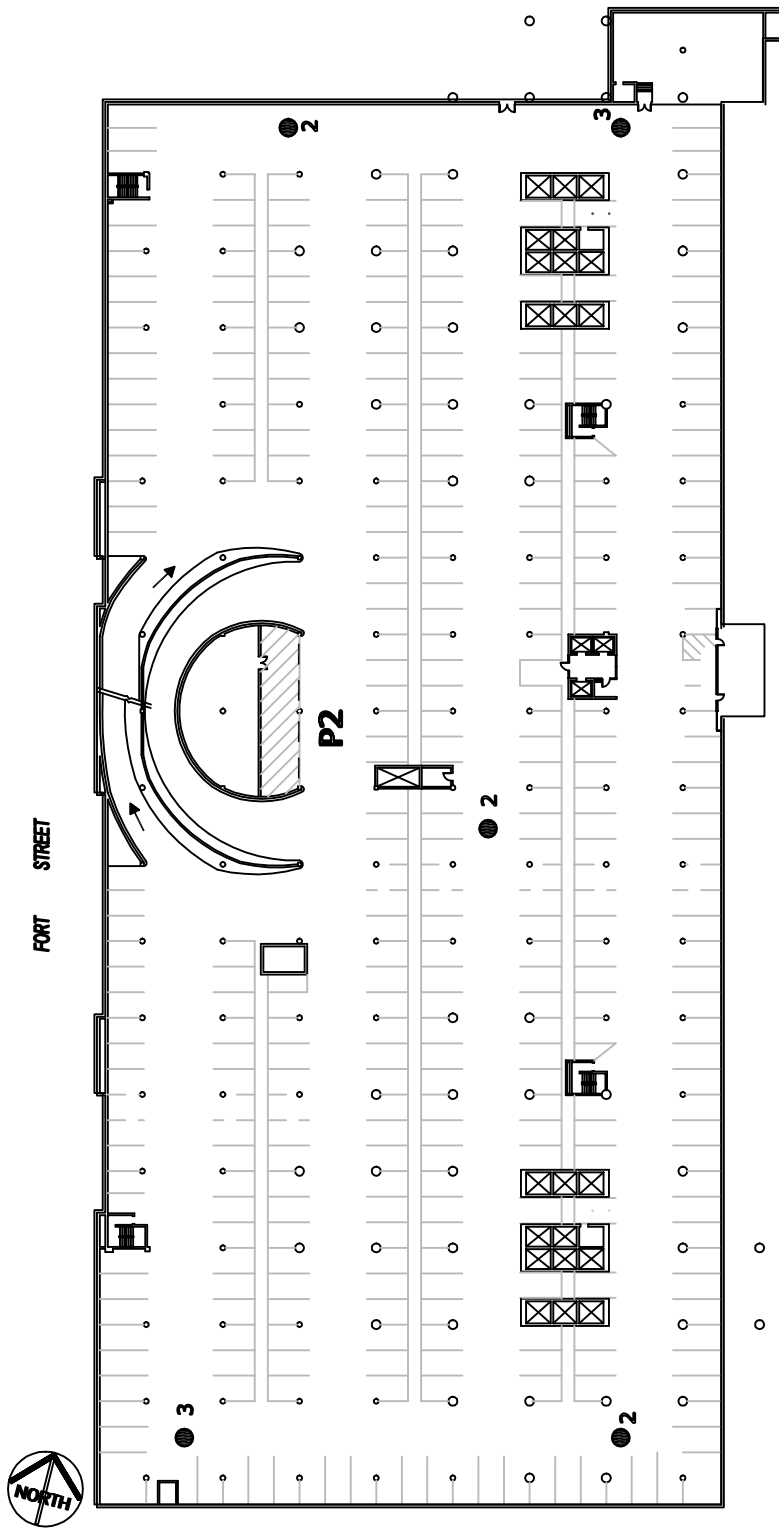

NOTE:
 - NUMBERS NEXT TO CAMERA DENOTE PROJECT PHASES.

LEGENDS:
 ● - PAN TILT ZOOM CAMERA

REV NO.	DATE	REVISION	BY	CHKD	APPD

CITY OF WINNIPEG - WINNIPEG PARKING AUTHORITY
 WINNIPEG SQUARE PARKADE
 299 FORT STREET - LEVEL 2
 VIDEO SYSTEM ARRANGEMENT DIAGRAM

DRN: S. GUERRERO DATE: 07.06.06
 CHK: DATE:
 APPD: DATE:



CITY OF WINNIPEG
 CORPORATE - IT
 COMMUNICATIONS SYSTEMS BR.
 421 OSBORNE STREET, RADIO SHOP

PROJECT NUMBER:

SCALE:

DRAWING NUMBER: 1015-VY043-A4-A1

SHT 2 OF 3 REV 0