


**WINNIPEG SQUARE PARKADE - 299 FORT STREET
LEVEL 3 - NETWORK VIDEO SURVEILLANCE**

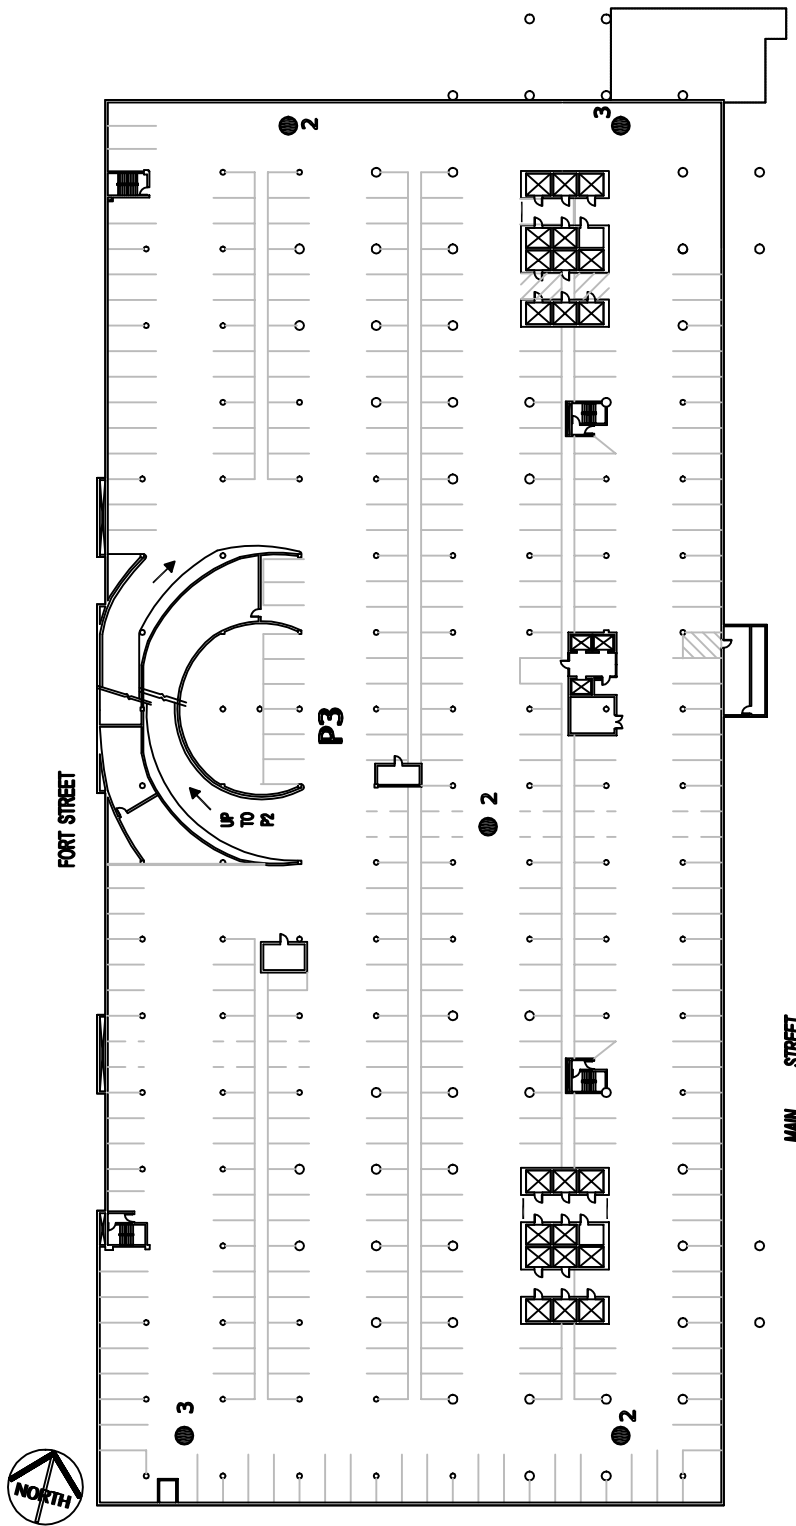

NOTE:
- NUMBERS NEXT TO CAMERA DENOTE PROJECT PHASES.

LEGENDS:
● - PAN TILT ZOOM CAMERA

REV NO.	DATE	REVISION	BY	CHKD	APPD

**CITY OF WINNIPEG - WINNIPEG PARKING AUTHORITY
WINNIPEG SQUARE PARKADE
299 FORT STREET - LEVEL 3
VIDEO SYSTEM ARRANGEMENT DIAGRAM**

DRN: S. GUERRERO DATE: **07.06.06**
CHK: DATE:
APPD: DATE:



**CITY OF WINNIPEG
CORPORATE - IT
COMMUNICATIONS SYSTEMS BR.**
421 OSBORNE STREET, RADIO SHOP

PROJECT NUMBER:

SCALE:

DRAWING NUMBER: **1015-VY043-A4-A1**

SHT **3** OF **3** REV **0**