


MILLENIUM LIBRARY - 251 DONALD STREET
 LIBRARY PARKADE LOWER LEVEL
 NETWORK VIDEO SURVEILLANCE

SMITH STREET

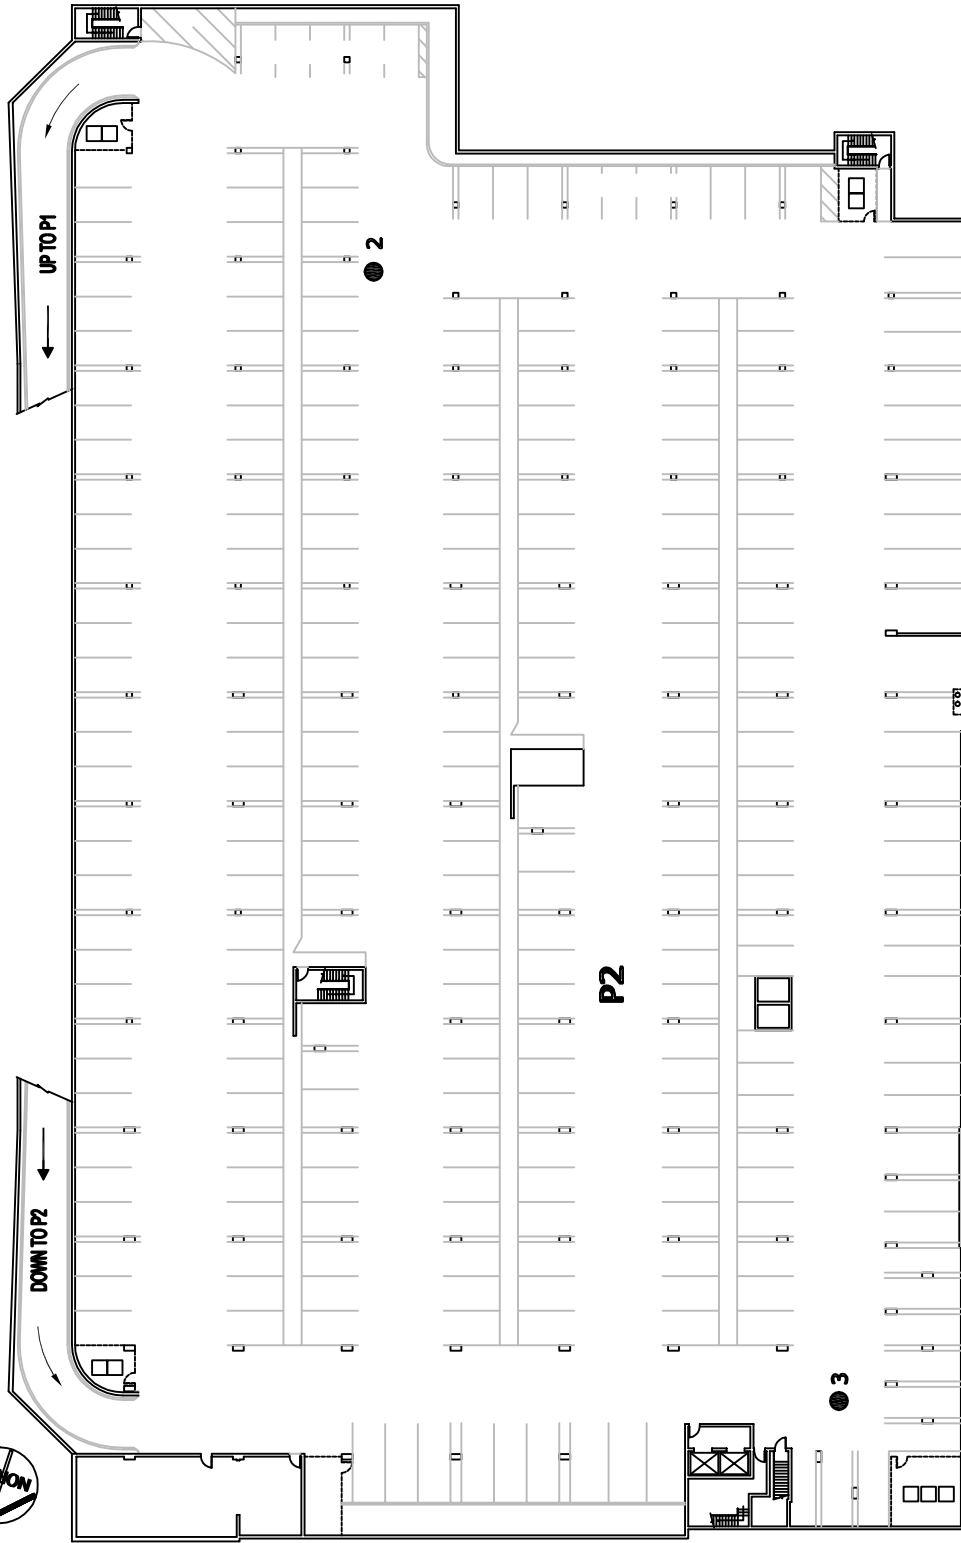

DONALD STREET

NOTES:
 - NUMBERS NEXT TO CAMERA DENOTE PROJECT PHASES.
 - VEHICLE CLEARANCE SIGNAGE IS 6'-2"

LEGENDS:
 ■ - FIXED DOME CAMERA
 ● - PAN TILT ZOOM CAMERA

REV NO.	DATE	REVISION	BY	CHKD	APPD

CITY OF WINNIPEG - WINNIPEG PARKING AUTHORITY
 MILLENIUM LIBRARY - 251 DONALD STREET
 LIBRARY PARKADE LOWER LEVEL
 VIDEO SYSTEM ARRANGEMENT DIAGRAM

DRN: S. GUERRERO DATE: 07.06.06
 CHK: DATE:
 APPD: DATE:



CITY OF WINNIPEG
 CORPORATE - IT
 COMMUNICATIONS SYSTEMS BR.
 421 OSBORNE STREET, RADIO SHOP

PROJECT NUMBER: SCALE:
 DRAWING NUMBER: 1036-VY042-A4-A1 SHT 2 OF 2 REV 0