


NOTE:
 1. BASE LINE IS CENTRE LINE OF NEW LDS
 2. STA 3+00 IS A PERPENDICULAR LINE FROM BASE LINE TO INTERSECTION OF SOUTH PROPERTY LINE OF BRADLEY ST AND WEST PROPERTY LINE OF RAVELSTON AVE


PROFILE

SCALE: 1:500 HOR
 1:50 VER

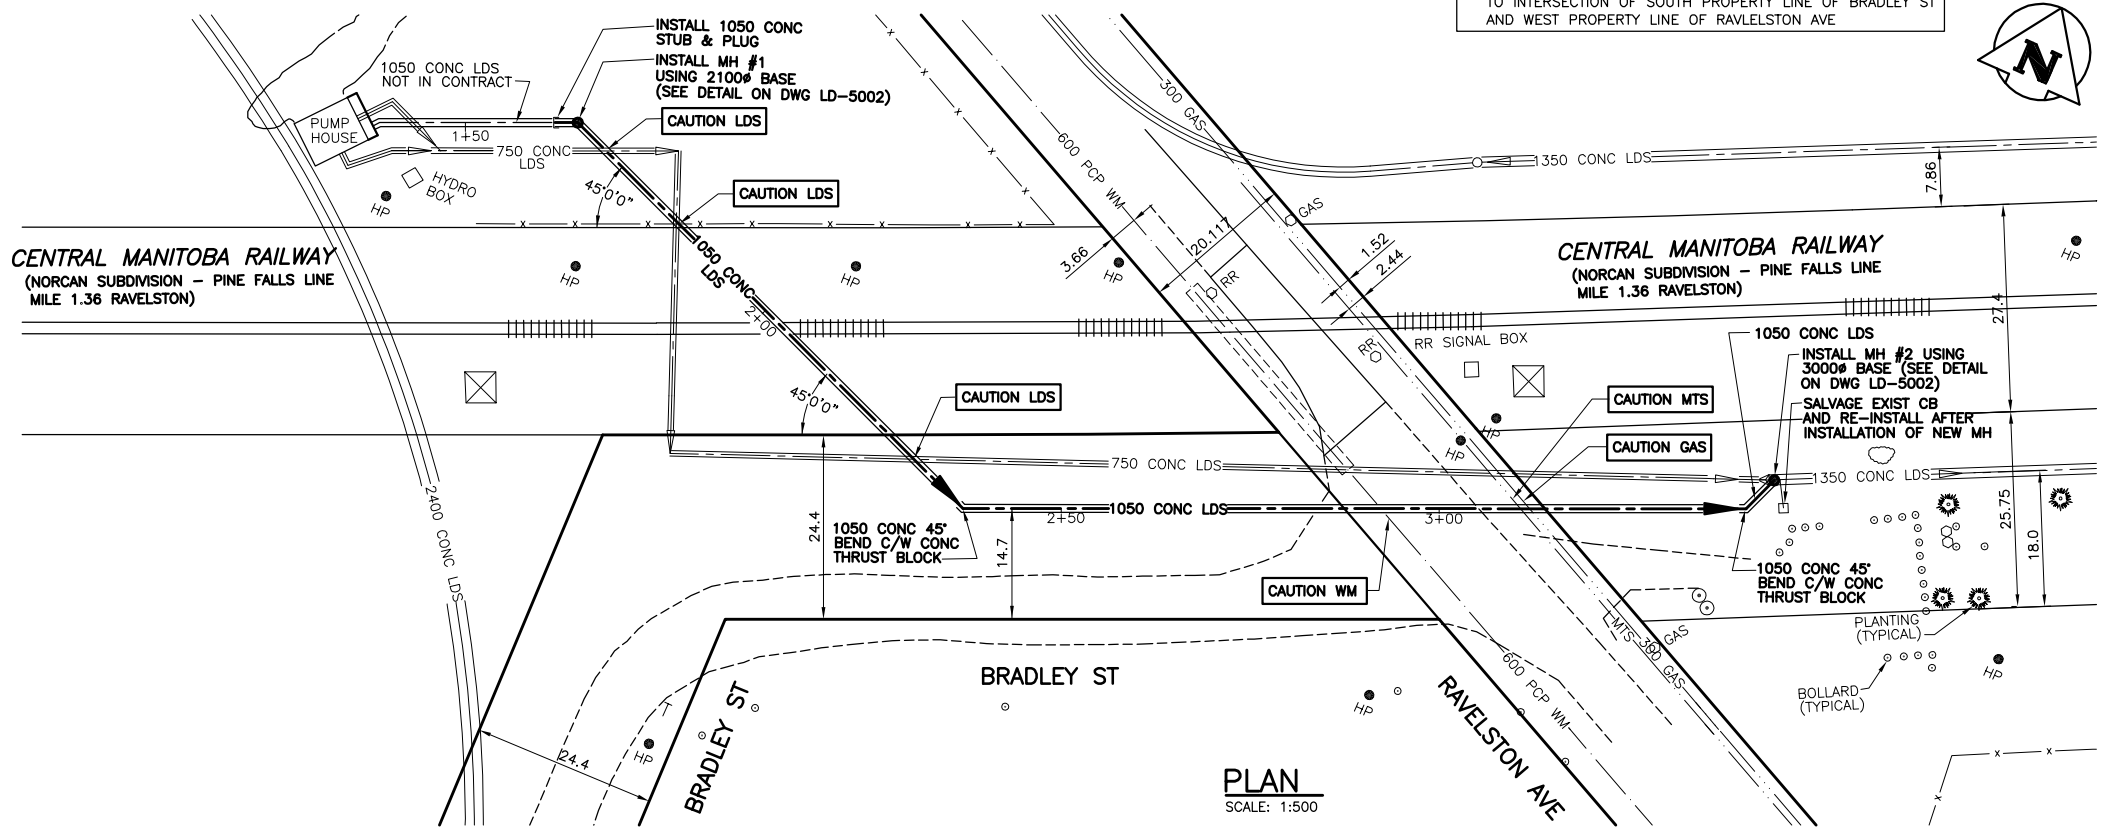

PLAN

SCALE: 1:500

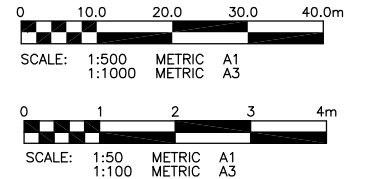

PROPERTY LIMITS DELINEATION

DELINEATION OF PROPERTY LIMITS AS SHOWN ON THIS DWG DOES NOT REPRESENT A "LEGAL SURVEY". KGS GROUP MAKES NO REPRESENTATION OR WARRANTY AS TO THE ACCURACY OF PROPERTY LIMITS DELINEATED ON THIS DWG, NOR ON THE DIMENSIONAL ACCURACY OF DWG FEATURES RELATIVE TO THOSE PROPERTY LIMITS.

WARNING

1. NOTIFY THE GAS COMPANY OF THE PROPOSED LOCATION OF EXCAVATION.
2. TAKE PRECAUTION TO AVOID DAMAGE TO GAS COMPANY INSTALLATIONS.
3. SEE PROVINCIAL REGULATION 210/72 FOR DETAILS.

METRIC

WHOLE NUMBERS INDICATE MILLIMETRES
 DECIMALIZED NUMBERS INDICATE METRES



Certificate of Authorization
 KGS Group

No. 245 Date: _____

P:\PROJECTS\2007\07-0107-05\MUN\DWGS\RAVELSTON SEWER\DWG\BASE-PLOT.DWG

150 WM	WATERMAIN	150 WM	HYDRO	150 WM	WATERMAIN
+	HYDRANT	+	M.T.S.	+	HYDRANT, VALVE
⊙	VALVE	⊙	CONCRETE	⊙	LAND DRAINAGE SEWER
⊠	LAND DRAINAGE SEWER	⊠	ASPHALT	⊠	WASTE WATER SEWER
⊡	WASTE WATER SEWER	⊡	SIDEWALK	⊡	Q. PROFILE
○	MANHOLE	○	PLANNING	○	NORTH/WEST GUTTER
□	CATCH BASIN	□	PROPERTY LINE	□	SOUTH/EAST GUTTER
▽	CURB INLET	▽	SURVEY BAR	▽	N/W, S/E R'S
+	JUNCTIONS	+	DITCH	+	N/W, S/E TOP/CURB
⊢	CULVERT	⊢	ELEVATION	⊢	NORTH/WEST DITCH
⊣	GAS	⊣		⊣	SOUTH/EAST DITCH
---	EXISTING	---	LEGEND-PLAN	---	LEGEND-PROFILE
---	LEGEND-PLAN	---	PROPOSED	---	PROPOSED

LOCATION APPROVED UNDERGROUND STRUCTURES

SUPV. U/G STRUCTURES DATE COMMITTEE

NOTE:
 LOCATION OF UNDERGROUND STRUCTURES AS SHOWN ARE BASED ON THE BEST INFORMATION AVAILABLE BUT NO GUARANTEE IS GIVEN THAT ALL EXISTING UTILITIES ARE SHOWN OR THAT THE GIVEN LOCATIONS ARE EXACT. CONFIRMATION OF EXISTENCE AND EXACT LOCATION OF ALL SERVICES MUST BE OBTAINED FROM THE INDIVIDUAL UTILITIES BEFORE PROCEEDING WITH CONSTRUCTION.

B.M. ?	ELEV. ?		
0	ISSUED FOR TENDER	28/03/08	SH
NO.	REVISIONS	DATE	BY
		19/02/08	

KGS GROUP
 CONSULTING ENGINEERS & PROJECT MANAGERS
 WINNIPEG (204) 896-1209
 THUNDER BAY (807) 345-2233

DESIGNED BY	SH	CHECKED BY	SH
DRAWN BY	DW	APPROVED BY	
HOR. SCALE:	1:50	RELEASED FOR CONSTRUCTION:	
VERTICAL:	1:50	DATE	

ENGINEER'S SEAL
 ORIGINAL SIGNED BY
 S.E. HARNISH
 27 MAR 08
 CONSULTANT DRAWING NO.
 07-0107-05

THE CITY OF WINNIPEG
 WATER AND WASTE DEPARTMENT

PROJECT TITLE
RAVELSTON LAND DRAINAGE PUMPING STATION DISCHARGE SEWER UPGRADE
 STA 1+37.66 TO STA 3+55.88

SHEET OF
 01 OF 02

COMPUTER FILE NAME
 BASE-PLOT.DWG

CITY DRAWING NUMBER
 LD-5001