



ENLARGEMENT 1
SCALE 1:50

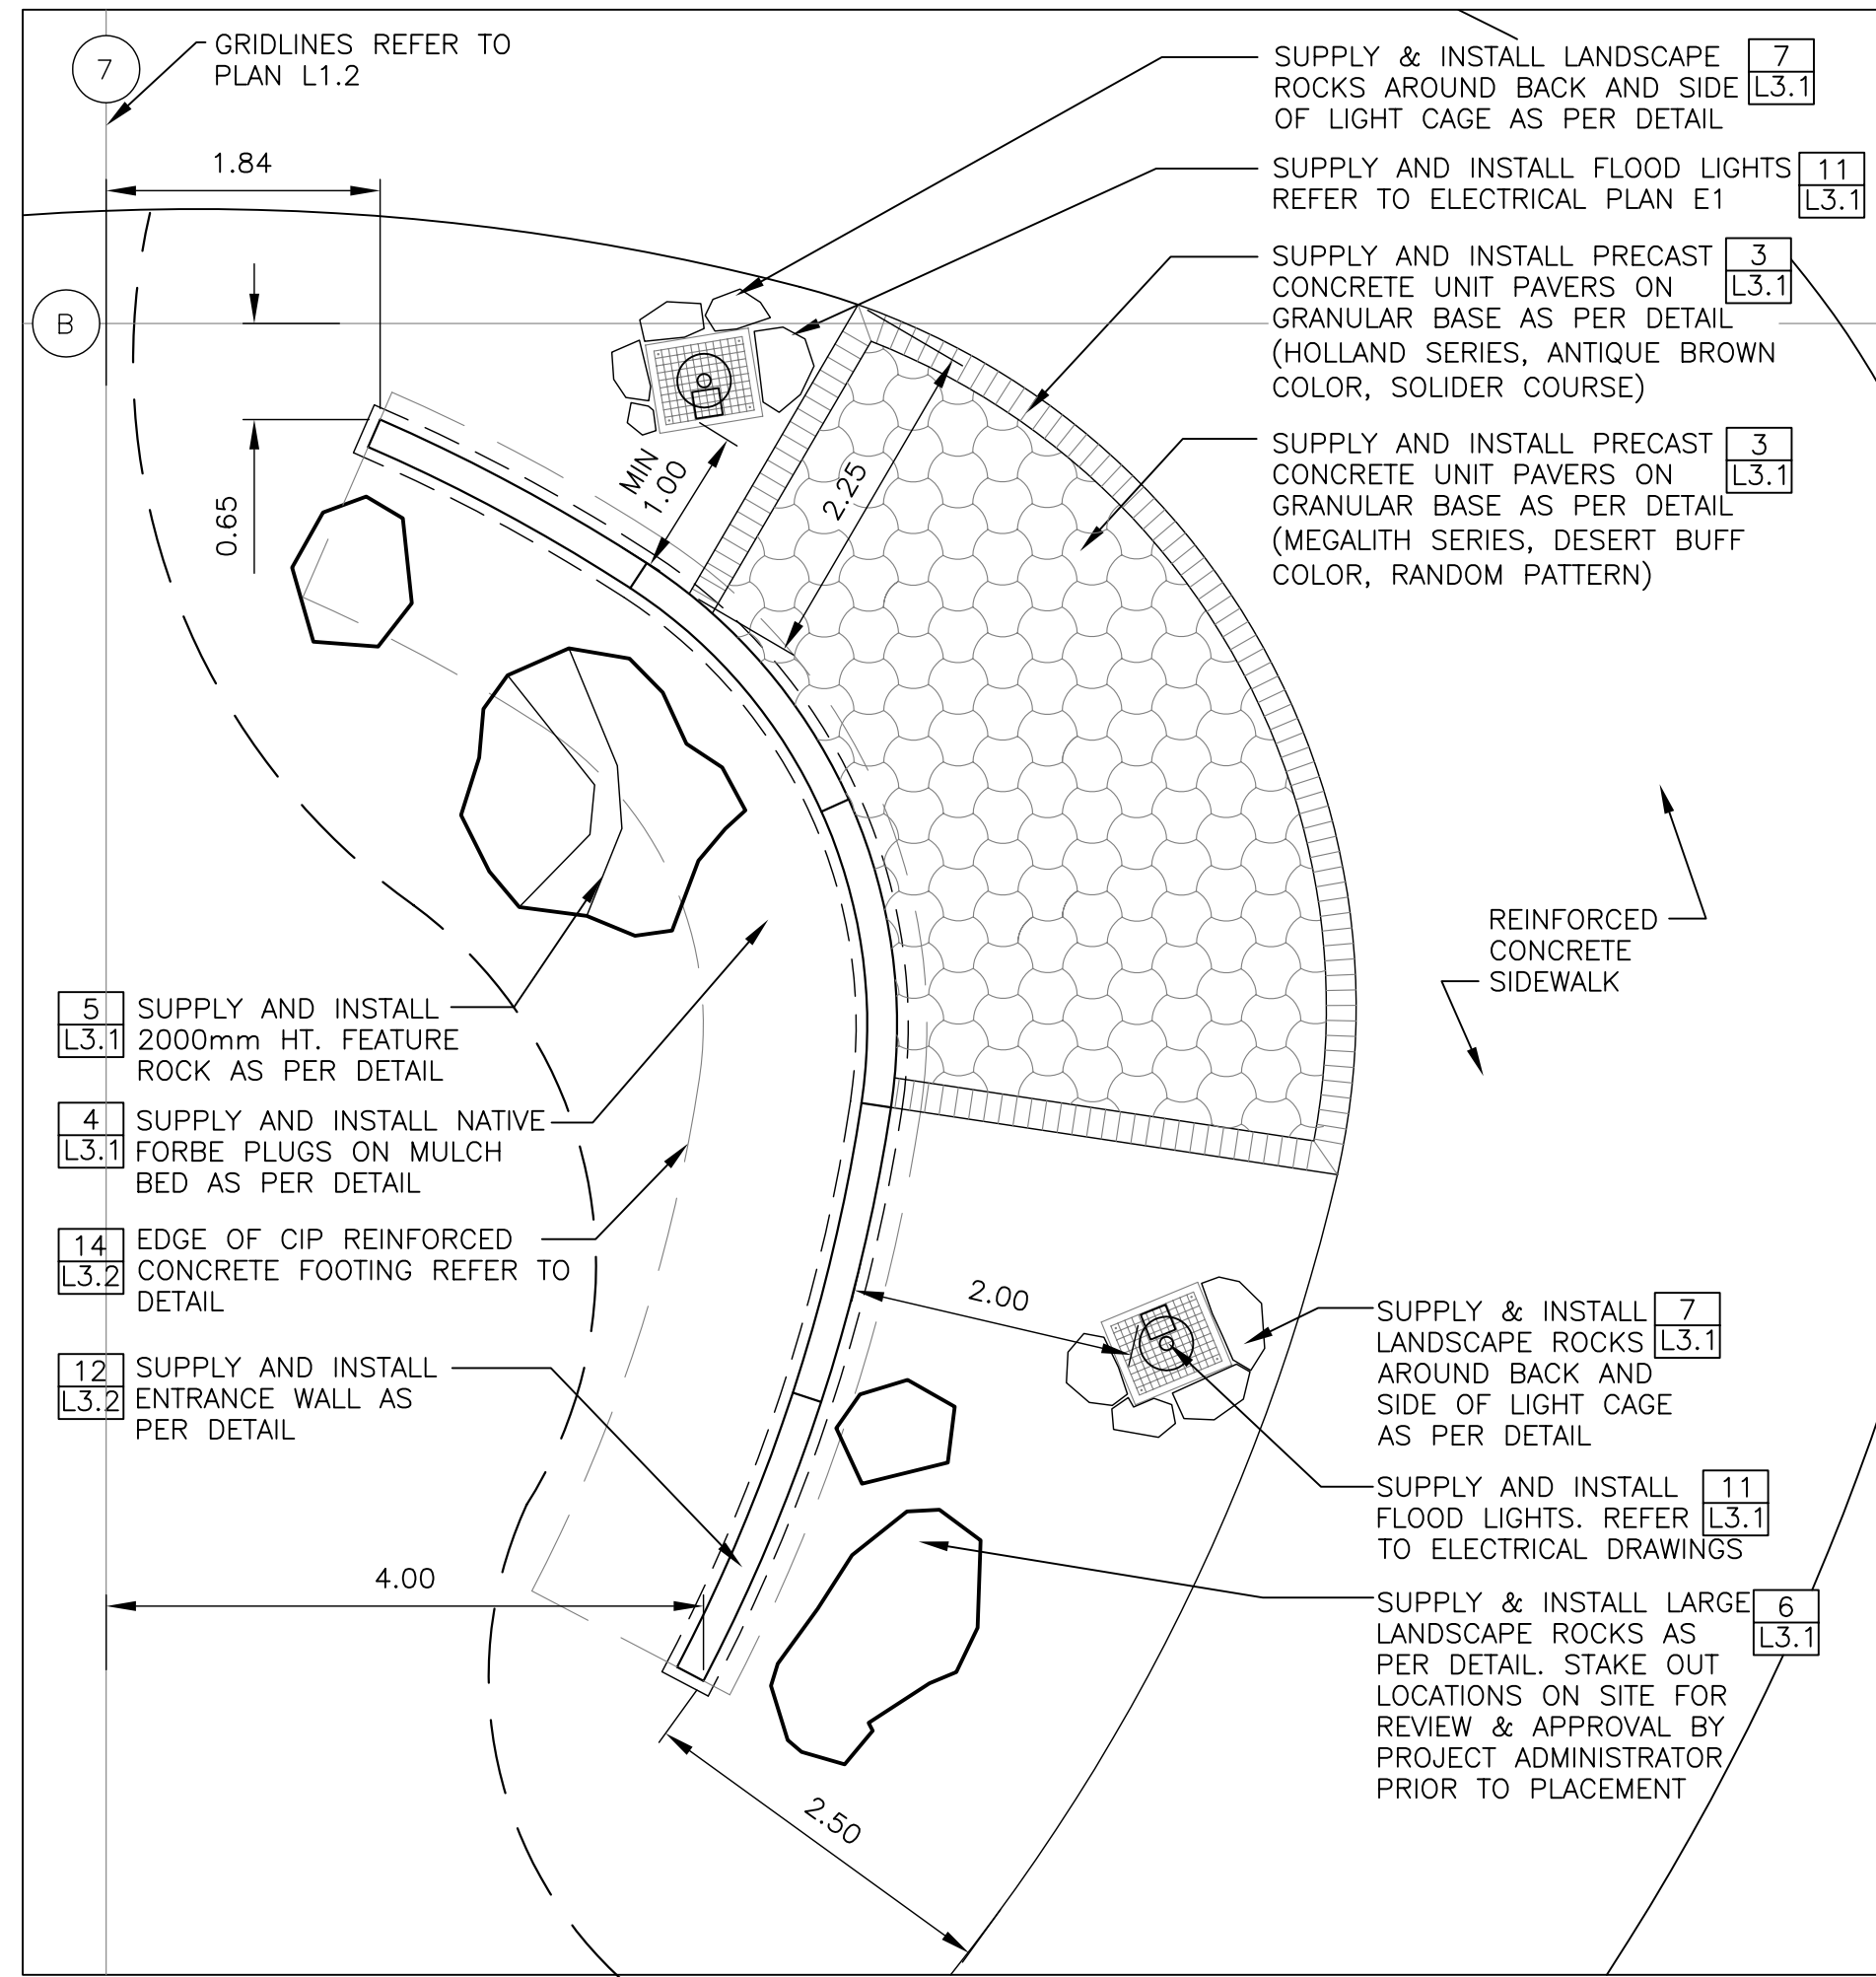

ENLARGEMENT 2
SCALE 1:50

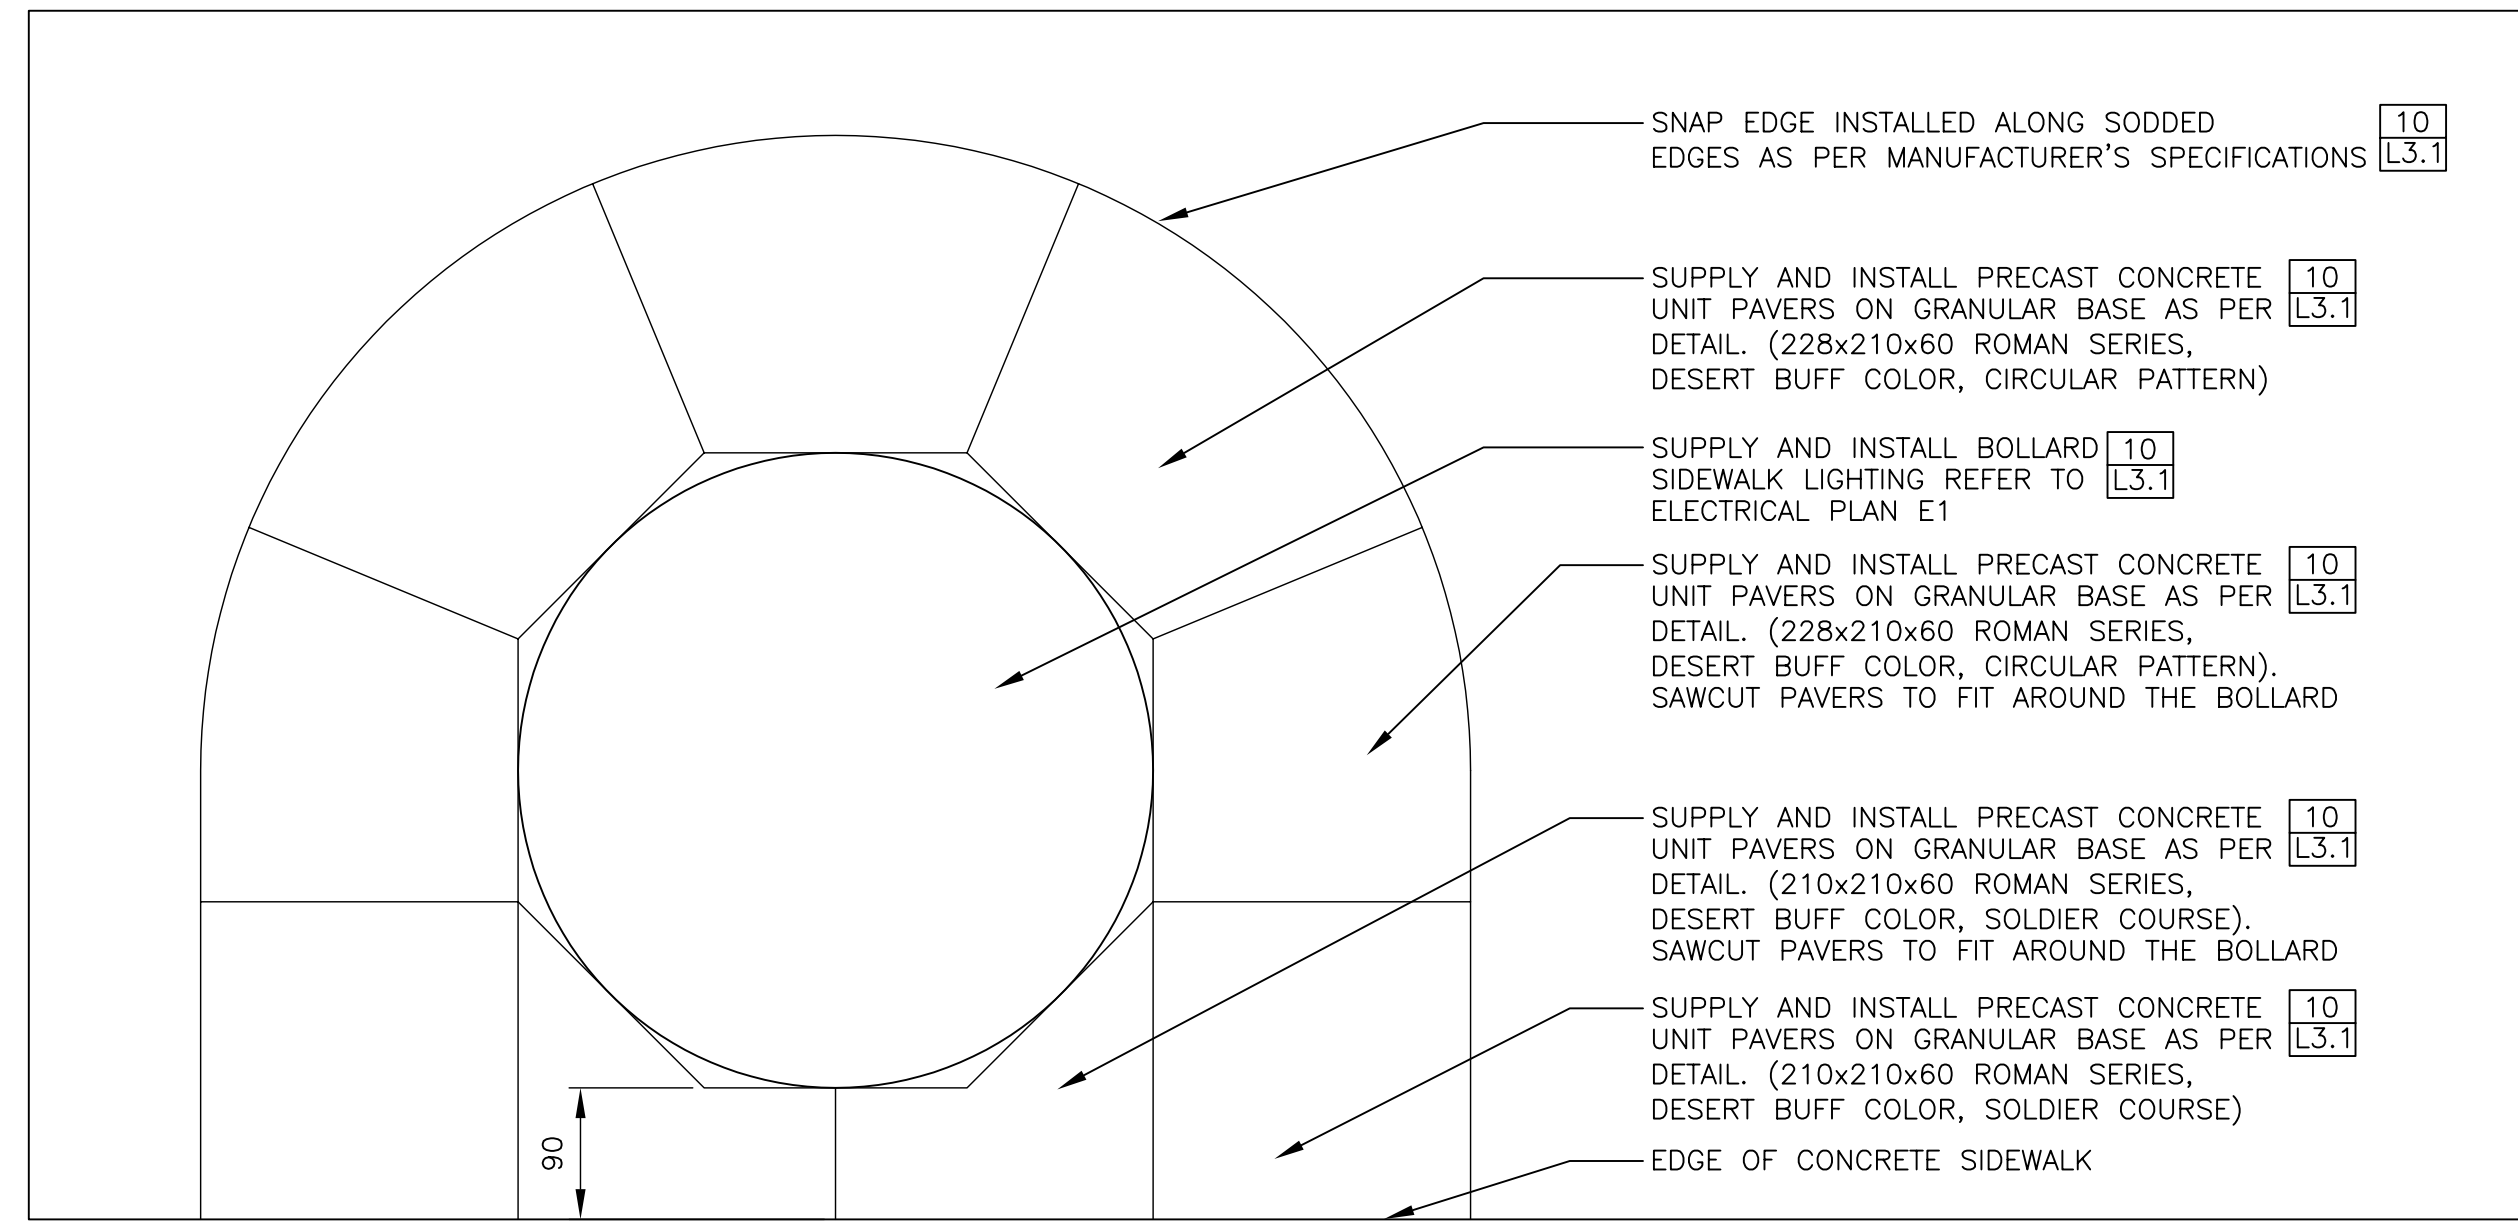

ENLARGEMENT 3 - ROMAN STONE PAVING AT BASE OF BOLLARD SIDEWALK LIGHTING
SCALE 1:50

ISSUED FOR TENDER	04/04/08	AH
ISSUED FOR PERMITS	04/01/08	AH
Date	Scale	
14-03-08	1:50	
Designed By	Drawn By	Checked By
SR	TM/PR	SR



CITY OF WINNIPEG
Project Title
**ELZÉAR GOULET
MEMORIAL PARK
755 TACHE**

Project Title
**ENLARGEMENT
PLANS**
Project No. 07-050
Drawing No. L1.3

