




Eastbound Portage, F/S Opp Parkdale
Stop 20256 Parkdale

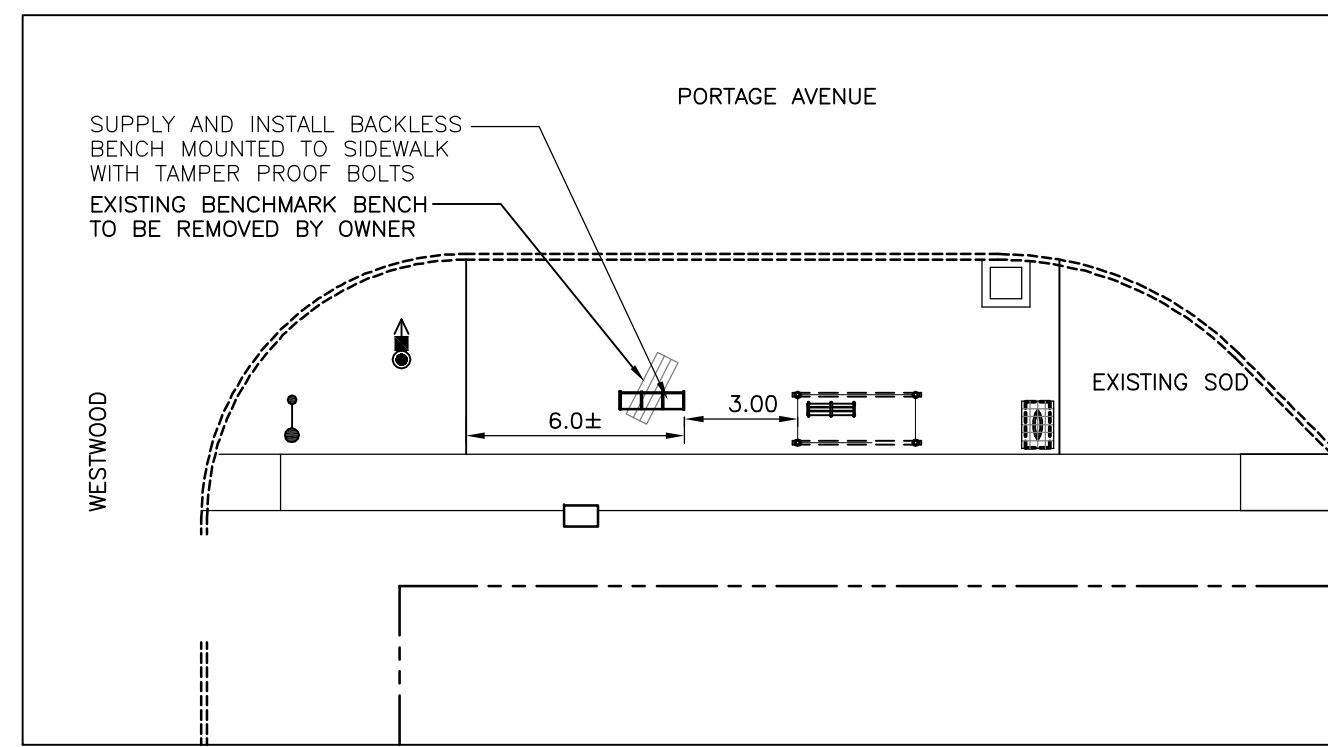



Eastbound Portage, F/S Westwood
Stop 20239 Westwood

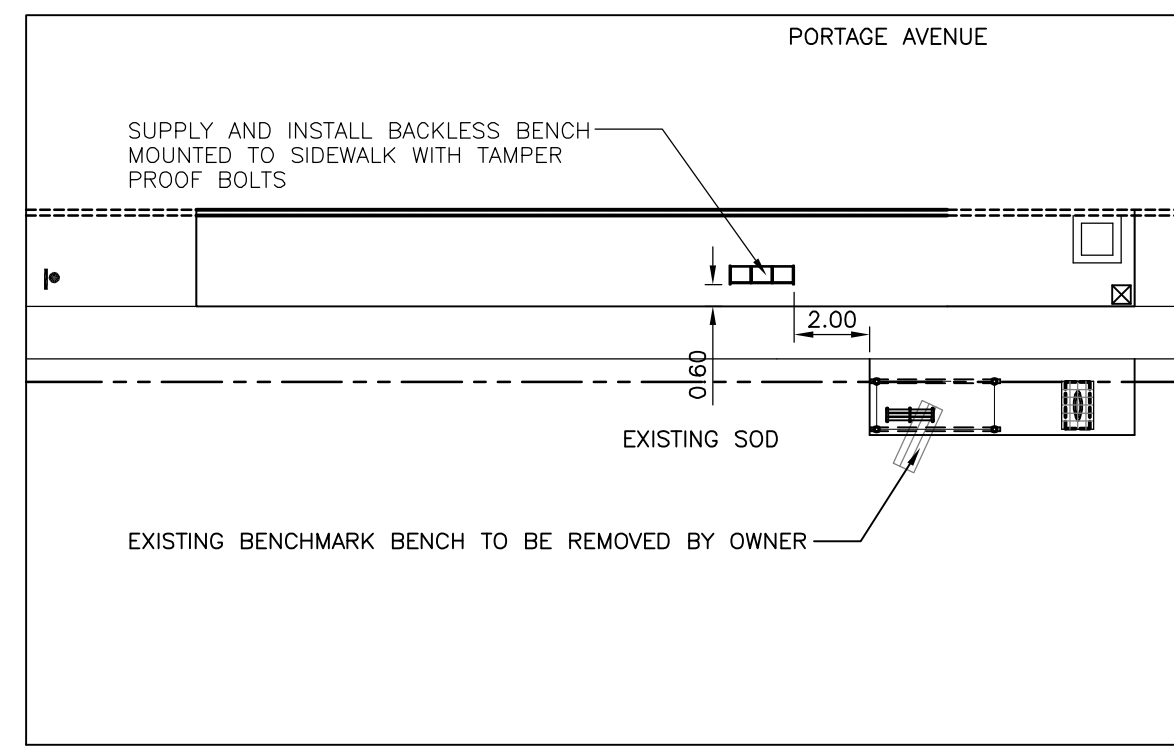


Eastbound Portage, N/S Woodhaven
Stop 20264 Woodhaven

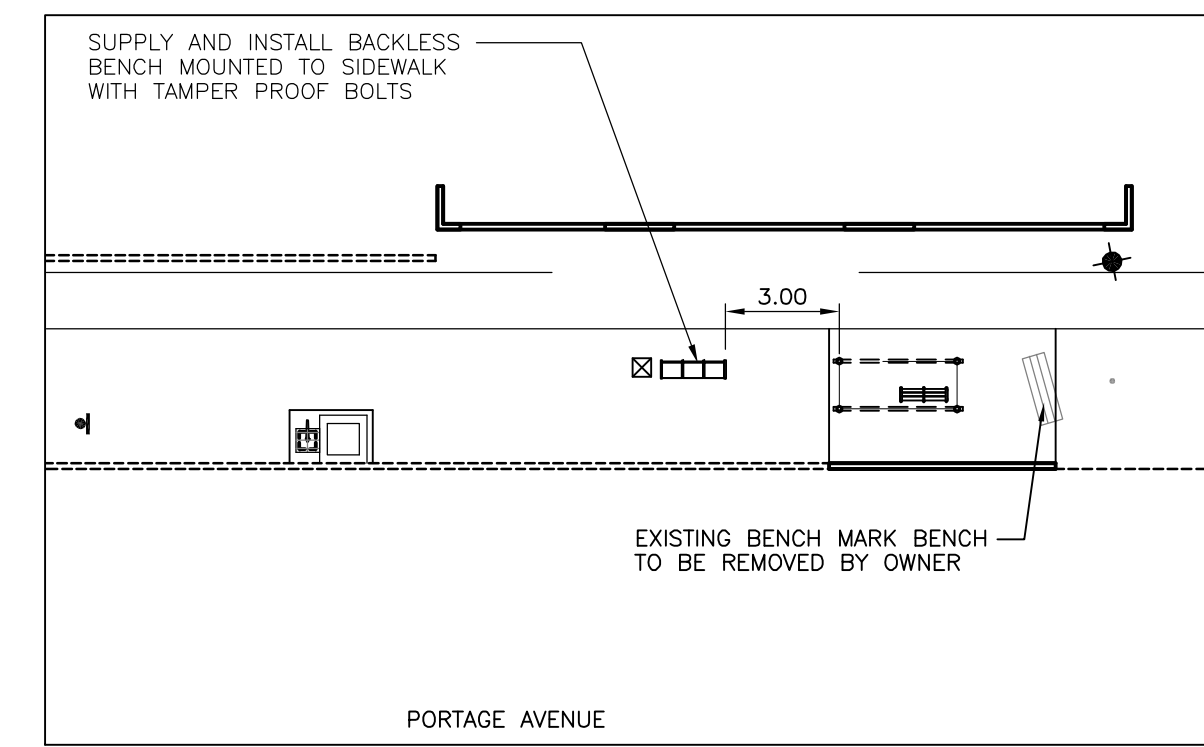


Westbound Portage, F/S Ronald
Stop 20227 Ronald

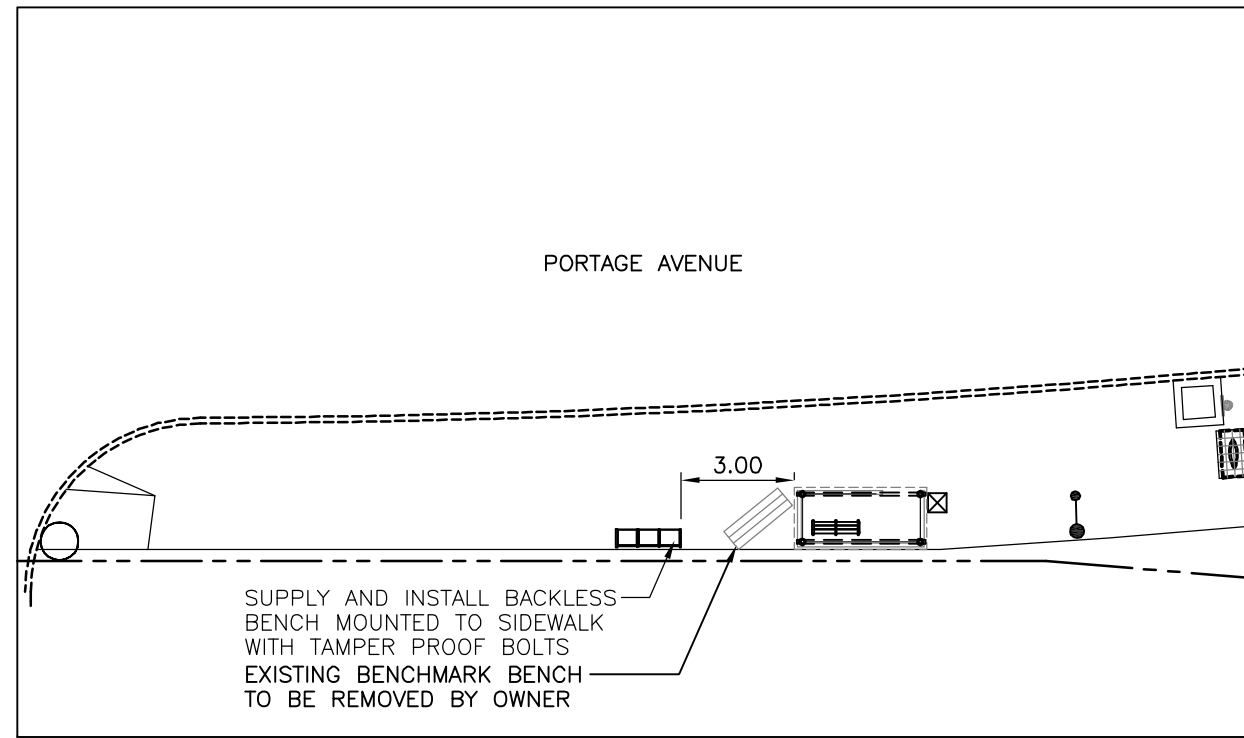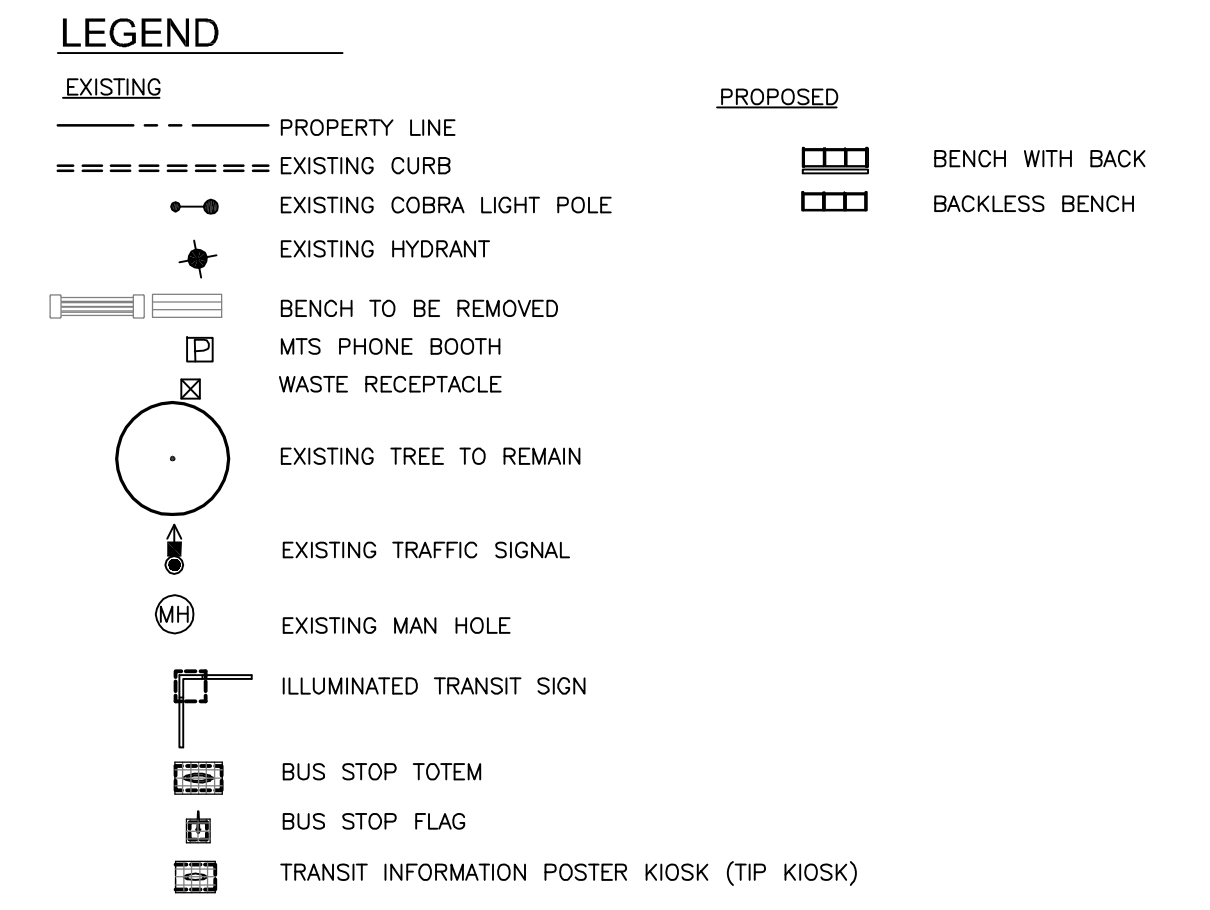


Eastbound Portage, F/S Opp Ainslie
Stop 20268 Ainslie

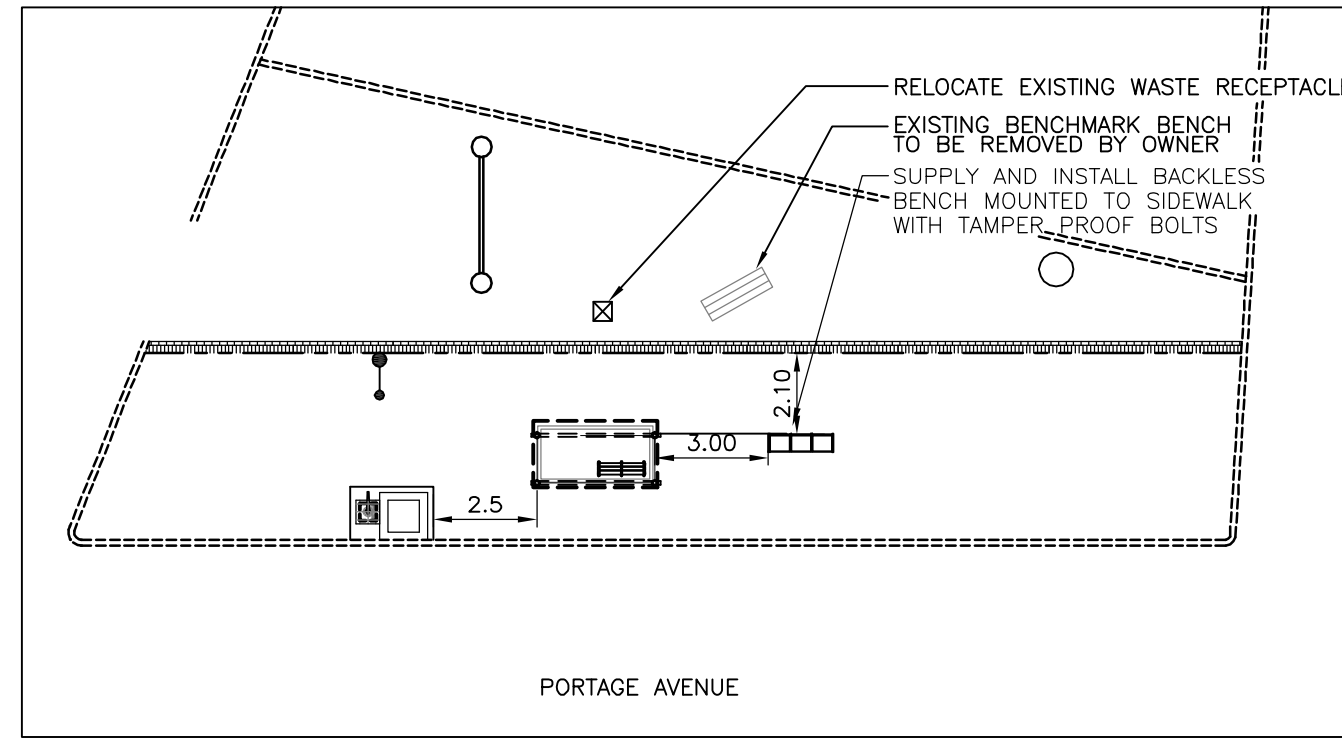


Westbound Portage, F/S Woodlawn
Stop 20214 Woodlawn

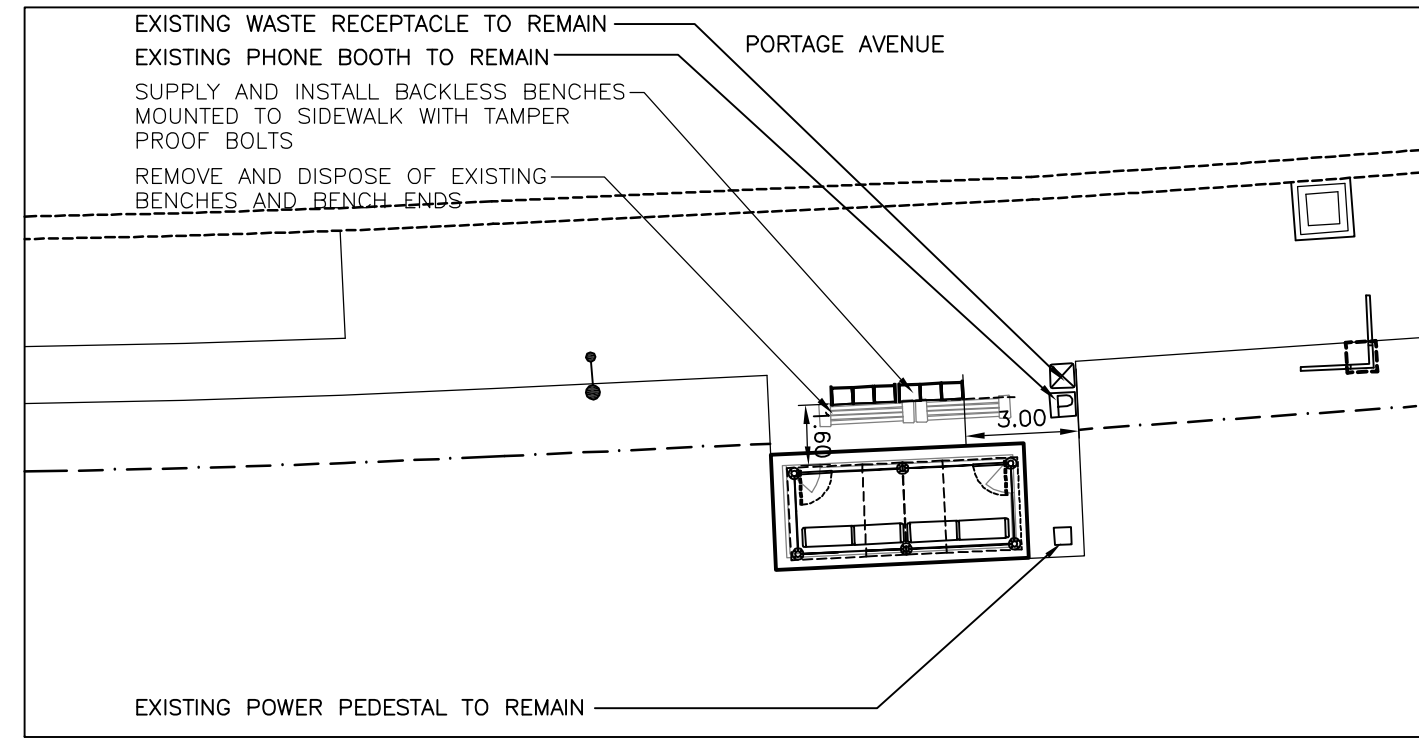


Eastbound Portage, N/S Opp Overdale
Stop 20418 Overdale

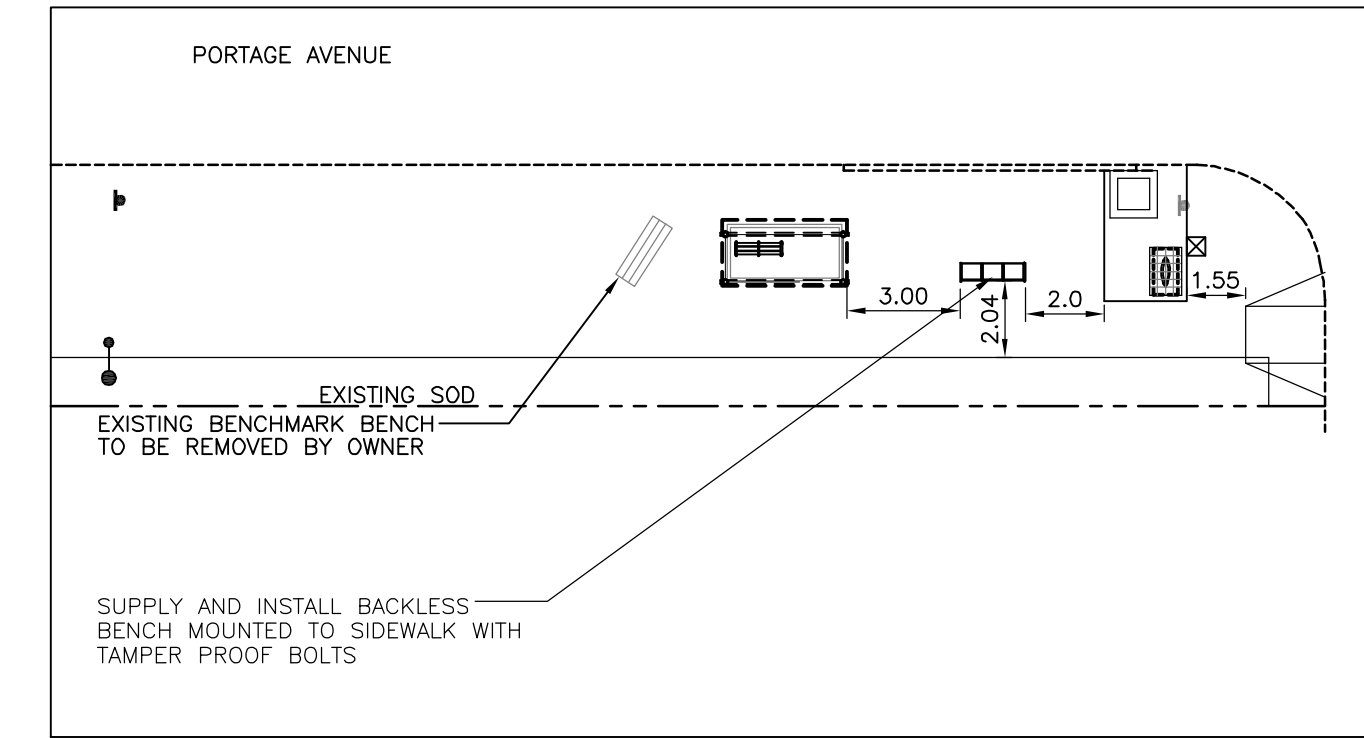


Eastbound Portage, N/S Cavell
Stop 20288 Cavell

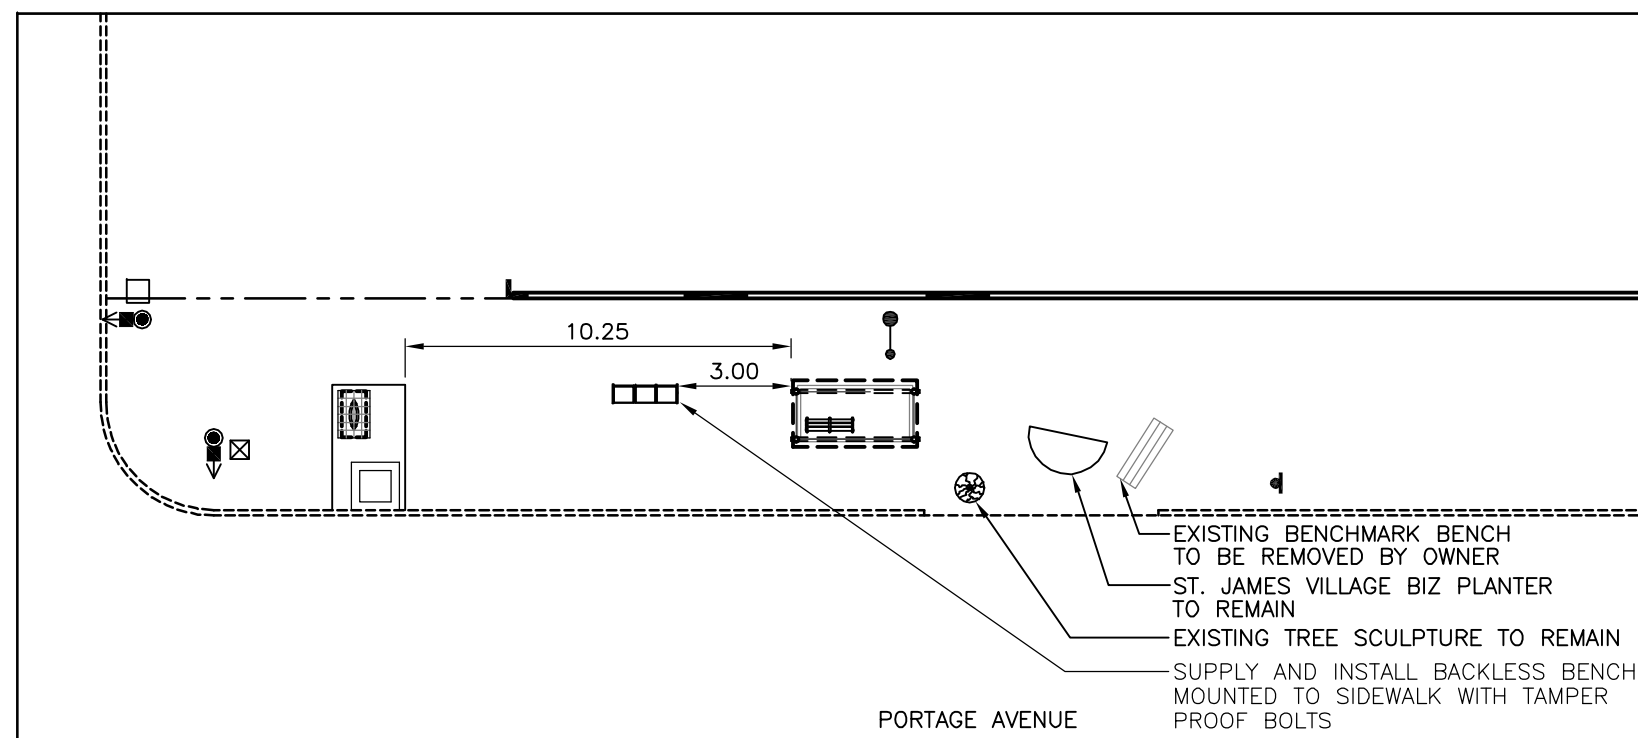


Westbound Portage, N/S Berry
Stop 20205 Berry

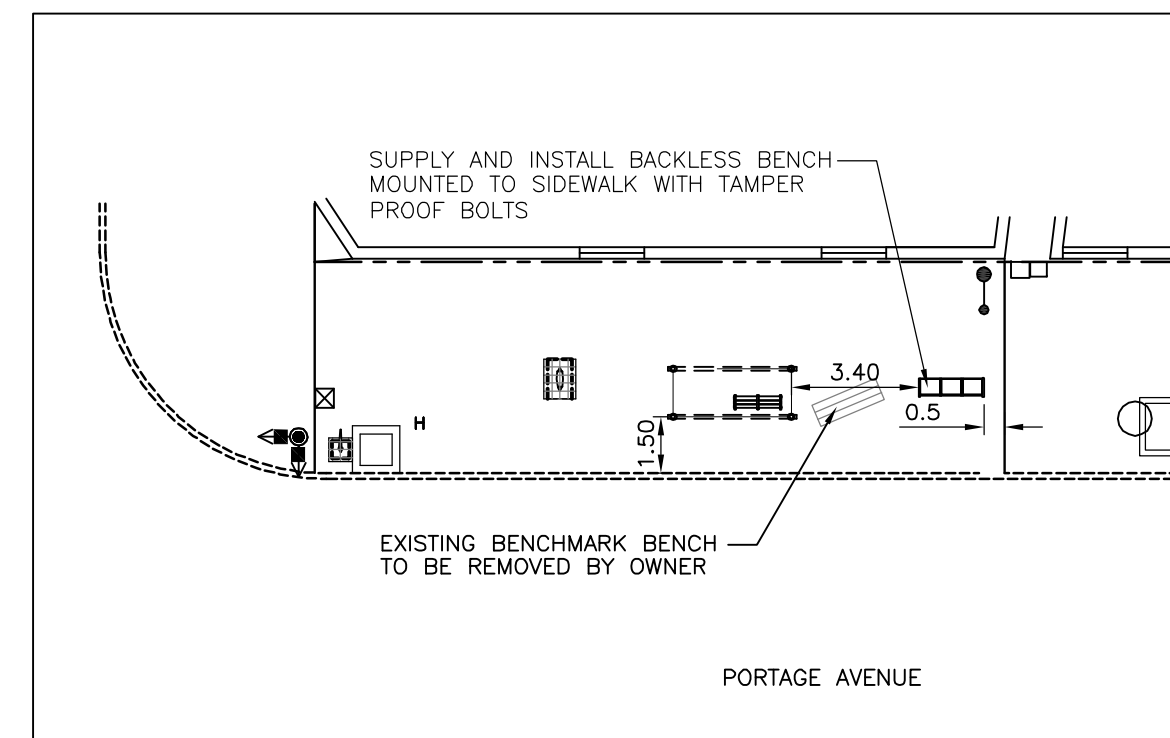


Westbound Portage, N/S Valour
Stop 10558 Valour

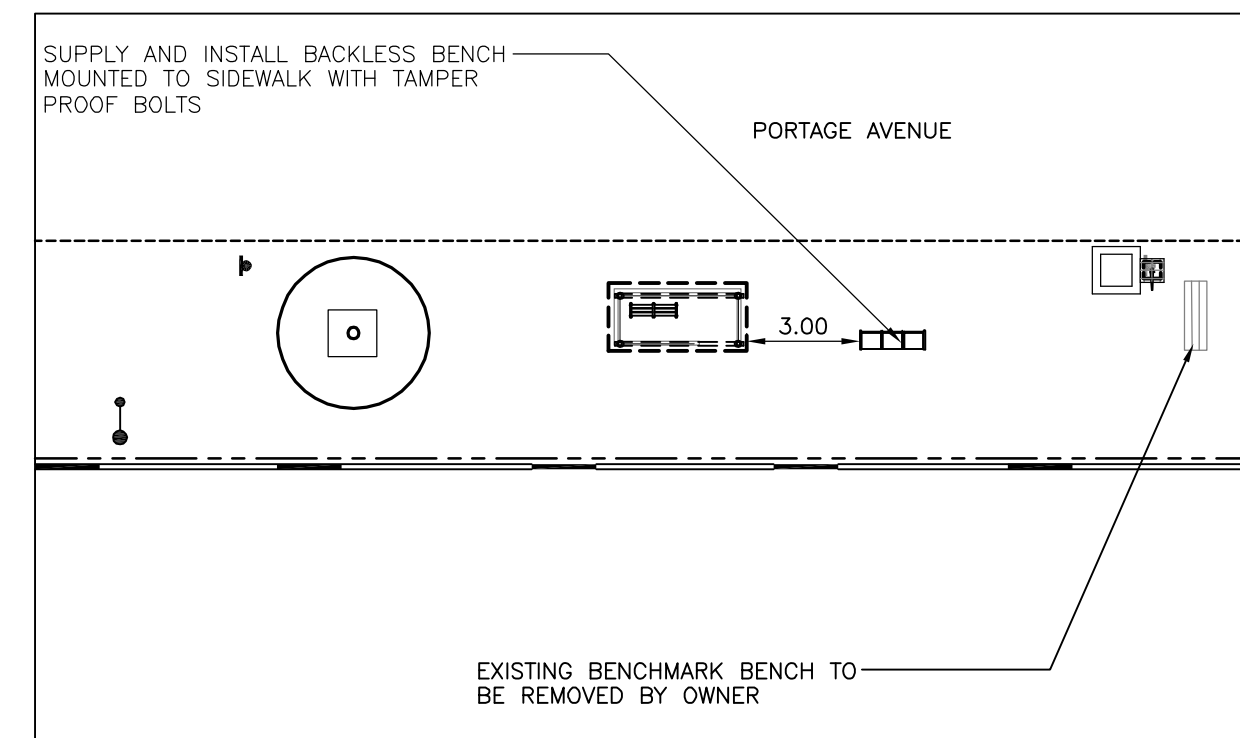


Eastbound Portage, N/S Craig
Stop 10565 Craig

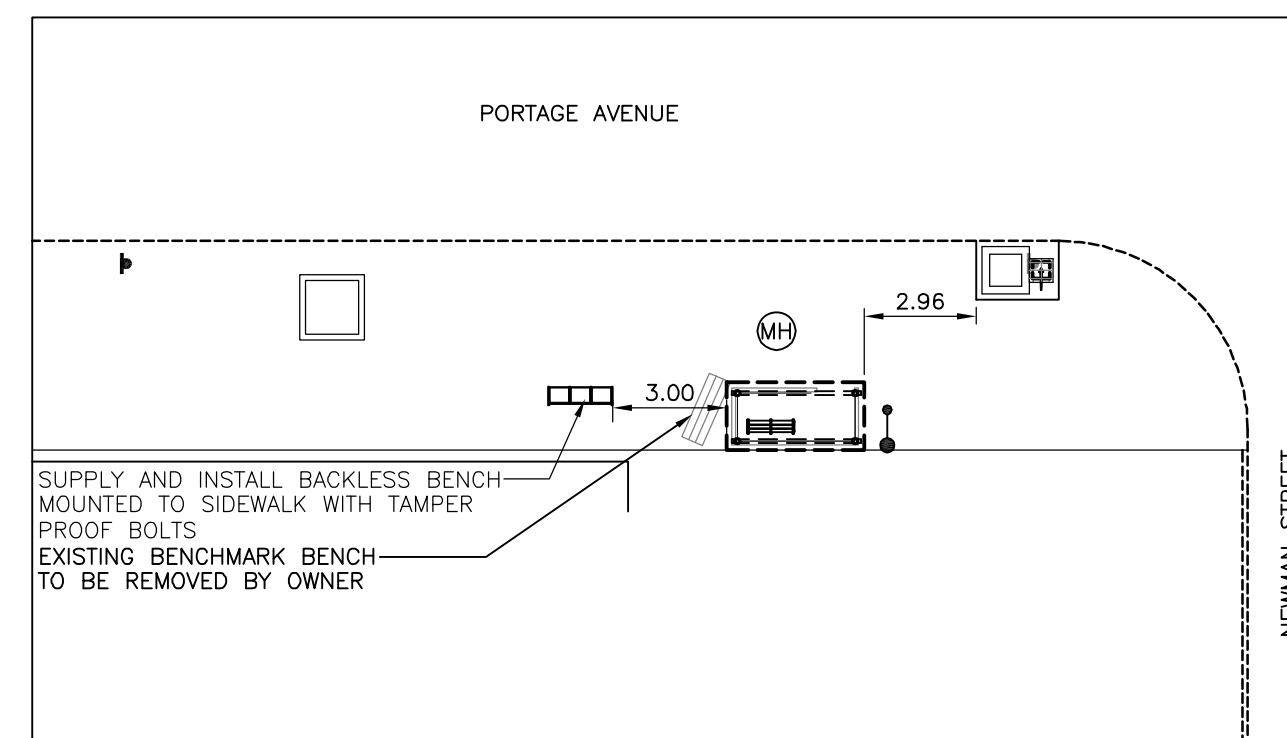


Eastbound Portage, N/S Newman
Stop 10567 Newman

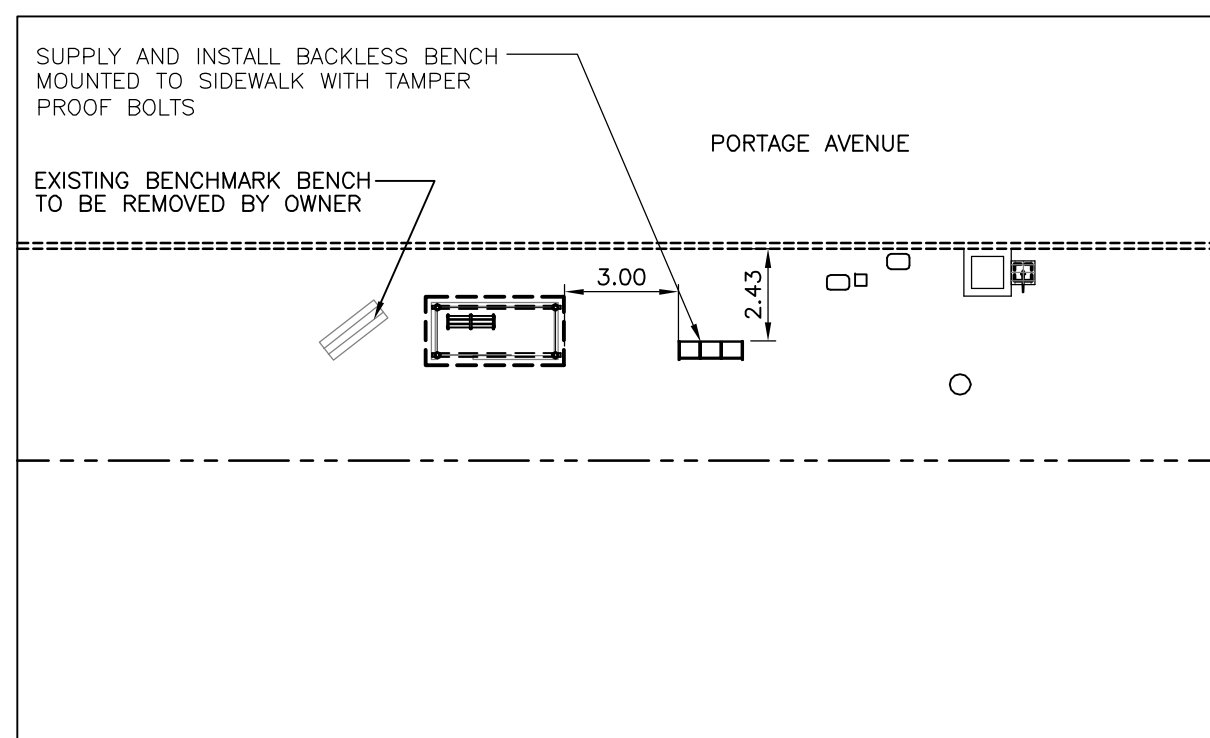

Eastbound Portage, N/S Dominion
Stop 10569 Dominion

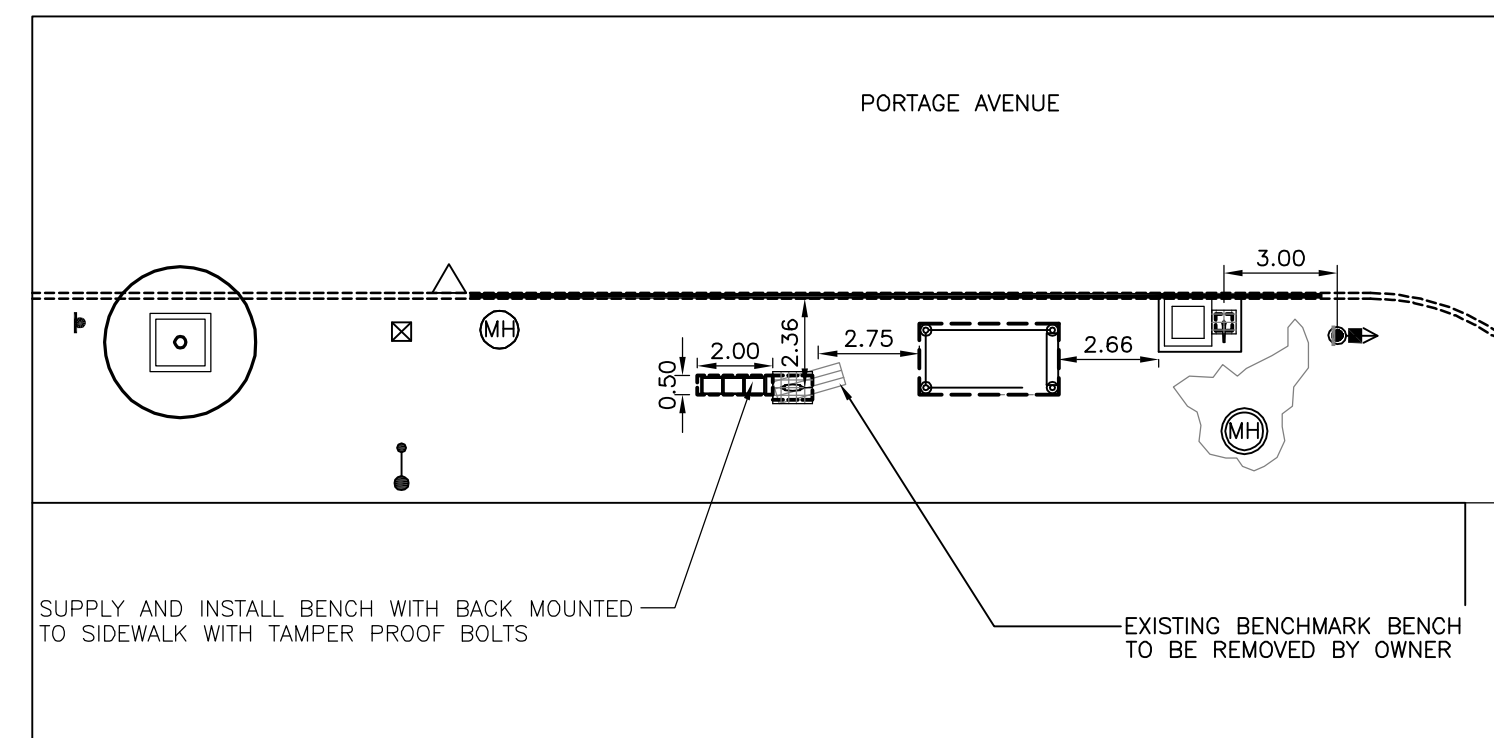


Eastbound Portage, N/S Arlington
Stop 10573 Arlington

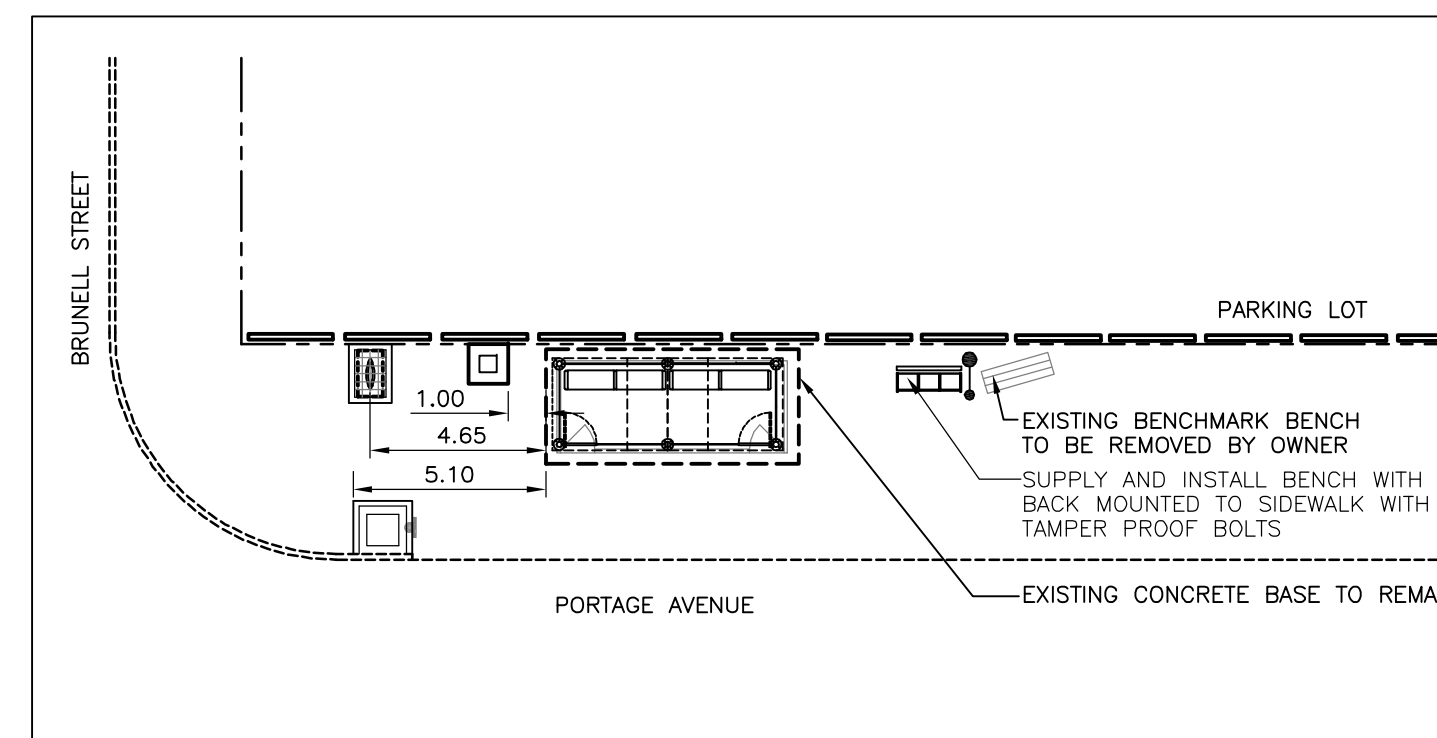

Westbound Portage, N/S Burnell
Stop 10552 Burnell



No.	Revisions	Date	By
02-04-08	1:200		
JW	SAS		JW

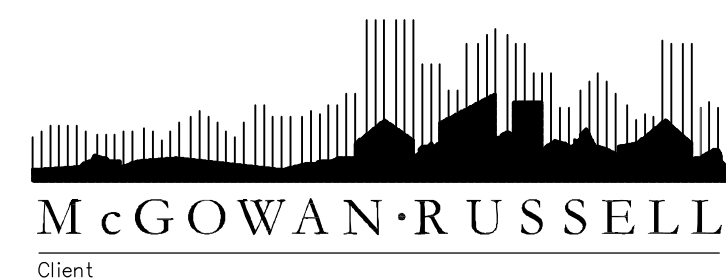

WINNIPEG TRANSIT
Project Title
**SUPPLY AND INSTALL
BENCHES FOR
WINNIPEG TRANSIT
- PHASE 2**

Sheet Title
**SITE LAYOUT PLANS
1 OF 4**

Project No. 06-029
Drawing No. B1.1