

234.0

232.0

230.0


228.0

234.0


232.0

230.0

228.0

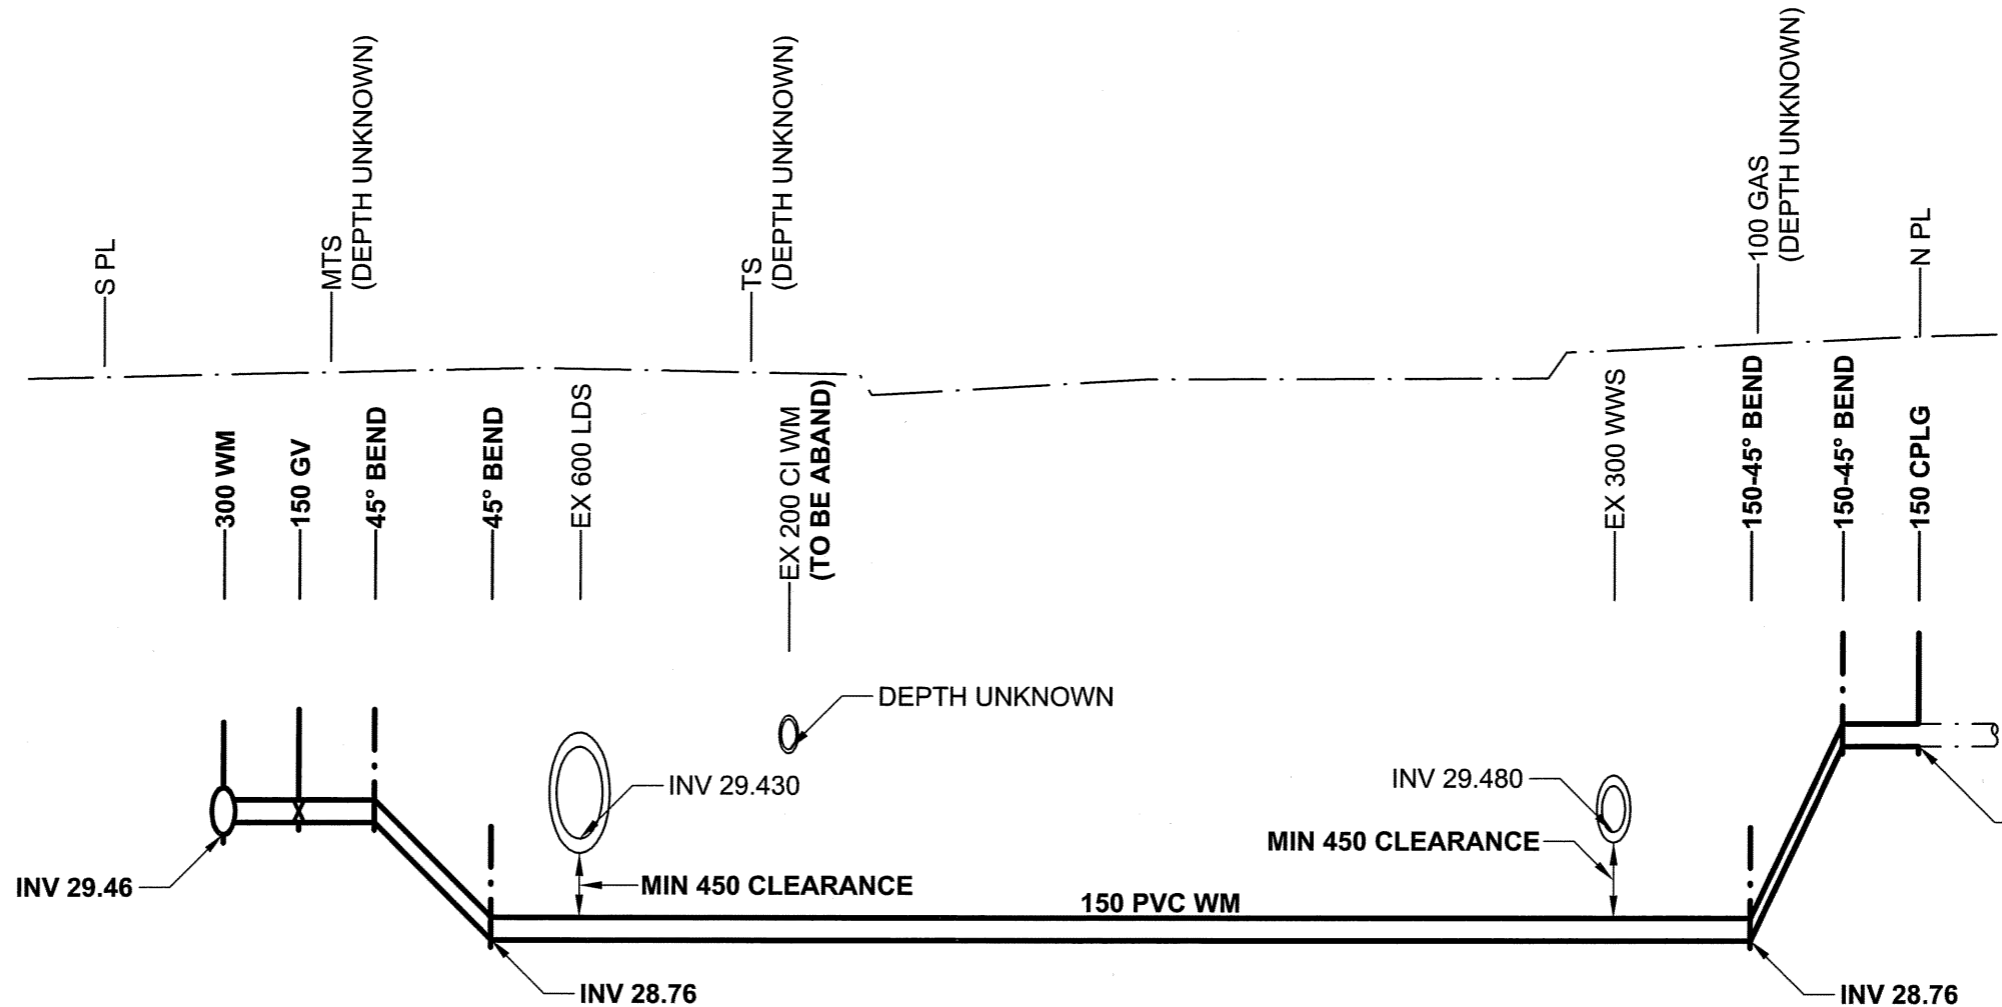

NOTE:
 CONFIRM LOCATION AND ELEVATION
 OF ALL UTILITIES IN THE FIELD BY
 SOFT DIG METHODS.

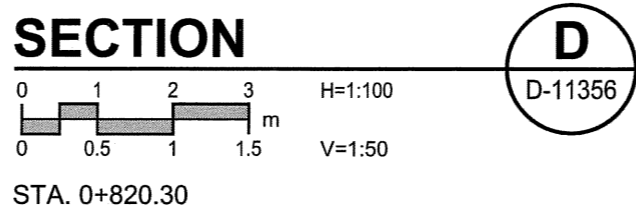

METRIC
 WHOLE NUMBERS INDICATE MILLIMETRES
 DECIMALIZED NUMBERS INDICATE METRES

APEGM
 Certificate of Authorization
 UMA Engineering Ltd. (MB)
 No. 256 Date: 08/04/23

BID OPPORTUNITY NO. 331-2008

LOCATION APPROVED UNDERGROUND STRUCTURES

SUPR. U/G STRUCTURES	DATE

NOTE:
 LOCATION OF UNDERGROUND STRUCTURES AS SHOWN ARE BASED ON THE BEST INFORMATION AVAILABLE. BUT NO GUARANTEE IS GIVEN THAT ALL EXISTING UTILITIES ARE SHOWN OR THAT THE GIVEN LOCATIONS ARE EXACT. CONFIRMATION OF EXISTENCE AND EXACT LOCATION OF ALL SERVICES MUST BE OBTAINED FROM THE INDIVIDUAL UTILITIES BEFORE PROCEEDING WITH CONSTRUCTION.

BM 65-006 ELEV 233.588m	Tbit. in S. wall UMA Ltd. Building No. 1479 Buffalo Pl., 4.1m W. of S.E. Cor. of Bldg., & 0.6m below black brickwork.		
NO.	ISSUED FOR CONSTRUCTION	08/04/23	ADL
NO.	REVISIONS	YY/MM/DD	BY

UMA | AECOM

© 2008 UMA ENGINEERING LTD. ALL RIGHTS RESERVED.

DESIGNED BY	MJR	CHECKED BY	A. Delawud
DRAWN BY	ADL	APPROVED BY	[Signature]
HOR. SCALE	AS NOTED	RELEASED FOR CONSTRUCTION	[Signature]
VERT. SCALE	AS NOTED	DATE	08/04/23

PROFESSIONAL'S SEAL

CONSULTANT DRAWING NO. 08
 D265-229-00

THE CITY OF WINNIPEG
WATER AND WASTE DEPARTMENT

2008 Watermain Renewals
 Contract 6

Buffalo Place
 Water Service Reconnection to #1555 Buffalo Place

SHEET 08 OF 10	REV 0
CITY DRAWING NUMBER	SK-03

UMA REVIEW DRFT CHK KMS