

234.0

232.0

230.0


228.0

234.0

232.0


230.0

228.0

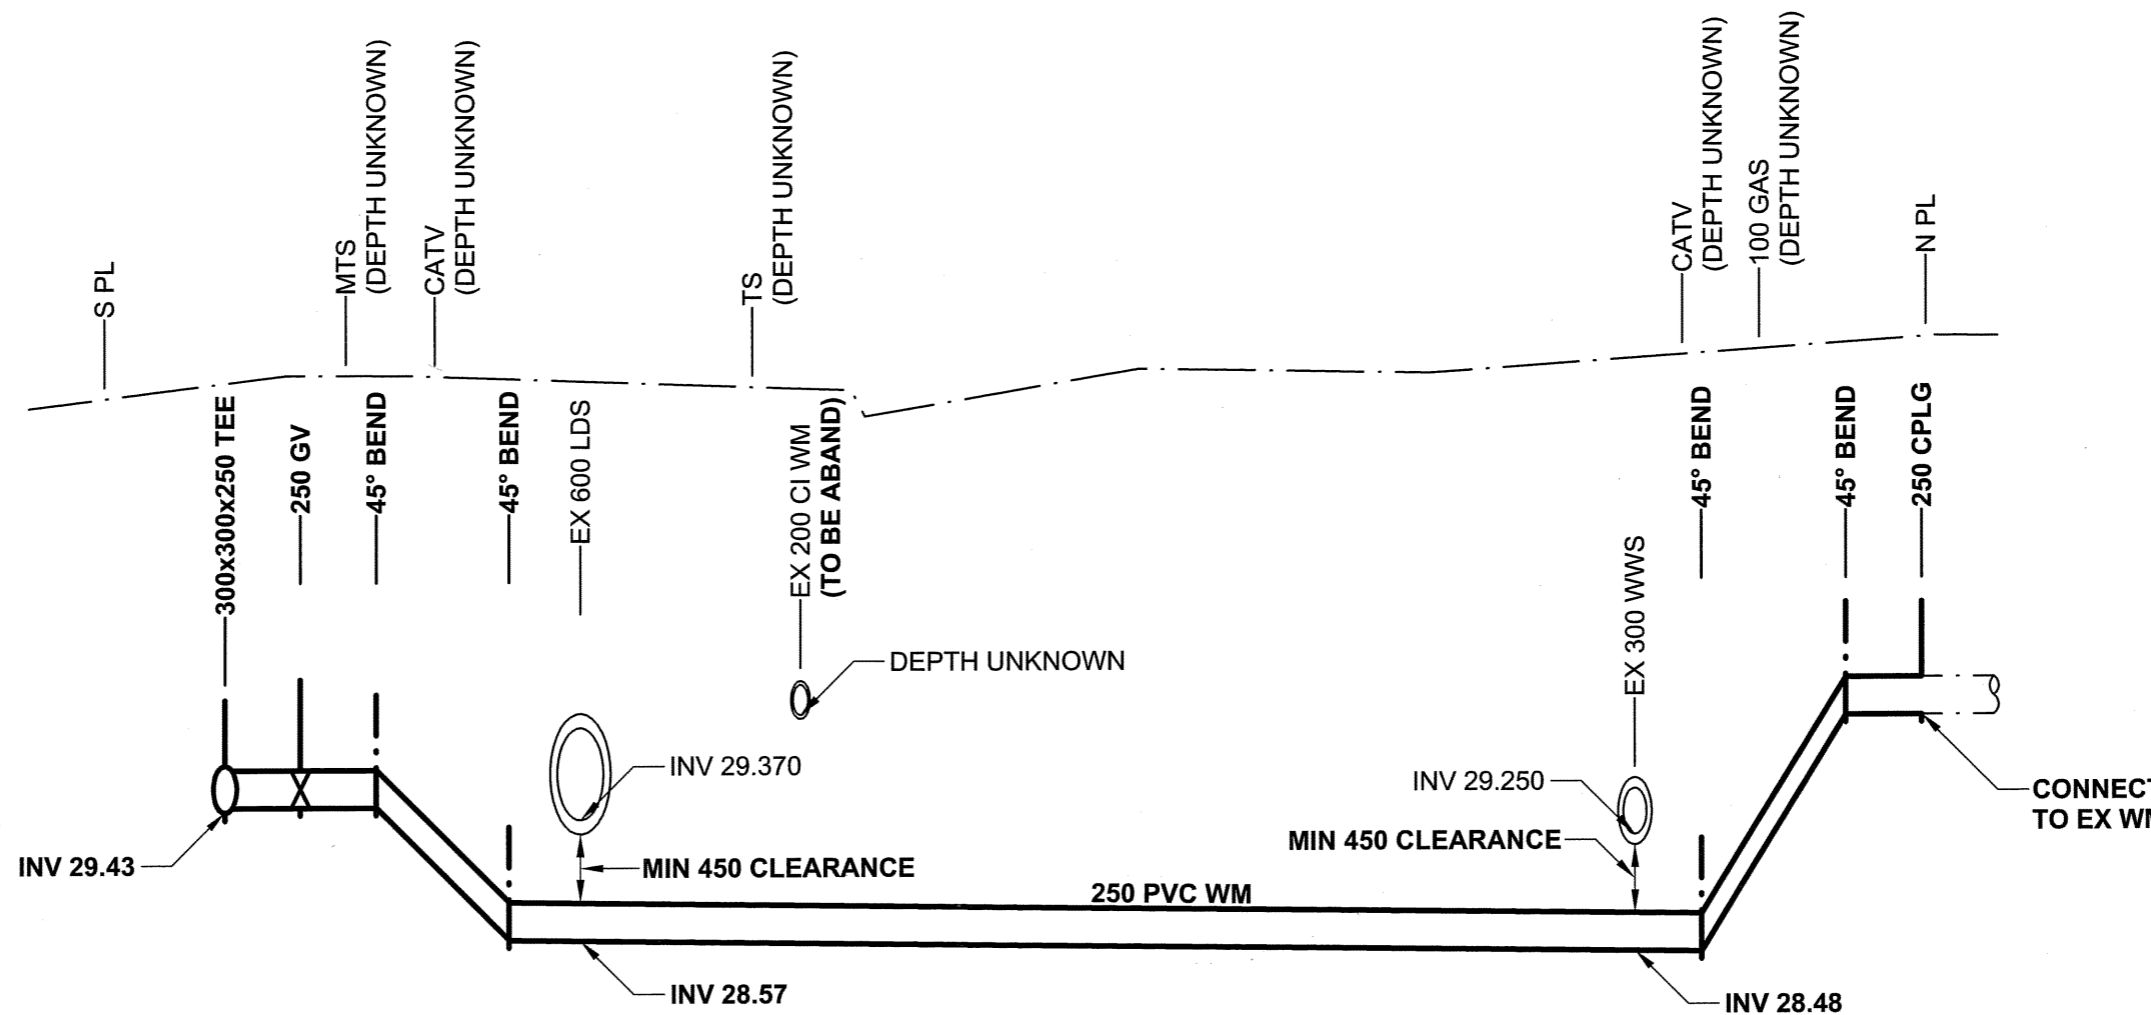

**NOTE:**  
CONFIRM LOCATION AND ELEVATION  
OF ALL UTILITIES IN THE FIELD BY  
SOFT DIG METHODS.

### SECTION

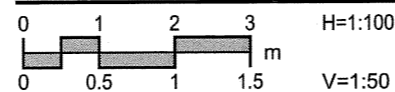

STA. 0+891.20



**METRIC**  
WHOLE NUMBERS INDICATE MILLIMETRES  
DECIMALIZED NUMBERS INDICATE METRES



Certificate of Authorization

UMA Engineering Ltd. (MB)

No. 256 Date: 08/01/23

BID OPPORTUNITY NO. 331-2008

**LOCATION APPROVED**  
UNDERGROUND STRUCTURES

SUPR. U/G STRUCTURES DATE  
COMMITTEE

**NOTE:**  
LOCATION OF UNDERGROUND STRUCTURES  
AS SHOWN ARE BASED ON THE BEST  
INFORMATION AVAILABLE. BUT NO  
GUARANTEE IS GIVEN THAT ALL EXISTING  
UTILITIES ARE SHOWN OR THAT THE GIVEN  
LOCATIONS ARE EXACT. CONFIRMATION OF  
EXISTENCE AND EXACT LOCATION OF ALL  
SERVICES MUST BE OBTAINED FROM THE  
INDIVIDUAL UTILITIES BEFORE PROCEEDING  
WITH CONSTRUCTION.


BM 65-006 ELEV 233.588m	Tbt. in S. wall UMA Ltd. Building No. 1479 Buffalo Pl., 4.1m W. of S.E. Cor. of Bldg., & 0.6m below black brickwork.		
NO.	ISSUED FOR CONSTRUCTION	08/04/23	ADL
NO.	REVISIONS	YY/MM/DD	BY

UMA | AECOM

© 2006 UMA ENGINEERING LTD. ALL RIGHTS RESERVED.

DESIGNED BY	MJR	CHECKED BY	A. Deland
DRAWN BY	ADL	APPROVED BY	Bryon Hleber
HOR. SCALE	AS NOTED	RELEASED FOR CONSTRUCTION	
VERT. SCALE	AS NOTED		
DATE	08/01/23	DATE	08/23/23

PROFESSIONAL'S SEAL

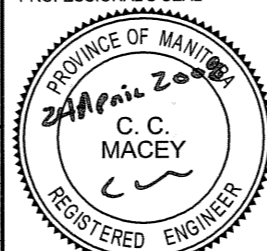

CONSULTANT DRAWING NO. 09  
D265-229-00



**THE CITY OF WINNIPEG**  
**WATER AND WASTE DEPARTMENT**

**2008 Watermain Renewals**  
**Contract 6**

**Buffalo Place**  
Water Service Reconnection to #1555 Buffalo Place

SHEET 09 OF 10

CITY DRAWING NUMBER

SK-04

REV 0