



1 PARTIAL BASEMENT FLOOR-BOILER ROOM ELECTRICAL DEMOLITION
E-1 SCALE: 1/8" = 1'-0"

NOTES:
1. DISCONNECT EXISTING BOILER.

| SYMBOL SCHEDULE | |
|-----------------|----------------------------|
| ☐ | SYSTEMS PANEL AS INDICATED |
| ⊗ | MOTOR CONNECTION |
| ⊠ | DISCONNECT SWITCH |
| ⊗ | DIRECT CONNECTION |
| D | DELETE |
| E | EXISTING |

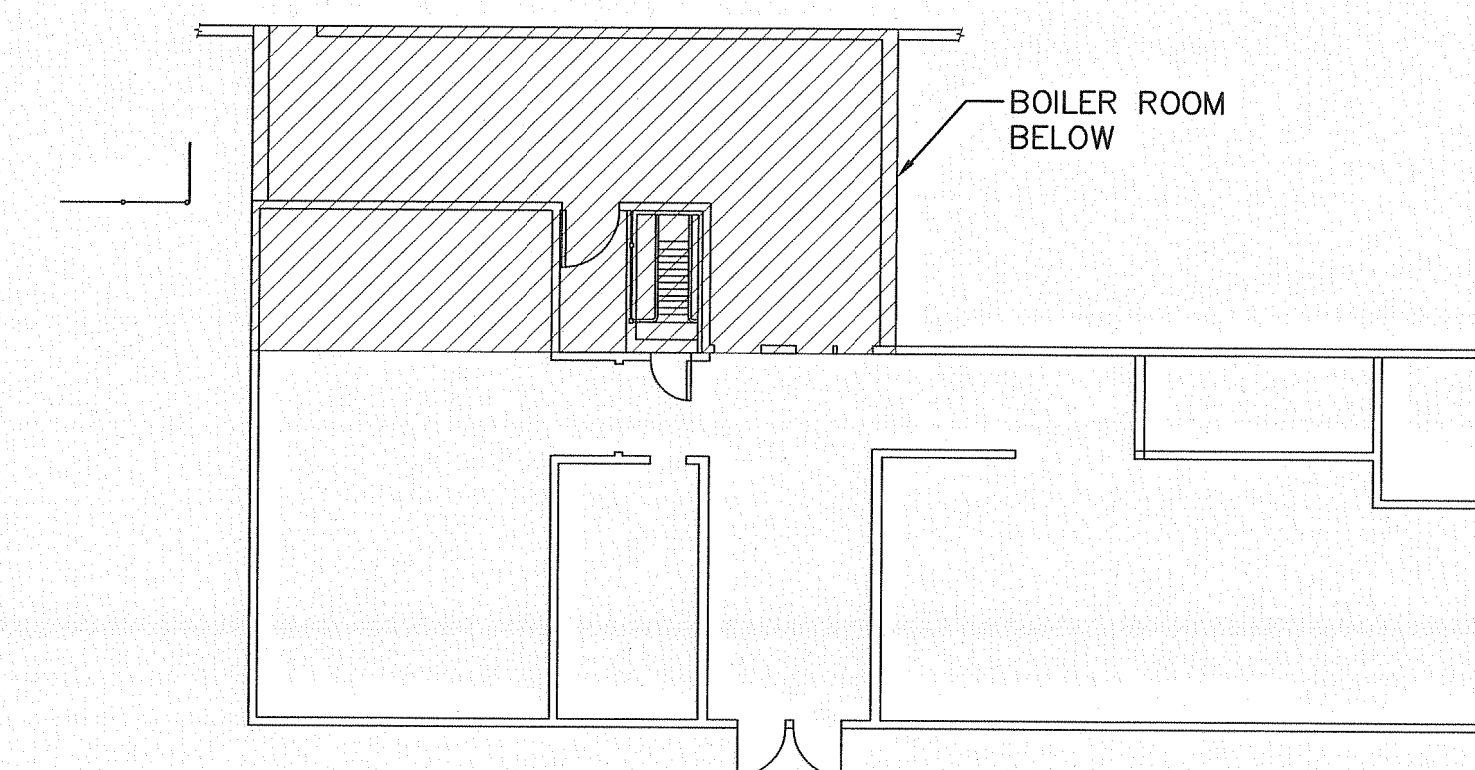


3 MAIN FLOOR KEY PLAN
E-1 SCALE: N.T.S.

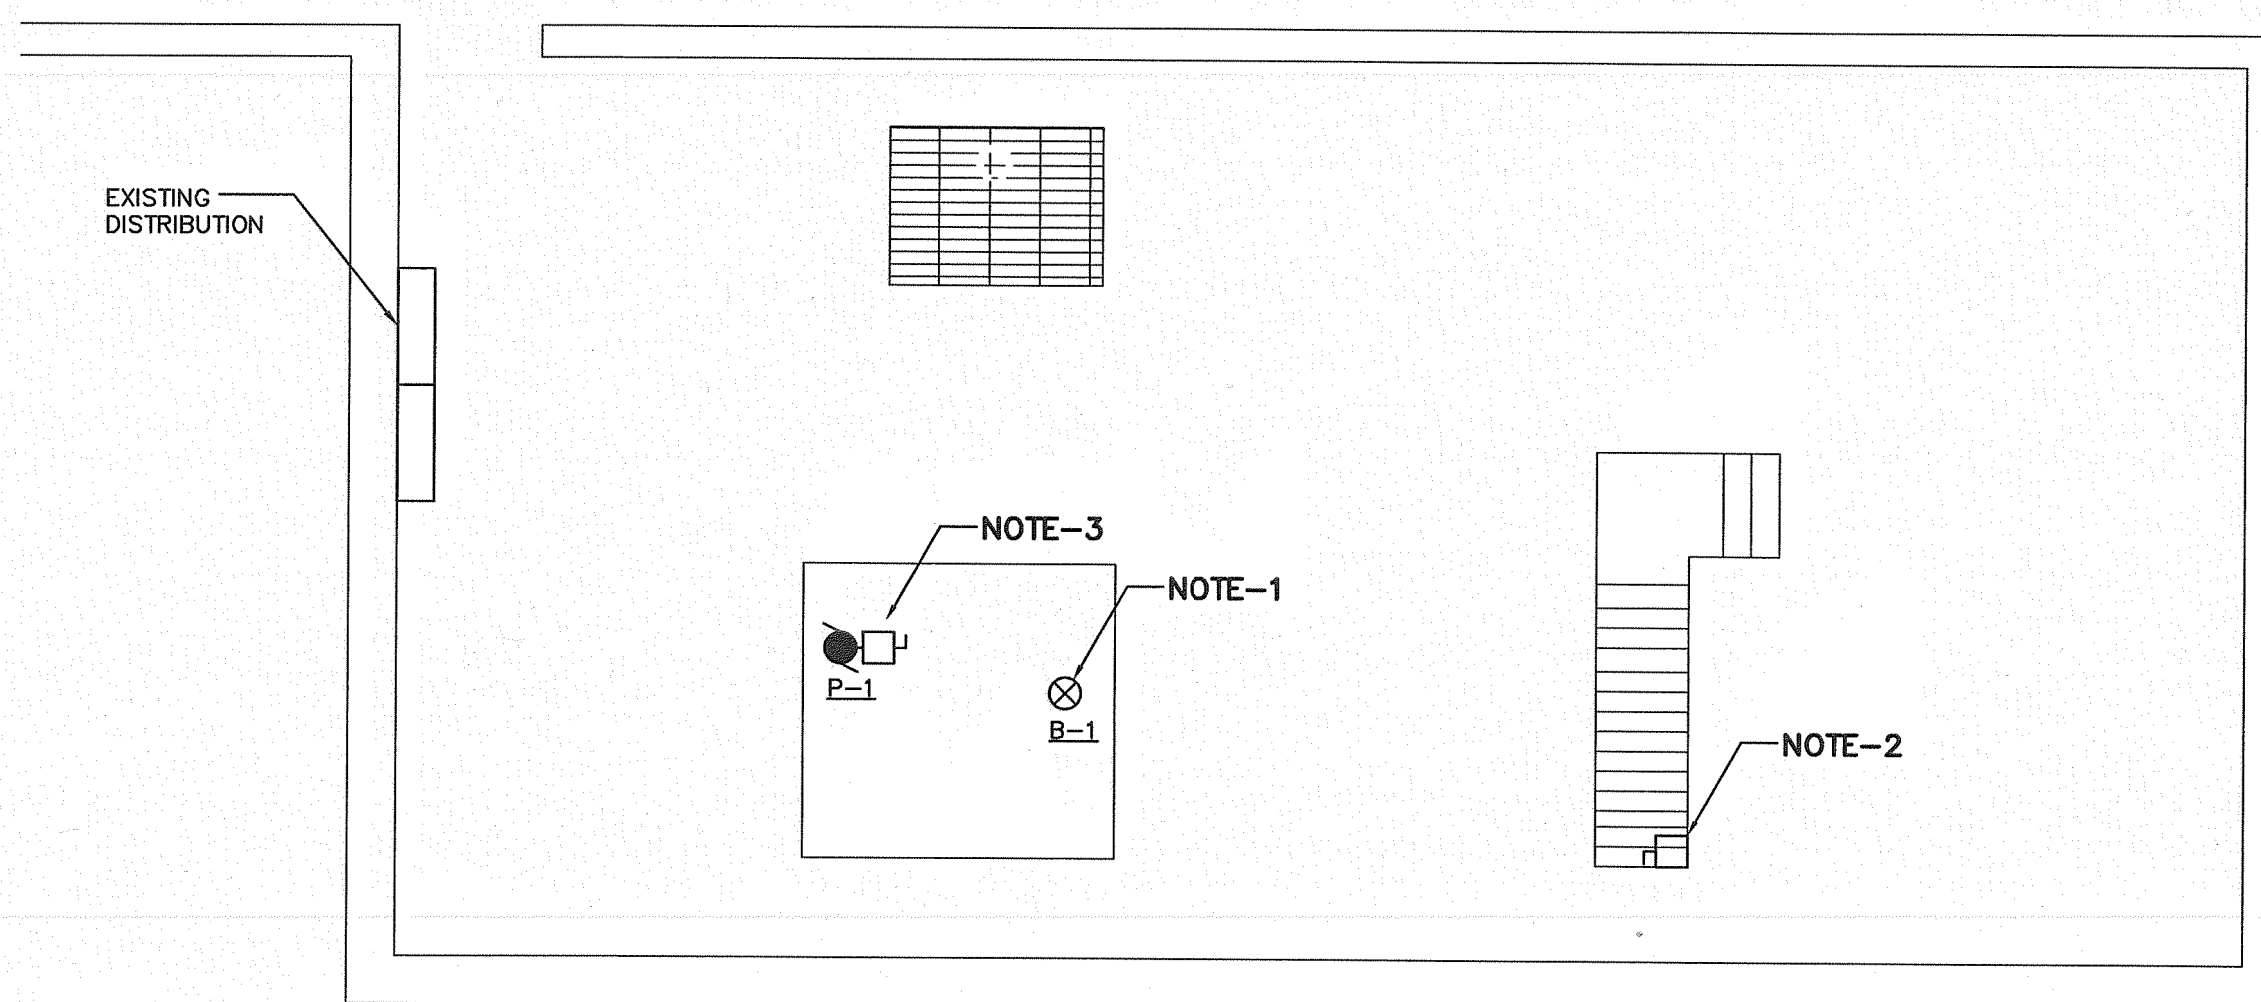

2 PARTIAL BASEMENT FLOOR-BOILER ROOM ELECTRICAL RENOVATION
E-1 SCALE: 1/8" = 1'-0"

NOTES:
1. WIRE & CONNECT NEW BOILER TO DEDICATED 15A/1P CIRCUIT IN EXISTING DISTRIBUTION.
2. PROVIDE DISCONNECT SWITCH AT ENTRANCE TO BOILER ROOM.
3. WIRE & CONNECT NEW P-1. 1 1/2HP, 208V, 3Ø MOTOR TO NEW 15A/3P BREAKER IN EXISTING DISTRIBUTION. PROVIDE MAGNETIC STARTER C/W HOA.

APEGN
Certificate of Authorization
MCW/AGE Consulting
Professional Engineers
No. 589 Expiry: April 30, 2008

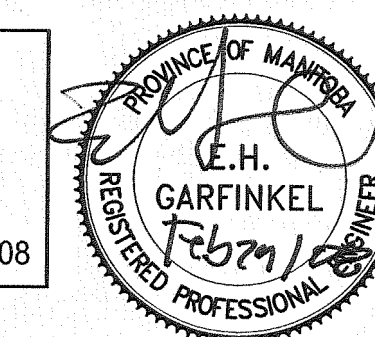

unies Ltd. Consulting Engineers
171 MECHANICAL CONSULTANTS LTD.
101-1555 ST. JAMES STREET 101-101
PH: 632-6098 FAX: 632-6095

| NO. | REVISION/DESCRIPTION | BY | DATE |
|-----|----------------------|----|---------|
| 1 | REVIEW | DO | 01FEB08 |

DRAWN BY: INL CHECKED BY: BP/RP APPROVED: BP/RP
DATE: Sept 01/08 USER APPROVAL

THE CITY OF WINNIPEG
CIVIC BUILDINGS DEPARTMENT
400-180 KING ST. R3B 3G8

PROJECT
BOILER REPLACEMENT
LIONS CLUB POOL

SHEET TITLE
ELECTRICAL DEMOLITION &
RENOVATION LAYOUT

MCW / AGE
Consulting Professional Engineers
210-1621 Wellington Avenue
Winnipeg, Manitoba R2W 0G4
Phone - (204) 779-7900 Fax - (204) 779-1119
E-Mail: mcw_age@mcw.com

6360

| SCALE | PROJECT NO | SHEET NO |
|----------|------------|----------|
| AS NOTED | - | E-1 |