

SEWER SERVICE INFORMATION
REFERENCE MANHOLE MH20003515

DIST. FROM REF. MANHOLE	JUNCTION DIA.	CLOCK REF.	SERVICE TYPE
12.9	150	02	CXI
23.8	150	02	CXI
32.4	150	10	CNI
33.7	150	10	CNI
35.3	150	02	CNI
43.7	150	10	CXI
47.8	150	02	CNI
60.2	150	02	CXI
71.5	150	10	CNI
71.8	150	02	CNI
89.4	150	10	CXI
91.8	200	03	CNI


ALL JUNCTION INFORMATION BASED ON CCTV INSPECTION

WATER SERVICE INFORMATION

ADDRESS	SIZE (mm) & TYPE (STREET)	DIST. TO PROP.	SHORT & LONG MEASUREMENT	CORR. LOCATION	REMARKS
35 WOODLANDS RESIDENTIAL	19 COPPER	13.7	6.7 SNL BLDG	NO INFO	--
36 WOODLANDS RESIDENTIAL	19 COPPER	4.6	2.4 NSL BLDG	NO INFO	--
39 WOODLANDS RESIDENTIAL	19 COPPER	13.7	5.9 SNL BLDG	NO INFO	--
40 WOODLANDS RESIDENTIAL	19 COPPER	4.6	4.0 NSL BLDG	NO INFO	--
43 WOODLANDS RESIDENTIAL	19 COPPER	13.7	2.1 SNL BLDG	NO INFO	--
46 WOODLANDS RESIDENTIAL	19 COPPER	4.6	7.5 NSL BLDG	NO INFO	--
47 WOODLANDS COMMERCIAL	19 COPPER	13.7	1.4 SNL BLDG	NO INFO	--
50 WOODLANDS RESIDENTIAL	19 COPPER	4.6	0.6 SSL BLDG	NO INFO	--
53 WOODLANDS RESIDENTIAL	19 COPPER	13.7	6.6 SNL BLDG	NO INFO	--
54 WOODLANDS RESIDENTIAL	19 COPPER	4.6	6.1 NSL BLDG	NO INFO	--
59 WOODLANDS COMMERCIAL	19 COPPER	13.7	0.9 SSL BLDG	NO INFO	1 0496
68 WOODLANDS RESIDENTIAL	19 COPPER	4.6	5.3 NSL BLDG	NO INFO	--
69 WOODLANDS RESIDENTIAL	19 COPPER	13.7	1.8 SNL BLDG	2.1 N OF C.S.	09/02 RENEWED SERVICE BOX

WOODLANDS CRESCENT (EAST LEG)

NOTE: RECONNECT ALL LIVE SEWER SERVICES WITHIN RENEWAL

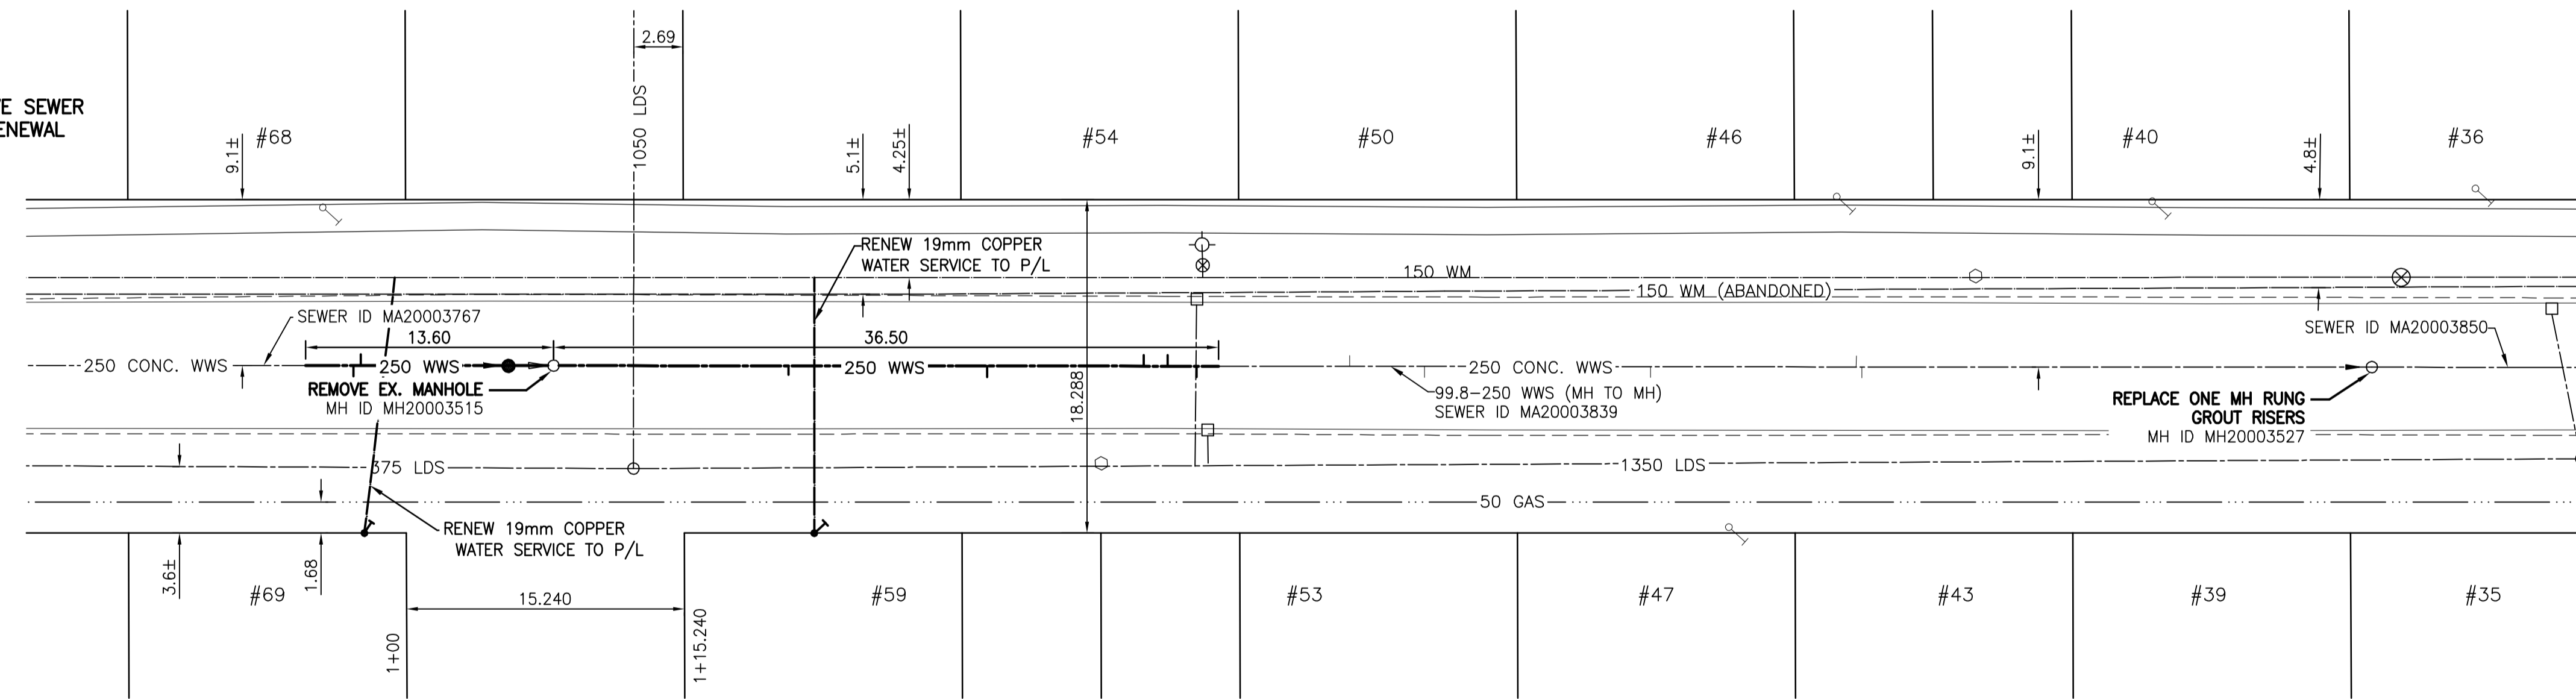

SEWER SERVICE INFORMATION

ADDRESS	SIZE	PROPERTY LINE LOCATION	JUNCTION LOCATION
35 WOODLANDS RESIDENTIAL	NO INFO AVAILABLE	NO INFO AVAILABLE	NO INFO AVAILABLE
36 WOODLANDS RESIDENTIAL	150 mm	NO INFO AVAILABLE	NO INFO AVAILABLE
39 WOODLANDS RESIDENTIAL	NO INFO AVAILABLE	NO INFO AVAILABLE	NO INFO AVAILABLE
40 WOODLANDS RESIDENTIAL	NO INFO AVAILABLE	NO INFO AVAILABLE	NO INFO AVAILABLE
43 WOODLANDS RESIDENTIAL	150 mm	NO INFO AVAILABLE	NO INFO AVAILABLE
46 WOODLANDS RESIDENTIAL	NO INFO AVAILABLE	NO INFO AVAILABLE	NO INFO AVAILABLE
47 WOODLANDS RESIDENTIAL	UNKNOWN	NO INFO AVAILABLE	NO INFO AVAILABLE
50 WOODLANDS RESIDENTIAL	150 mm	NO INFO AVAILABLE	NO INFO AVAILABLE
53 WOODLANDS RESIDENTIAL	150 mm	1.2m N. OF N. WALL OF HOUSE	NO INFO AVAILABLE
54 WOODLANDS RESIDENTIAL	UNKNOWN	NO INFO AVAILABLE	NO INFO AVAILABLE
59 WOODLANDS RESIDENTIAL	150 mm	NO INFO AVAILABLE	12.8m N. OF 3RD MH S OF PORTAGE
68 WOODLANDS RESIDENTIAL	UNKNOWN	NO INFO AVAILABLE	NO INFO AVAILABLE
69 WOODLANDS RESIDENTIAL	150 mm	NO INFO AVAILABLE	NO INFO AVAILABLE

WARNING

IF POWER EQUIPMENT OR EXPLOSIVES ARE TO BE USED FOR EXCAVATION ON THIS PROJECT THE CONTRACTOR MUST:
1) NOTIFY THE GAS COMPANY OF THE PROPOSED LOCATION OF EXCAVATION.
2) TAKE PRECAUTION TO AVOID DAMAGE TO GAS COMPANY INSTALLATIONS.
SEE PROVINCIAL REGULATION 140/92 FOR DETAILS

METRIC

WHOLE NUMBERS INDICATE MILLIMETRES
DECIMALIZED NUMBERS INDICATE METRES

NOTE: STATIONS ALONG E.P. OF WOODLANDS CR.

BID OPPORTUNITY 391-2008

BENCH MARK: S.W. cor. Portage Ave. & Woodlands Cres., tbt. in E. conc. foundation of bldg. (Goodyear Auto Service), 0.7m S. & 0.1m below brick of N.E. cor. of bldg.

APEGM
Certificate of Authorization
Stantec Consulting Ltd.
No. 1301 Expiry: April 30, 2009

150 WM	WATERMAIN	150 WM	HYDRO	150 WM	WATERMAIN	150 WM	LOCATION APPROVED UNDERGROUND STRUCTURES
+	HYDRANT	+	M.T.S.	+	HYDRANT, VALVE	+	DATE
+	VALVE	+	CONCRETE	+	LAND DRAINAGE SEWER	+	DATE
+	LAND DRAINAGE SEWER	+	ASPHALT	+	WASTE WATER SEWER	+	DATE
+	WASTE WATER SEWER	+	SIDEWALK	+	PROPERTY LINE	+	DATE
+	MANHOLE	+	PROPERTY LINE	+	SURVEY BAR	+	DATE
+	CATCH BASIN	+	SURVEY BAR	+	DITCH	+	DATE
+	CURB INLET	+	DITCH	+	CURB STOP	+	DATE
+	JUNCTIONS	+	CURB STOP	+	TREE	+	DATE
+	CULVERT	+	TREE	+	FENCE	+	DATE
+	GAS	+	FENCE	+		+	DATE
+	EXISTING	+	LEGEND-PLAN	+	PROPOSED	+	DATE
+	LEGEND-PLAN	+	PROPOSED	+	EXISTING	+	DATE
+	PROPOSED	+	EXISTING	+	LEGEND-PROFILE	+	DATE
+	LEGEND-PROFILE	+	PROPOSED	+	PROPOSED	+	DATE

NOTE: LOCATION OF UNDERGROUND STRUCTURES AS SHOWN ARE BASED ON THE BEST INFORMATION AVAILABLE BUT NO GUARANTEE IS GIVEN THAT THE GIVEN LOCATIONS ARE EXACT. CONFIRMATION OF EXISTENCE AND EXACT LOCATION OF ALL SERVICES MUST BE OBTAINED FROM THE INDIVIDUAL UTILITIES BEFORE PROCEEDING WITH CONSTRUCTION.

NO.	REVISIONS	DATE	BY

Stantec Consulting Ltd.
905 Waverley Street, Winnipeg, Manitoba
Tel 204-489-5900 Fax 204-453-9012

DESIGNED BY: K.T.C. CHECKED BY: H.A.K.
DRAWN BY: W.B.G. APPROVED BY: H.A.K.

HOR. SCALE: 1:250
VERTICAL: 1:50

RELEASED FOR CONSTRUCTION: DATE

PROVINCE OF MANITOBA
REGISTERED PROFESSIONAL ENGINEER
H.A. KATZ
CONSULTANT DRAWING NO. C-209

THE CITY OF WINNIPEG
Winnipeg WATER AND WASTE DEPARTMENT

2008 WATERMAIN RENEWALS, SEWER RENEWALS AND EXTERNAL POINT REPAIRS-CONTRACT 7
WOODLANDS CRESCENT (EAST LEG) ON-LINE 250 WWS RENEWAL
3RD MH S. OF PORTAGE AVENUE TO 2ND MH S. OF PORTAGE AVE.

SHEET 9 OF 26
CAD FILE DRAWING NUMBER 10340c-209-702.dwg
CITY DRAWING NUMBER 08511