
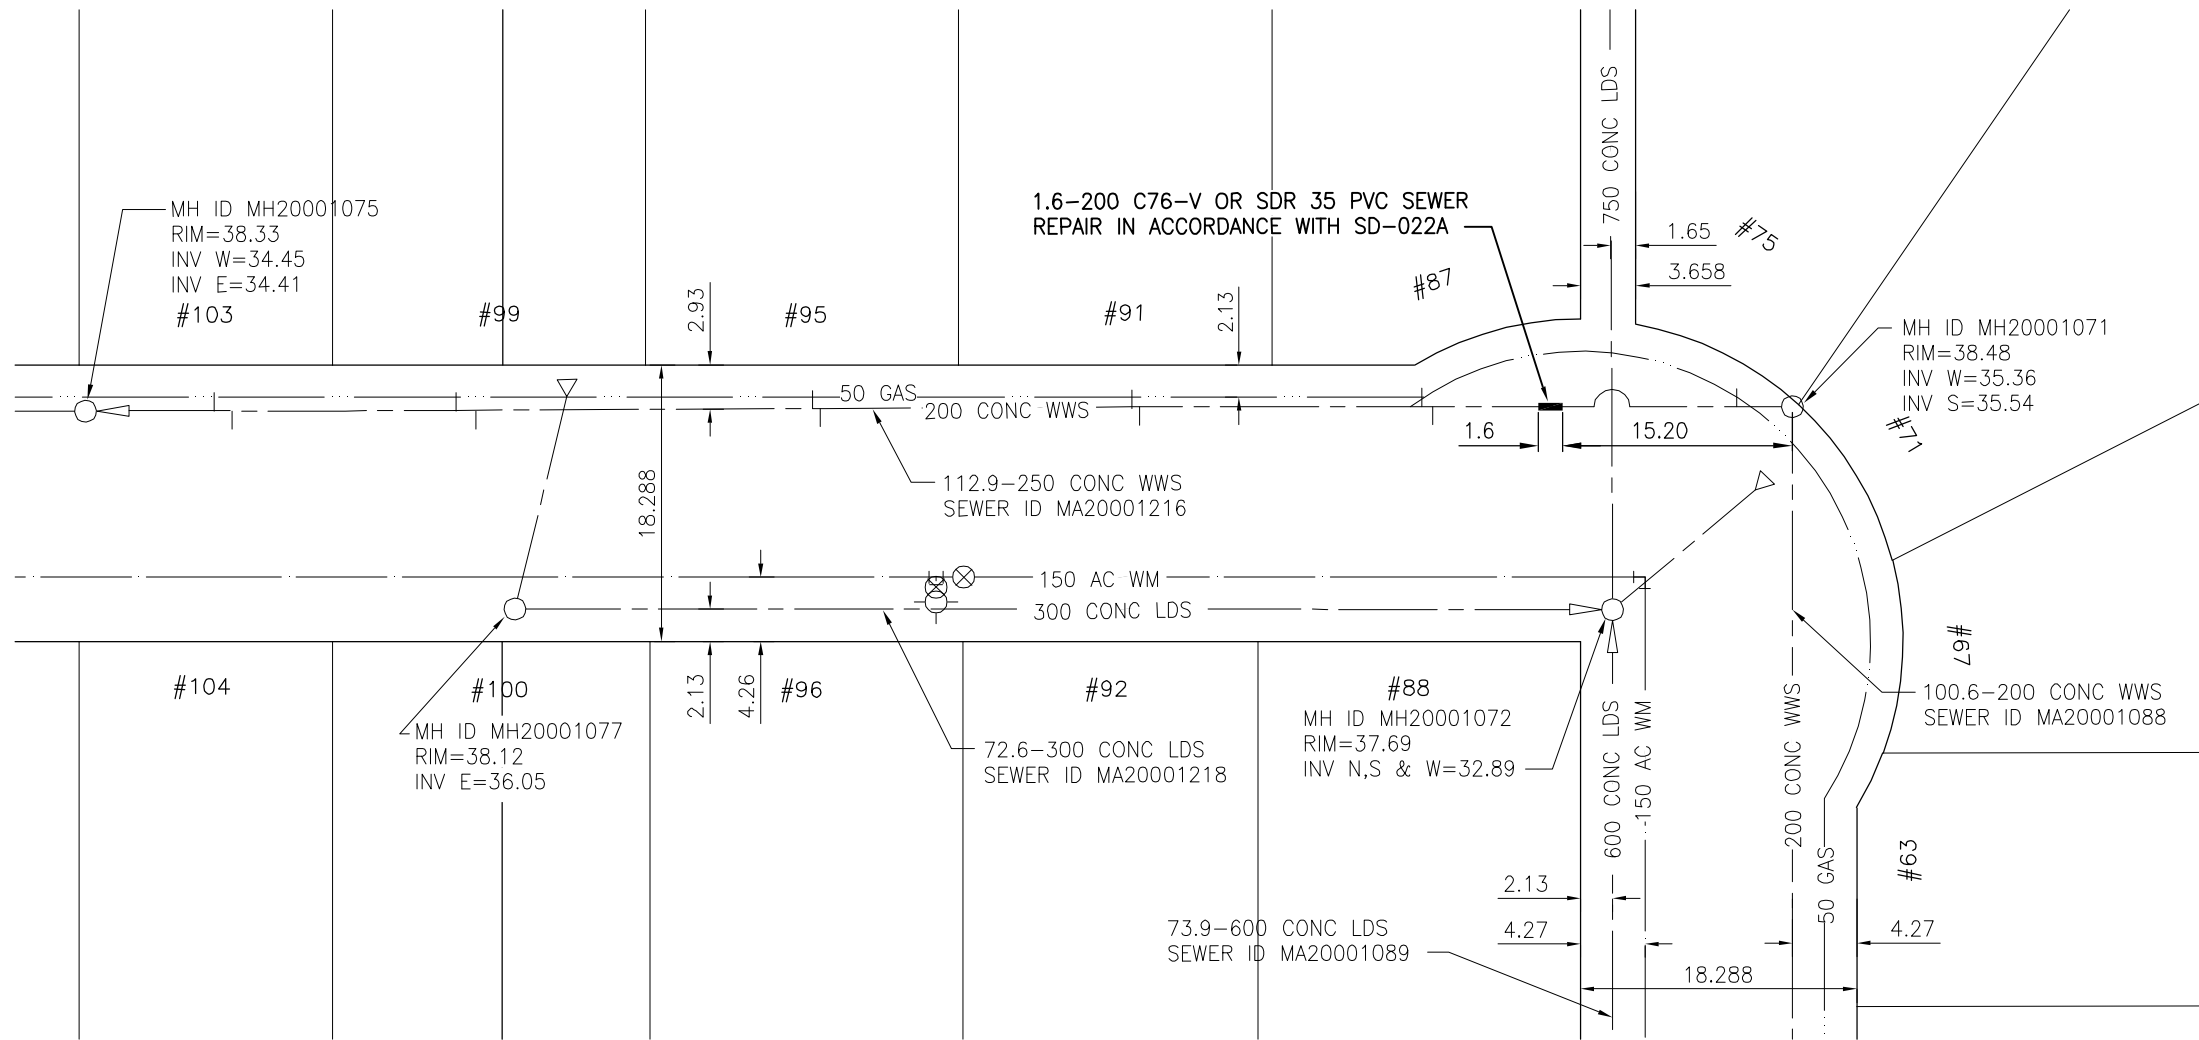


# BUFFIE BAY (N. LEG)

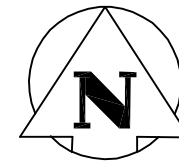

### SEWER JUNCTION INFORMATION

REFERENCE—METERS EAST OF MANHOLE MH20001075

DIST. FROM REF. MANHOLE	JUNCTION DIA.	CLOCK REF.	SERVICE TYPE
8.5	150	09	CN
9.7	150	03	CNI
24.5	100	10	CN
25.8	150	01	CN
48.1	150	09	CN
48.6	150	01	CNI
69.2	100	10	CN
69.7	150	01	CNI
88.4	150	09	CNI
89.1	100	02	CN

ALL JUNCTION INFORMATION BASED ON CCTV INSPECTION

### SEWER JUNCTION INFORMATION

REFERENCE—METERS WEST OF MANHOLE MH20001071

DIST. FROM REF. MANHOLE	JUNCTION DIA.	CLOCK REF.	SERVICE TYPE
3.7	150	03	CX

ALL JUNCTION INFORMATION BASED ON CCTV INSPECTION

### METRIC

WHOLE NUMBERS INDICATE MILLIMETRES  
DECIMALIZED NUMBERS INDICATE METRES

### WARNING

IF POWER EQUIPMENT OR EXPLOSIVES ARE TO BE USED FOR EXCAVATION ON THIS PROJECT THE CONTRACTOR MUST:  
1) NOTIFY THE GAS COMPANY OF THE PROPOSED LOCATION OF EXCAVATION.  
2) TAKE PRECAUTION TO AVOID DAMAGE TO GAS COMPANY INSTALLATIONS.  
SEE PROVINCIAL REGULATION 140/92 FOR DETAILS

BENCH MARK: S.W. cor. David St. & Fairlane Ave., tbit in most Nly. conc. foundation No. 710 David St., 3.4m W. & 0.1m below stucco of most Nly. cor. of apartment block.



Certificate of Authorization

Stantec Consulting Ltd.

No. 1301 Expiry: April 30, 2009

BID OPPORTUNITY 391-2008

### LOCATION APPROVED UNDERGROUND STRUCTURES

SUPV. U/G STRUCTURES COMMITTEE DATE

### NOTE:

LOCATION OF UNDERGROUND STRUCTURES AS SHOWN ARE BASED ON THE BEST INFORMATION AVAILABLE BUT NO GUARANTEE IS GIVEN THAT ALL EXISTING UTILITIES ARE SHOWN OR THAT THE GIVEN LOCATIONS ARE EXACT. CONFIRMATION OF EXISTENCE AND EXACT LOCATION OF ALL SERVICES MUST BE OBTAINED FROM THE INDIVIDUAL UTILITIES BEFORE PROCEEDING WITH CONSTRUCTION.

B.M. 40-027 ELEV. 238.598m			
NO.	REVISIONS	DATE	BY



### Stantec Consulting Ltd.

905 Waverley Street, Winnipeg, Manitoba  
Tel 204-489-5900 Fax 204-453-9012

DESIGNED BY	J.K.H.	CHECKED BY	W.A.B.
DRAWN BY	J.K.H.	APPROVED BY	H.A.K.
HOR. SCALE:	1:500	RELEASED FOR CONSTRUCTION:	
VERTICAL:	N/A	DATE	
DATE	08.04.22	DATE	

ENGINEER'S SEAL



CONSULTANT DRAWING NO.  
C-212



## THE CITY OF WINNIPEG WATER AND WASTE DEPARTMENT

2008 WATERMAIN RENEWALS, SEWER RENEWALS, AND EXTERNAL POINT REPAIRS - CONTRACT 7  
BUFFIE BAY

1ST MH E OF GOSWELL RD TO MH @ BUFFIE BAY(E.LEG)  
200 WWS POINT REPAIR

SHEET	OF
12	26
CAD FILE DRAWING NUMBER 10340c-212-702.dwg	
CITY DRAWING NUMBER 08514	