


COSTELLO DRIVE

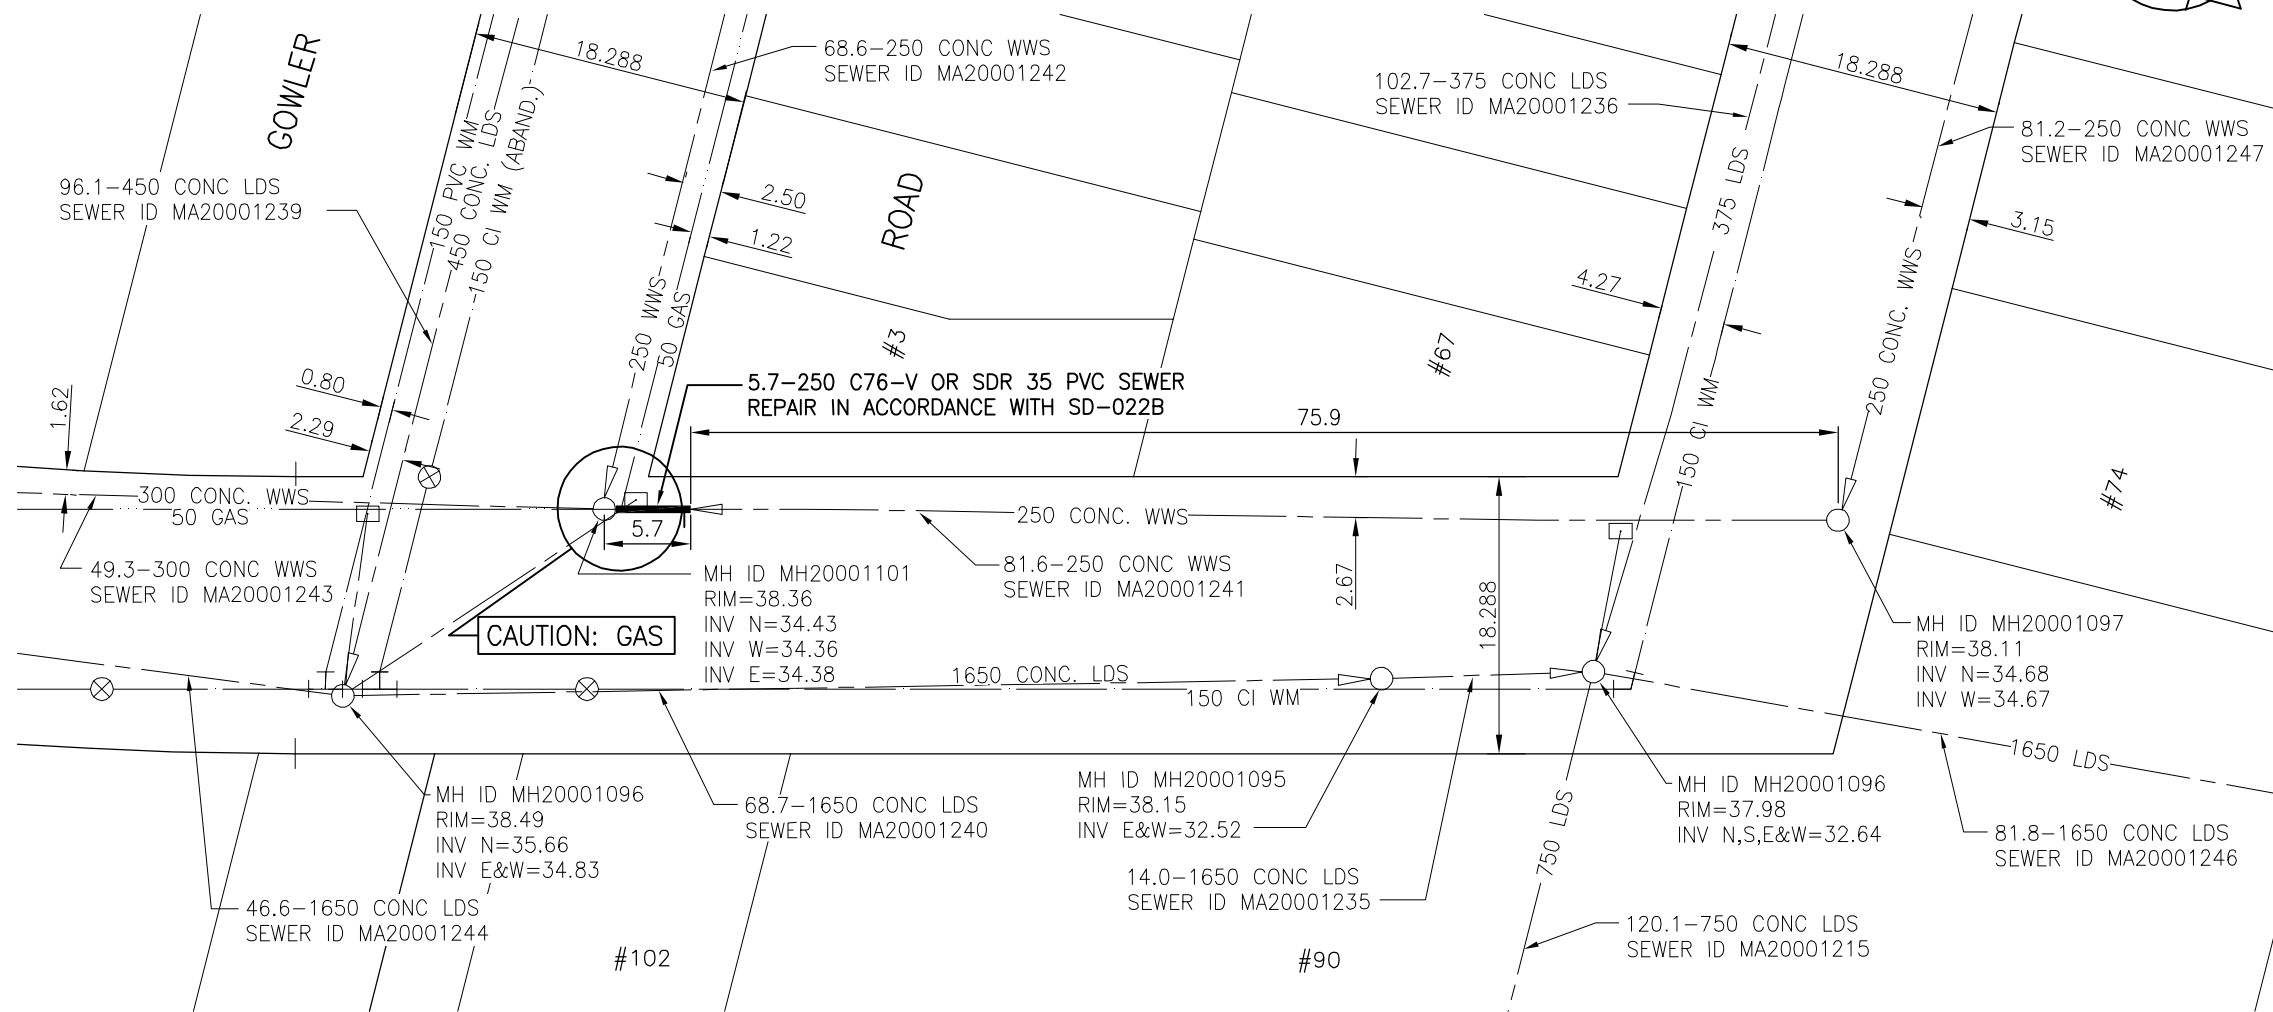

SEWER JUNCTION INFORMATION
REFERENCE-METERS WEST OF MANHOLE MH20001097

| DIST. FROM REF. MANHOLE | JUNCTION DIA. | CLOCK REF. | SERVICE TYPE |
|-------------------------|---------------|------------|--------------|
| 76.3 | 150 | 10 | CN |

ALL JUNCTION INFORMATION BASED ON CCTV INSPECTION

METRIC
WHOLE NUMBERS INDICATE MILLIMETRES
DECIMALIZED NUMBERS INDICATE METRES

WARNING

IF POWER EQUIPMENT OR EXPLOSIVES ARE TO BE USED FOR EXCAVATION ON THIS PROJECT THE CONTRACTOR MUST:
1) NOTIFY THE GAS COMPANY OF THE PROPOSED LOCATION OF EXCAVATION.
2) TAKE PRECAUTION TO AVOID DAMAGE TO GAS COMPANY INSTALLATIONS.
SEE PROVINCIAL REGULATION 140/92 FOR DETAILS

BENCH MARK: S.W. cor. David St. & Fairlane Ave., tbt in most Nly. conc. foundation No. 710 David St., 3.4m W. & 0.1m below stucco of most Nly. cor. of apartment block.



Certificate of Authorization
Stantec Consulting Ltd.
No. 1301 Expiry: April 30, 2009

BID OPPORTUNITY 391-2008

LOCATION APPROVED UNDERGROUND STRUCTURES

SUPV. U/G STRUCTURES COMMITTEE DATE

NOTE:
LOCATION OF UNDERGROUND STRUCTURES AS SHOWN ARE BASED ON THE BEST INFORMATION AVAILABLE BUT NO GUARANTEE IS GIVEN THAT ALL EXISTING UTILITIES ARE SHOWN OR THAT THE GIVEN LOCATIONS ARE EXACT. CONFIRMATION OF EXISTENCE AND EXACT LOCATION OF ALL SERVICES MUST BE OBTAINED FROM THE INDIVIDUAL UTILITIES BEFORE PROCEEDING WITH CONSTRUCTION.

B.M. 40-027
ELEV. 238.598m

| NO. | REVISIONS | DATE | BY |
|-----|-----------|------|----|
| | | | |

Stantec Consulting Ltd.
905 Waverley Street, Winnipeg, Manitoba
Tel 204-489-5900 Fax 204-453-9012

| | | | |
|-------------|--------|----------------------------|----------|
| DESIGNED BY | J.K.H. | CHECKED BY | W.A.B. |
| DRAWN BY | W.B.G. | APPROVED BY | H.A.K. |
| HOR. SCALE: | 1:500 | RELEASED FOR CONSTRUCTION: | |
| VERTICAL: | N/A | DATE | 08.04.22 |

ENGINEER'S SEAL
PROVINCE OF MANITOBA
REGISTERED PROFESSIONAL ENGINEER
H. A. KATZ
CONSULTANT DRAWING NO.
C-213

THE CITY OF WINNIPEG
WATER AND WASTE DEPARTMENT

2008 WATERMAIN RENEWALS, SEWER RENEWALS, AND EXTERNAL POINT REPAIRS - CONTRACT 7
COSTELLO DRIVE
MH @ COSTELLO DR. (E. LEG) TO MH @ GOWLER RD.
250 WWS POINT REPAIR

| | |
|-----------------------------------------------|----|
| SHEET | OF |
| 13 | 26 |
| CAD FILE DRAWING NUMBER 10340c-213-702.dwg | |
| CITY DRAWING NUMBER 08515 | |

V:\1112\active\111210340\drawing\402_design\sheet_files\10340c-213-702.dwg
2008-05-08 10:28AM By: wguttek