



THE CITY OF WINNIPEG


WATER AND WASTE DEPARTMENT

2008 WATERMAIN RENEWALS, SEWER RENEWALS AND EXTERNAL POINT REPAIRS CONTRACT NO. 7


BID OPPORTUNITY No. 391-2008

DRAWING INDEX

CITY DWG. NO.	CONSULTANT DWG. NO.	DESCRIPTION	SHEET
D-11347	C-201	WATERMAIN RENEWALS-NESS AVENUE (WESTBOUND) NESS AVENUE - MOORGATE STREET TO STA. 1+75	SHEET 1 OF 26
D-11348	C-202	NESS AVENUE - STA. 1+75 TO STA. 3+00	SHEET 2 OF 26
D-11349	C-203	NESS AVENUE - STA. 3+00 TO STA. 4+25	SHEET 3 OF 26
D-11350	C-204	NESS AVENUE - STA. 4+25 TO STA. 5+50	SHEET 4 OF 26
D-11351	C-205	NESS AVENUE - STA. 5+50 TO BELVIDERE STREET	SHEET 5 OF 26
SEWER RENEWALS			
08508	C-206	KNOX STREET - 3RD MH S. OF LIVINIA AVENUE TO STA. 1+50	SHEET 6 OF 26
08509	C-207	KNOX STREET - STA. 1+50 TO STA. 2+50	SHEET 7 OF 26
08510	C-208	KNOX STREET - STA. 2+50 TO LAVINIA AVENUE	SHEET 8 OF 26
08511	C-209	WOODLANDS CRESCENT (EAST LEG) - 3RD MH S. OF PORTAGE AVENUE TO 2ND MH S. OF PORTAGE AVENUE	SHEET 9 OF 26
EXTERNAL POINT REPAIRS			
08512	C-210	BANCROFT BAY - MH AT BANCROFT BAY S. LEG TO 1ST MH N. OF S. LEG	SHEET 10 OF 26
08513	C-211	BANCROFT BAY - MH AT BANCROFT BAY E. LEG TO MH AT BANCROFT BAY W. LEG	SHEET 11 OF 26
08514	C-212	BUFFIE BAY - 1ST MH E. OF GOSWELL RD. TO MH AT BUFFIE BAY (E. LEG)	SHEET 12 OF 26
08515	C-213	COSTELLO DRIVE - MH AT COSTELLO DR. (E. LEG) TO MH AT GOWLER ROAD	SHEET 13 OF 26
08516	C-214	MORGAN CRESC. - 1ST MH N. OF HIGHCLIFF BAY TO MH AT HIGHCLIFF BAY	SHEET 14 OF 26
08517	C-215	ISBISTER STREET - 1ST MH S. OF HAMILTON AVE. TO MH AT HAMILTON AVE.	SHEET 15 OF 26
08518	C-216	STEWART STREET - 1ST MH S. OF HAMILTON AVE. TO MH AT HAMILTON AVE.	SHEET 16 OF 26
08519	C-217	LUMSDEN AVENUE - 1ST MH W. OF BUCHANAN ST. TO MH AT BUCHANAN ST.	SHEET 17 OF 26
08520	C-218	HEDGES BAY - 1ST MH S. OF HOLLINGSWORTH AVE. TO 2ND MH S.	SHEET 18 OF 26
08521	C-219	GIBRALTAR BAY - 2ND MH E. OF NORMANDY TO 3RD MH E. OF NORMANDY	SHEET 19 OF 26
08522	C-220	GIBRALTAR BAY - 1ST MH E. OF NORMANDY TO 2ND MH E. OF NORMANDY	SHEET 20 OF 26
08523	C-221	CAVALIER DRIVE - 1ST MH N. OF LUMSDEN AVE. TO MH AT LUMSDEN AVE.	SHEET 21 OF 26
08524	C-222	MAKINAK BAY - MH AT MAKINAK BAY (W. LEG) TO 1ST MH E. OF W. LEG	SHEET 22 OF 26
08525	C-223	ROGAN DRIVE - 1ST MH S. OF ROGAN DR. W. LEG TO MH AT ROGAN DR. S. LEG	SHEET 23 OF 26
08527	C-225	MANITOU BAY - 2ND MH E. OF SUMACH ST. TO 1ST MH E. OF SUMACH ST.	SHEET 24 OF 26
08528	C-226	KIRKFIELD STREET - MH AT MCBEY AVE. TO 1ST MH S. OF MCBEY AVE.	SHEET 25 OF 26
08529	C-227	RAQUETTE STREET - 1ST MH N. OF ALLARD AVE. TO 2ND MH N. OF ALLARD AVENUE	SHEET 26 OF 26

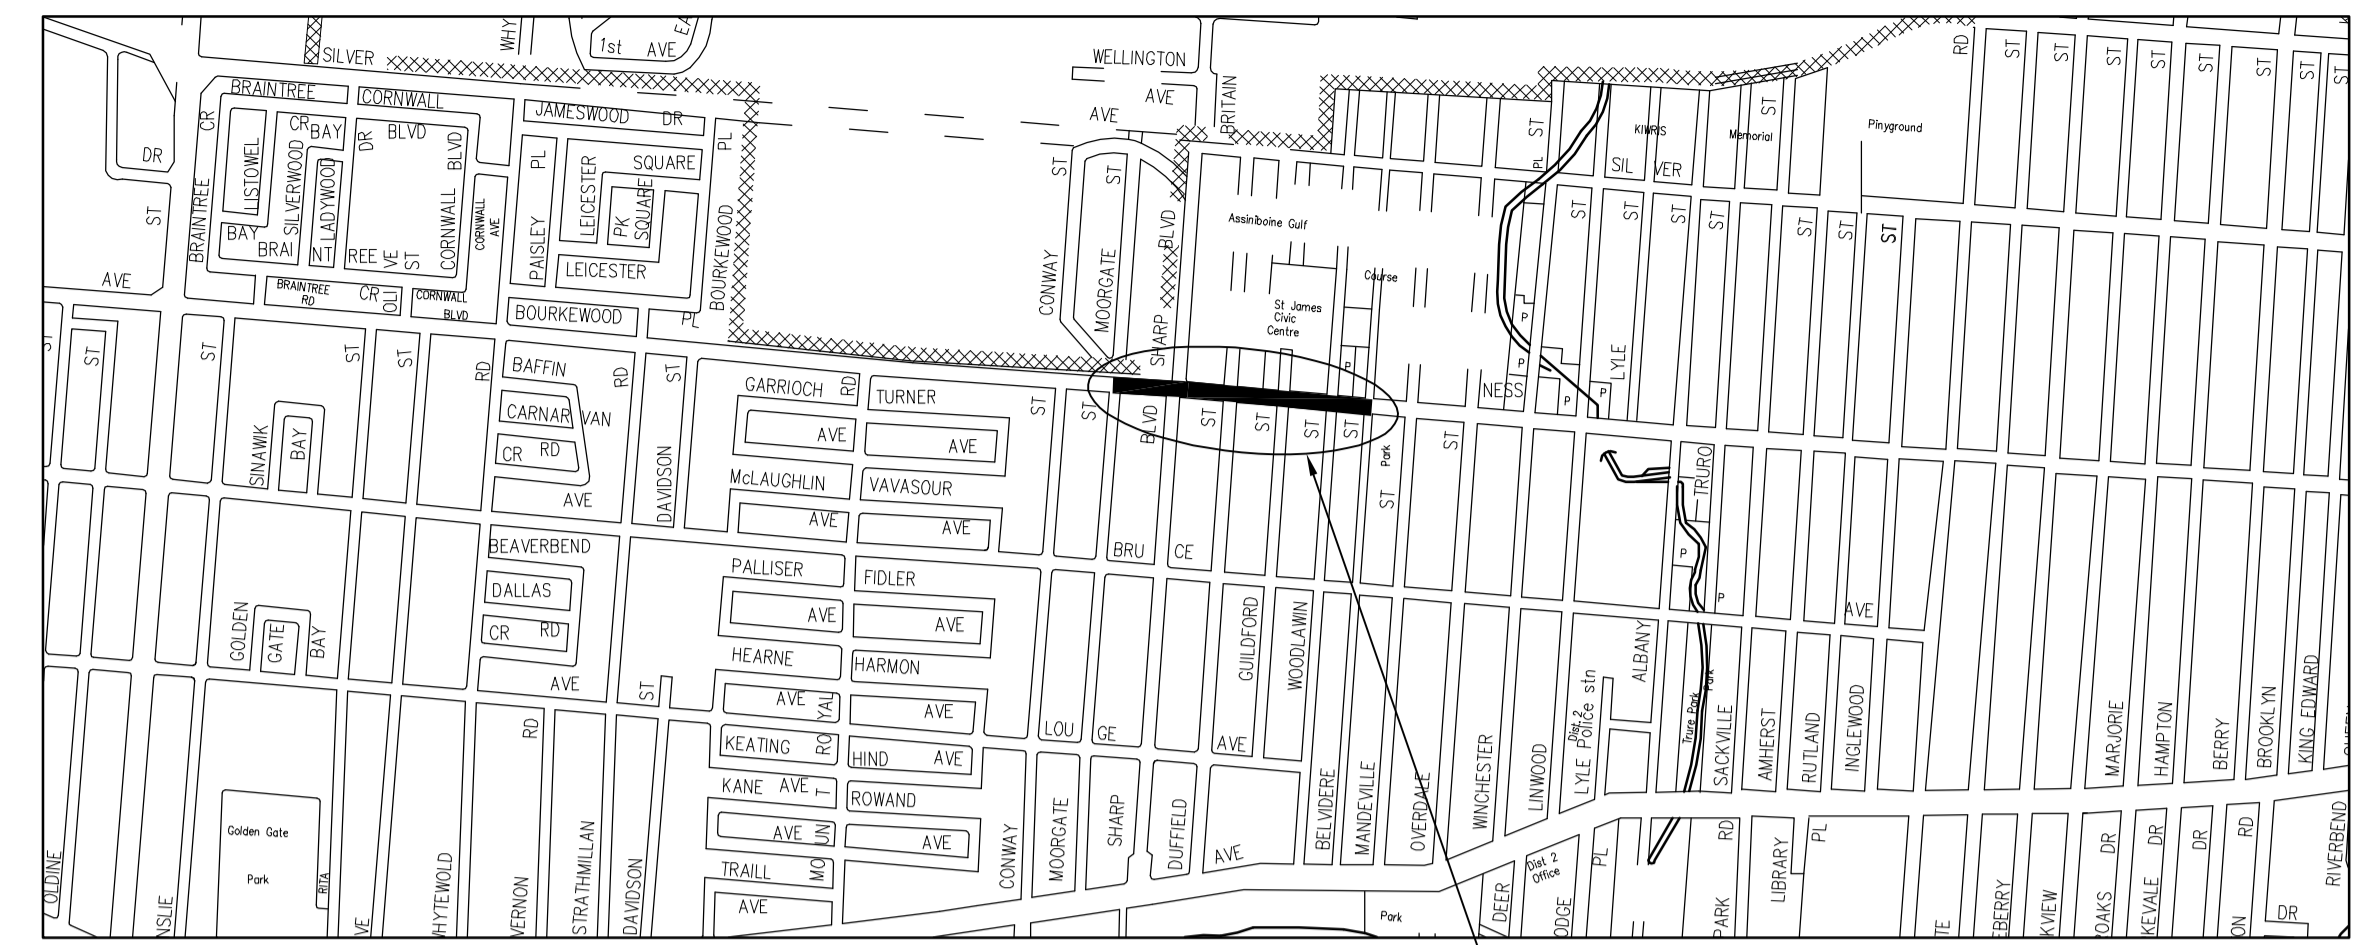

KEY PLAN

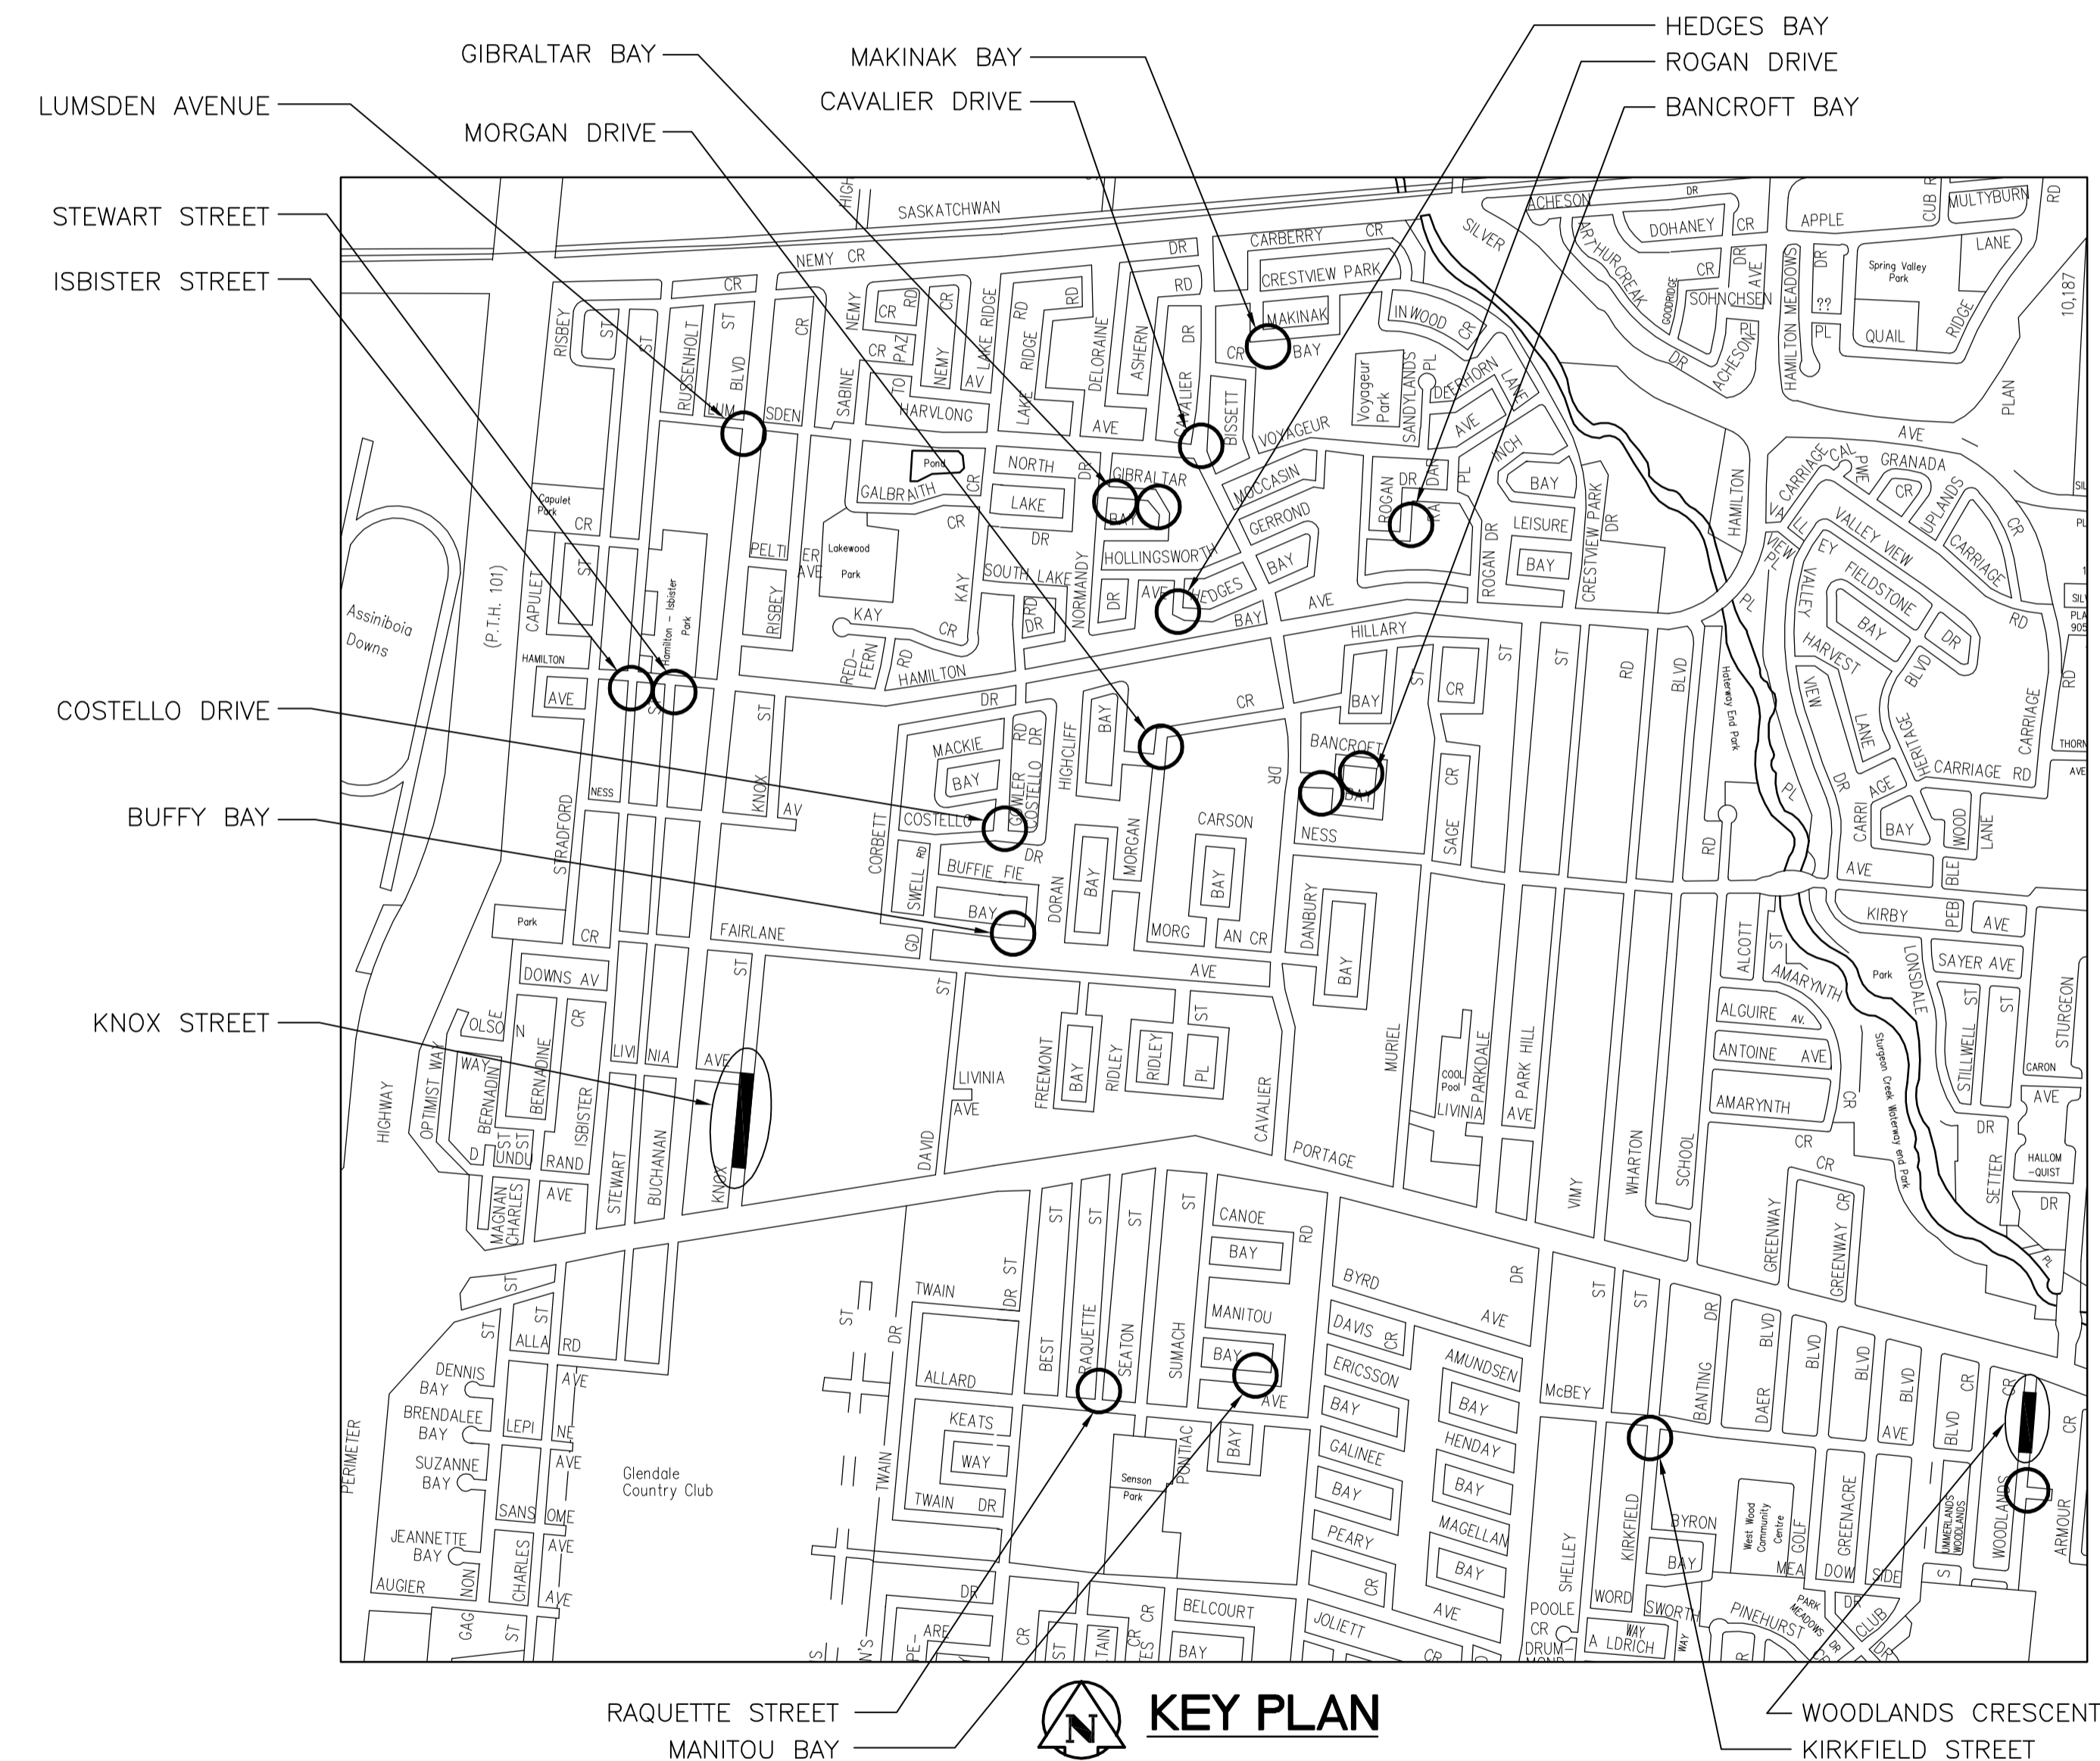

KEY PLAN

Stantec Consulting Ltd.
WINNIPEG MANITOBA

V:\11172\active\11172\03\04\drawing\402_design\sheet\10340p-001-702.dwg
 2008-05-08 10:38AM By: wjshk