

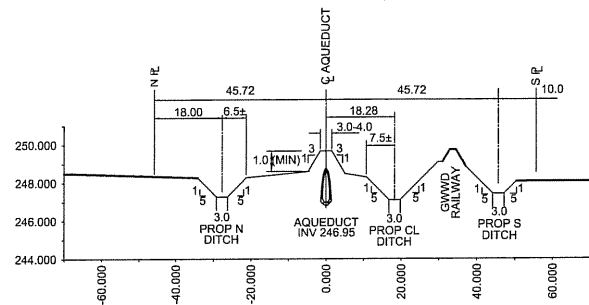



D:\SIZE 27 x 34 (558mm x 864mm)

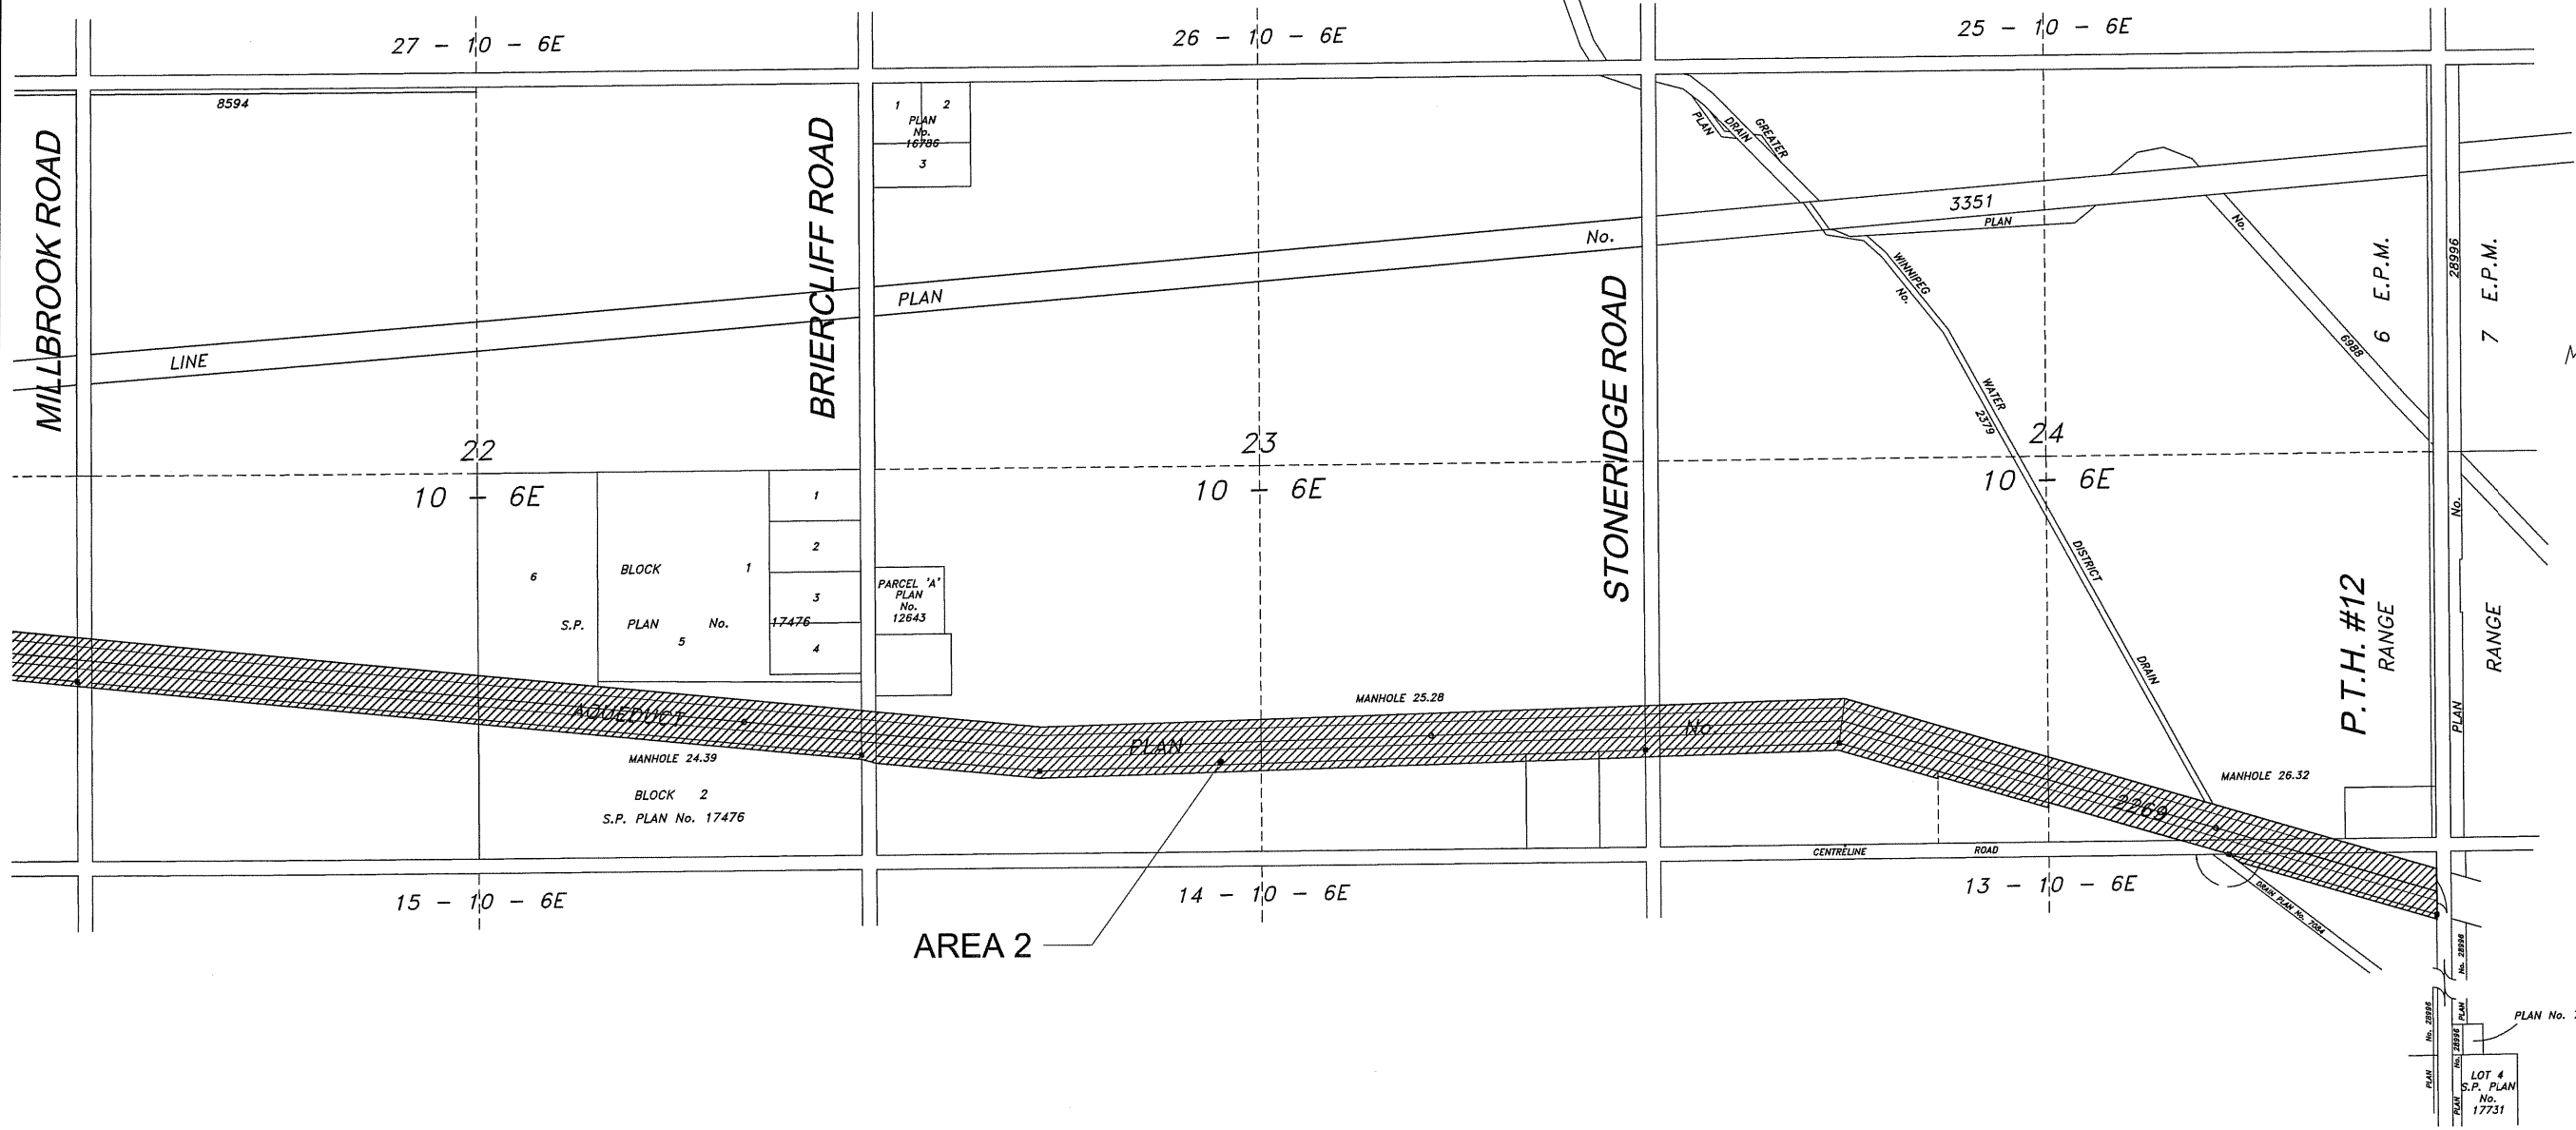

MILE 24.4  
TYPICAL SECTION  
N.T.S.

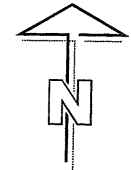

METRIC

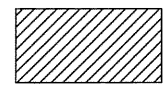

AREAS TO BE MAINTAINED

**LOCATION APPROVED UNDERGROUND STRUCTURES**

SUPR. U/G STRUCTURES DATE COMMITTEE  
NOTE:  
LOCATION OF UNDERGROUND STRUCTURES AS SHOWN ARE BASED ON THE BEST INFORMATION AVAILABLE. BUT NO GUARANTEE IS GIVEN THAT ALL EXISTING UTILITIES ARE SHOWN OR THAT THE GIVEN LOCATIONS ARE EXACT. CONFIRMATION OF EXISTENCE AND EXACT LOCATION OF ALL SERVICES MUST BE OBTAINED FROM THE INDIVIDUAL UTILITIES BEFORE PROCEEDING WITH CONSTRUCTION.

NO.	ISSUED FOR CONSTRUCTION	DATE	BY
0	ISSUED FOR CONSTRUCTION	06/08/14	KMB
	REVISIONS	YY/MM/DD	BY

UMA   AECOM	
© 2006 UMA ENGINEERING LTD. ALL RIGHTS RESERVED.	
DESIGNED BY MJR	CHECKED BY CCN
DRAWN BY WJd	APPROVED BY CCN
HOR. SCALE NTS	RELEASED FOR CONSTRUCTION ORIGINAL SIGNED BY R. SOROKOWSKI
VERT. SCALE	DATE AUGUST 14, 2006

**APECM**  
Certificate of Authorization  
UMA Engineering Ltd.  
No. 256 Expiry: April 30, 2007

PROFESSIONAL'S SEAL  
PROVINCE OF MANITOBA  
4440  
C.C. MACEY  
REGISTERED ENGINEER  
CONSULTANT DRAWING NO. 04  
D265-213-00

**THE CITY OF WINNIPEG**  
Winnipeg  
**WATER AND WASTE DEPARTMENT**

**SHOAL LAKE AQUEDUCT  
RIGHT OF WAY MAINTENANCE  
MILE 12.87 to MILE 26.5**

LOCATION PLAN  
MILE 23.5 to 26.5

SHEET 4 OF 4  
CITY DRAWING NUMBER  
SLA-04 0