
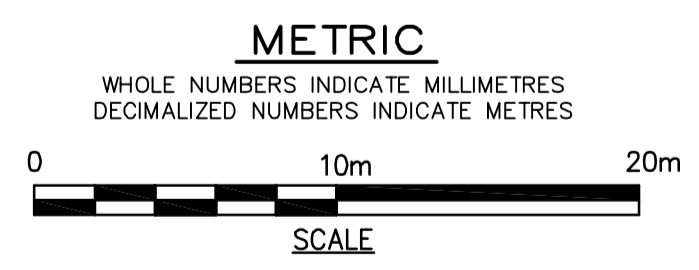


CONSTRUCTION NOTES:

1. EXPOSE ALL PIPING AND CONFIRM LOCATION AND INVERTS PRIOR TO CONSTRUCTION
2. INSTALL NEW LDS BY TRENCHLESS METHODS
3. ALL MATERIAL AND CONSTRUCTION SHALL CONFORM TO CITY OF WINNIPEG STANDARD CONSTRUCTION SPECIFICATIONS
4. LOCATION OF SEWER AND WATER SERVICES SHOWN ON DRAWING ARE APPROXIMATE. FIELD LOCATE PRIOR TO CONSTRUCTION
5. BACKFILL UNDER OR WITHIN 1.0m OF EXISTING OR PROPOSED PAVEMENTS SHALL BE CLASS 3. ALL OTHER BACKFILL SHALL BE CLASS 5

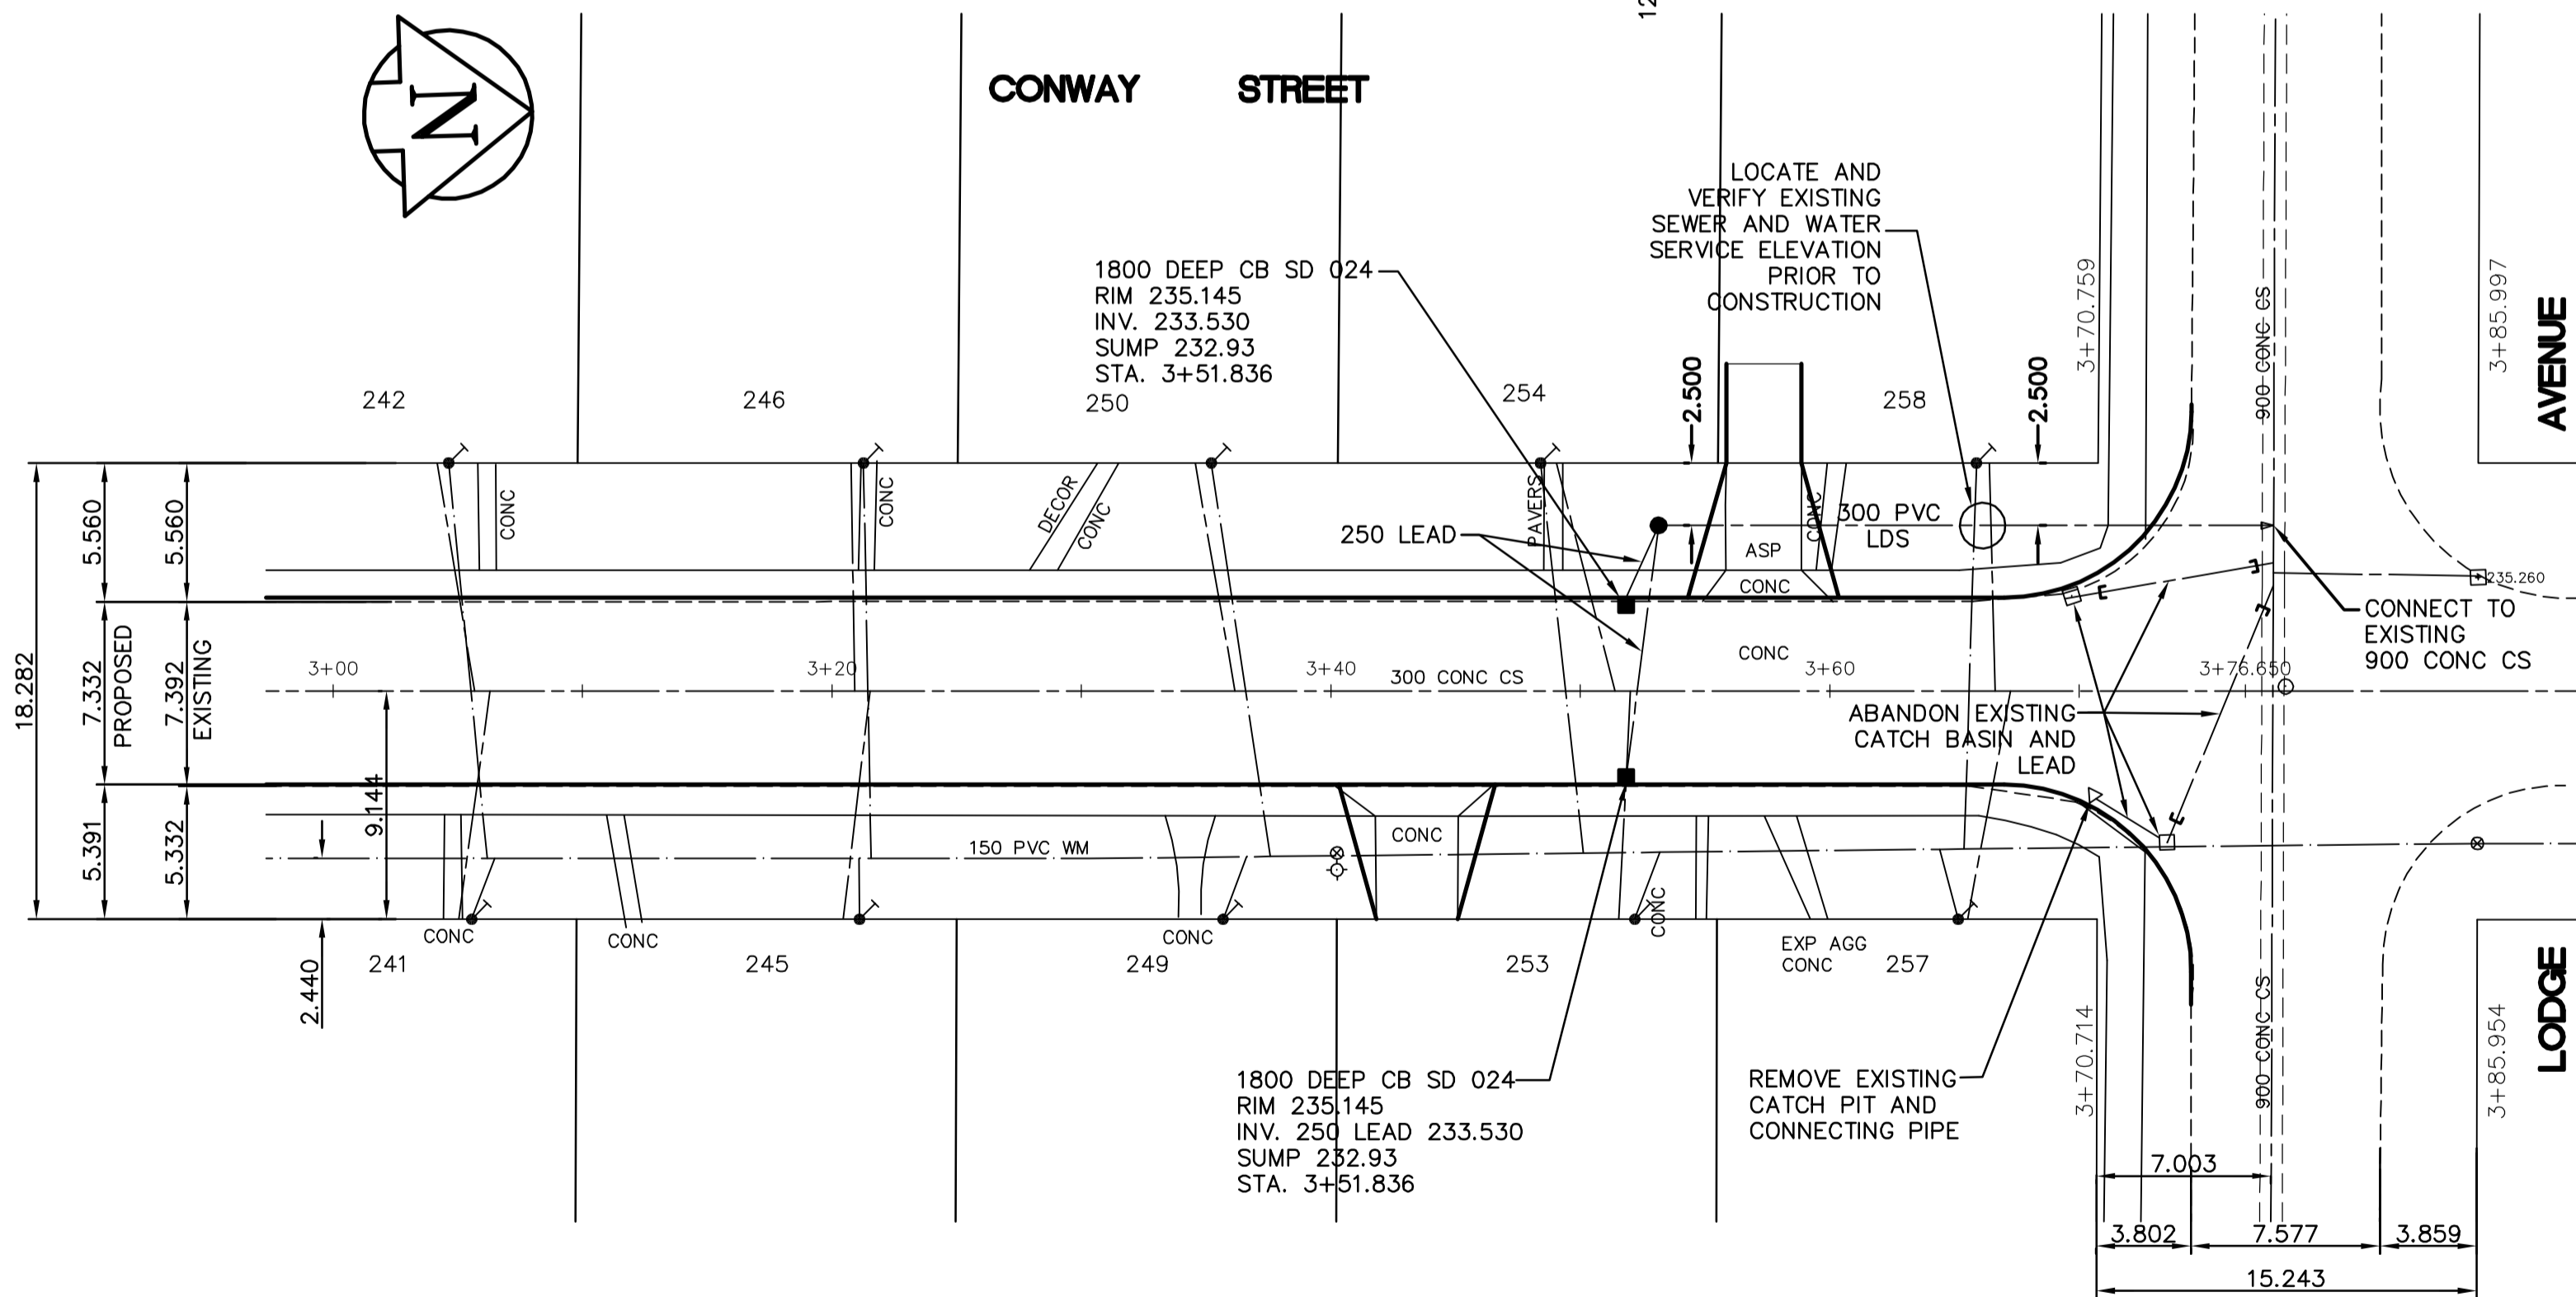

150 mm W.M.	WATERMAIN	150 mm W.M.	HYDRO	150 mm W.M.	WATERMAIN
300mm L.D.S.	LAND DRAINAGE SEWER	300mm L.D.S.	TELEPHONE	300mm L.D.S.	LAND DRAINAGE SEWER
250mm W.W.S.	WASTEWATER SEWER	250mm W.W.S.	CONCRETE	250mm W.W.S.	WASTE WATER SEWER
	MANHOLE		PROPERTY LINE		VALVE
	CATCH BASIN		SURVEY BAR		Q PROFILE
	CURB INLET		CURB STOP		
	JUNCTIONS		TREE		
	CULVERT		ANODE		
	GAS		CONCRETE SIDEWALK		
			FENCE		
EXISTING	LEGEND - PLAN	PROPOSED	EXISTING	LEGEND - PROFILE	PROPOSED

LOCATION APPROVED UNDERGROUND STRUCTURES


SUPV. U/G STRUCTURES COMMITTEE DATE

NOTE:
 LOCATION OF UNDERGROUND STRUCTURES AS SHOWN ARE BASED ON THE BEST INFORMATION AVAILABLE, BUT NO GUARANTEE IS GIVEN THAT ALL EXISTING UTILITIES ARE SHOWN OR THAT THE GIVEN LOCATIONS ARE EXACT. CONFIRMATION OF EXISTENCE AND EXACT LOCATION OF ALL SERVICES MUST BE OBTAINED FROM THE INDIVIDUAL UTILITIES BEFORE PROCEEDING WITH CONSTRUCTION.

B.M. 39-007	1st in Conc. platform of pumphouse, S. of Portage Ave. @ Conway St., 0.4m S.W. of N.E. Cor. of platform.	ELEV. 236.708
0	ISSUED FOR TENDER	08/06/06 DR
A	ISSUED FOR REVIEW	08/04/11 DR
NO. REVISIONS	DATE	BY

EARTH TECH
 A tyco INTERNATIONAL LTD. COMPANY
 Earth Tech (Canada) Inc. Winnipeg, Manitoba 204.477.5381

DESIGNED BY: GSK	CHECKED BY:
DRAWN BY: DR	APPROVED BY:
HOR. SCALE: 1:250	RELEASED FOR CONSTRUCTION BY:
VERTICAL SCALE: 1:50	DATE: 2008/02/26

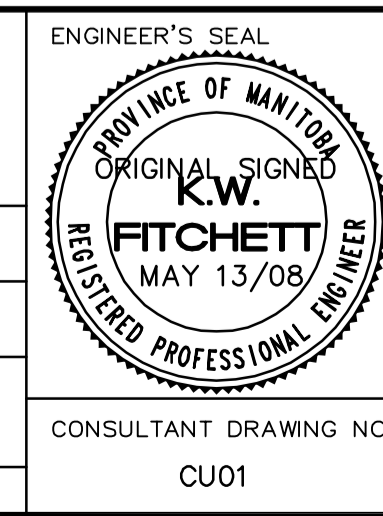

THE CITY OF WINNIPEG
 Winnipeg WATER AND WASTE DEPARTMENT

CONWAY STREET
LODGE AVENUE TO PORTAGE AVENUE

LAND DRAINAGE SEWER
 PLAN PROFILE
 LODGE AVE TO 25m SOUTH OF LODGE AVE.

SHEET 1 OF 1
 CITY DRAWING NUMBER LD-4999