


PLANTING DETAIL 8

0 2 4 6 m SCALE 1:200

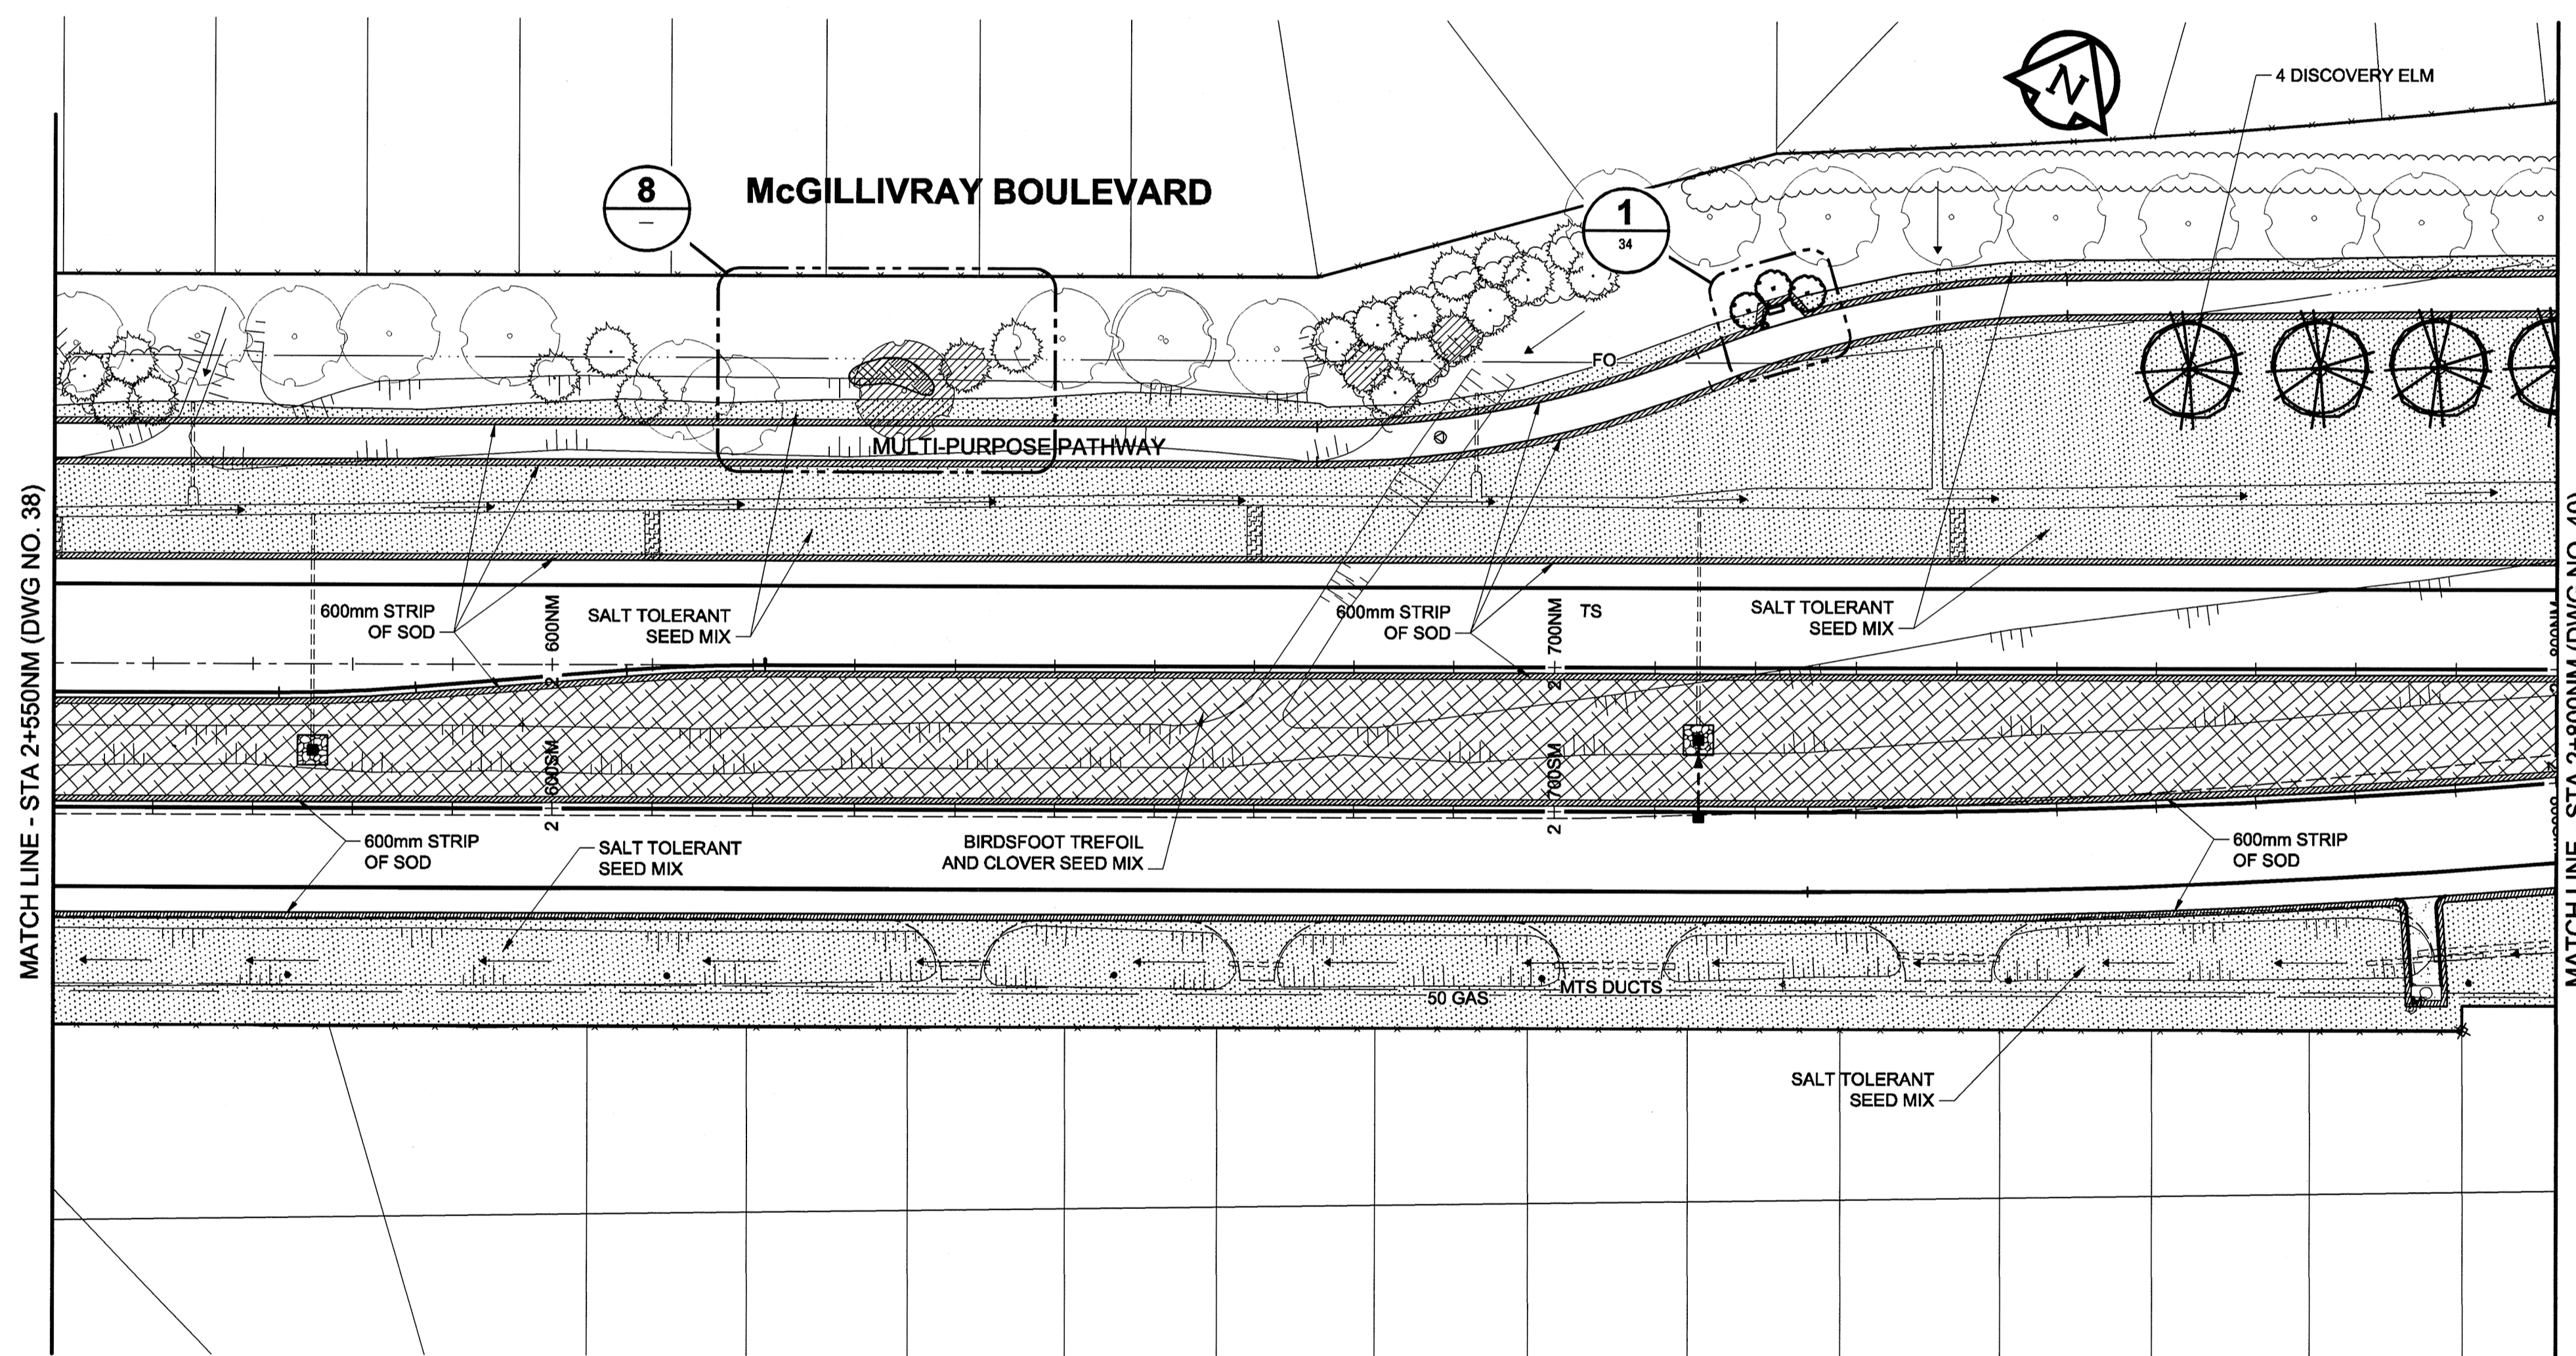

LEGEND

- SOD
- SALT TOLERANT SEED MIX
- BIRDSFOOT TREFOIL AND CLOVER SEED MIX
- PLANTING BED
- DECIDUOUS TREE TO BE REMOVED
- CONIFEROUS TREE TO BE REMOVED

0 5 10 15 m H=1:500

APEGM
 Certificate of Authorization
 UMA Engineering Ltd. (MB)
 No. 256 Date: July 2/08

METRIC
 WHOLE NUMBERS INDICATE MILLIMETRES
 DECIMALIZED NUMBERS INDICATE METRES

BID OPPORTUNITY NO. 466-2008

	GAS		MANHOLE		CONCRETE PAVEMENT
	MTS		CATCH BASIN / CATCH PIT		ASPHALT PAVEMENT
	HYDRO		CURB INLET WITH BOX		CONC. SIDEWALK/MEDIAN
	CATV/FO		TREE		PAVING STONE
	TRAFFIC SIGNALS/PIT		TEST HOLE		GRAVEL
	LAND DRAINAGE SEWER		PROPERTY LINE		RAMP CURB
	SANITARY/COMBINED SEWER		SURVEY BAR		PLANING/REMOVAL
	SSP/DCP		FENCE		
	WATERMAIN		BOC/EOPAVT		
	SUBDRAIN	33.000	ELEVATION	(33.100)	
	DITCH		TRAFFIC SIGN		
	EXISTING		LEGEND - PLAN	NEW	EXISTING
	NEW		LEGEND - PLAN	NEW	EXISTING

LOCATION APPROVED
 UNDERGROUND STRUCTURES

SUPR. U/G STRUCTURES DATE COMMITTEE

NOTE:
 LOCATION OF UNDERGROUND STRUCTURES AS SHOWN ARE BASED ON THE BEST INFORMATION AVAILABLE. BUT NO GUARANTEE IS GIVEN THAT ALL EXISTING UTILITIES ARE SHOWN OR THAT THE GIVEN LOCATIONS ARE EXACT. CONFIRMATION OF EXISTENCE AND EXACT LOCATION OF ALL SERVICES MUST BE OBTAINED FROM THE INDIVIDUAL UTILITIES BEFORE PROCEEDING WITH CONSTRUCTION.

BM -	
ELEV -	
NO.	REVISIONS
0	ISSUED FOR CONSTRUCTION 08/06/27 LJV
	YY/MM/DD BY

UMA AECOM	
© 2008 UMA ENGINEERING LTD. ALL RIGHTS RESERVED.	
DESIGNED BY	LJV
CHECKED BY	DKH
DRAWN BY	LJV
APPROVED BY	ALL
HOR. SCALE	1:500
VERT. SCALE	NA
RELEASED FOR CONSTRUCTION	
DATE	08/06/27
DATE	08-07-03

PROFESSIONAL'S SEAL

July 2, 08

DONALD K. HESTER
 member no. 32

CONSULTANT DRAWING NO.
 0265-406-00_00-L-1039_RX.dwg

THE CITY OF WINNIPEG
 PUBLIC WORKS DEPARTMENT
 TRANSPORTATION ENGINEERING DIVISION

McGILLIVRAY BOULEVARD
 120m WEST OF COLUMBIA DRIVE
 TO WAVERLEY STREET
 WIDENING AND REHABILITATION
 LANDSCAPE
 STA 2+550 TO STA 2+800

CITY DRAWING NUMBER
 P-3294-39

SHEET 39 OF 44

DRAWING No. 39 REV 0