




THE CITY OF WINNIPEG PUBLIC WORKS DEPARTMENT TRANSPORTATION ENGINEERING DIVISION


NORTHEAST PIONEERS GREENWAY
PHASE II PATH AND PHASE I CONNECTIONS

BISHOP GRANDIN BOULEVARD GREENWAY
PEDESTRIAN / CYCLE FACILITY AND ASSOCIATED WORKS
PROPOSED CONSTRUCTION 2008

NORTHEAST PIONEERS GREENWAY PHASE II SPRINGFIELD ROAD TO McIVOR AVENUE

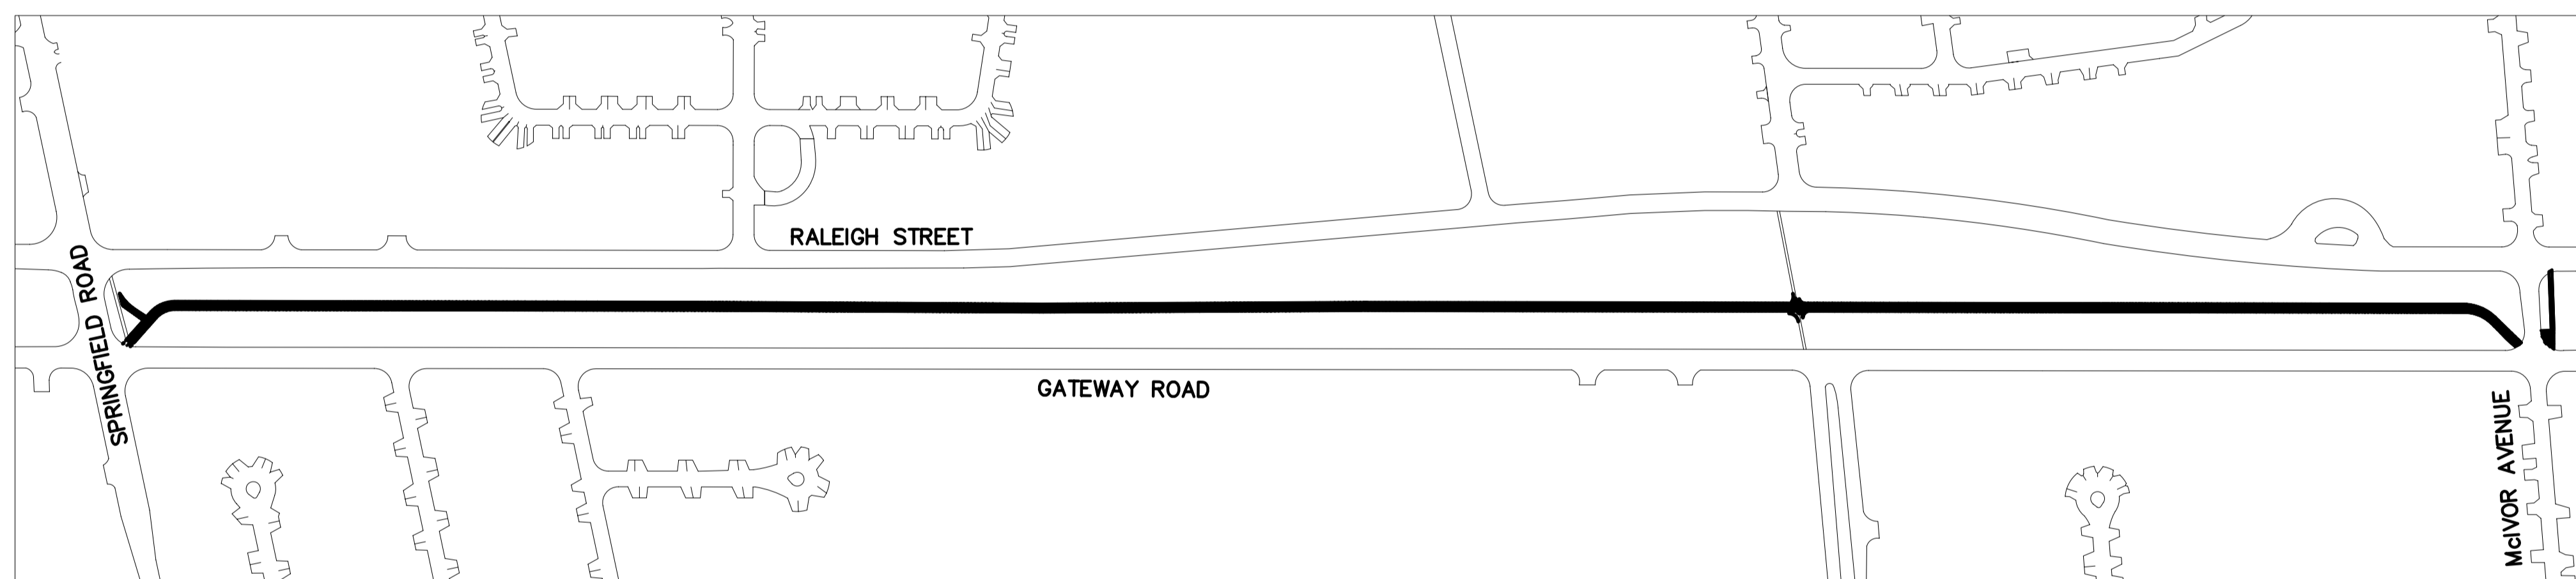

BISHOP GRANDIN BOULEVARD GREENWAY RIVER ROAD TO GLEN MEADOW STREET

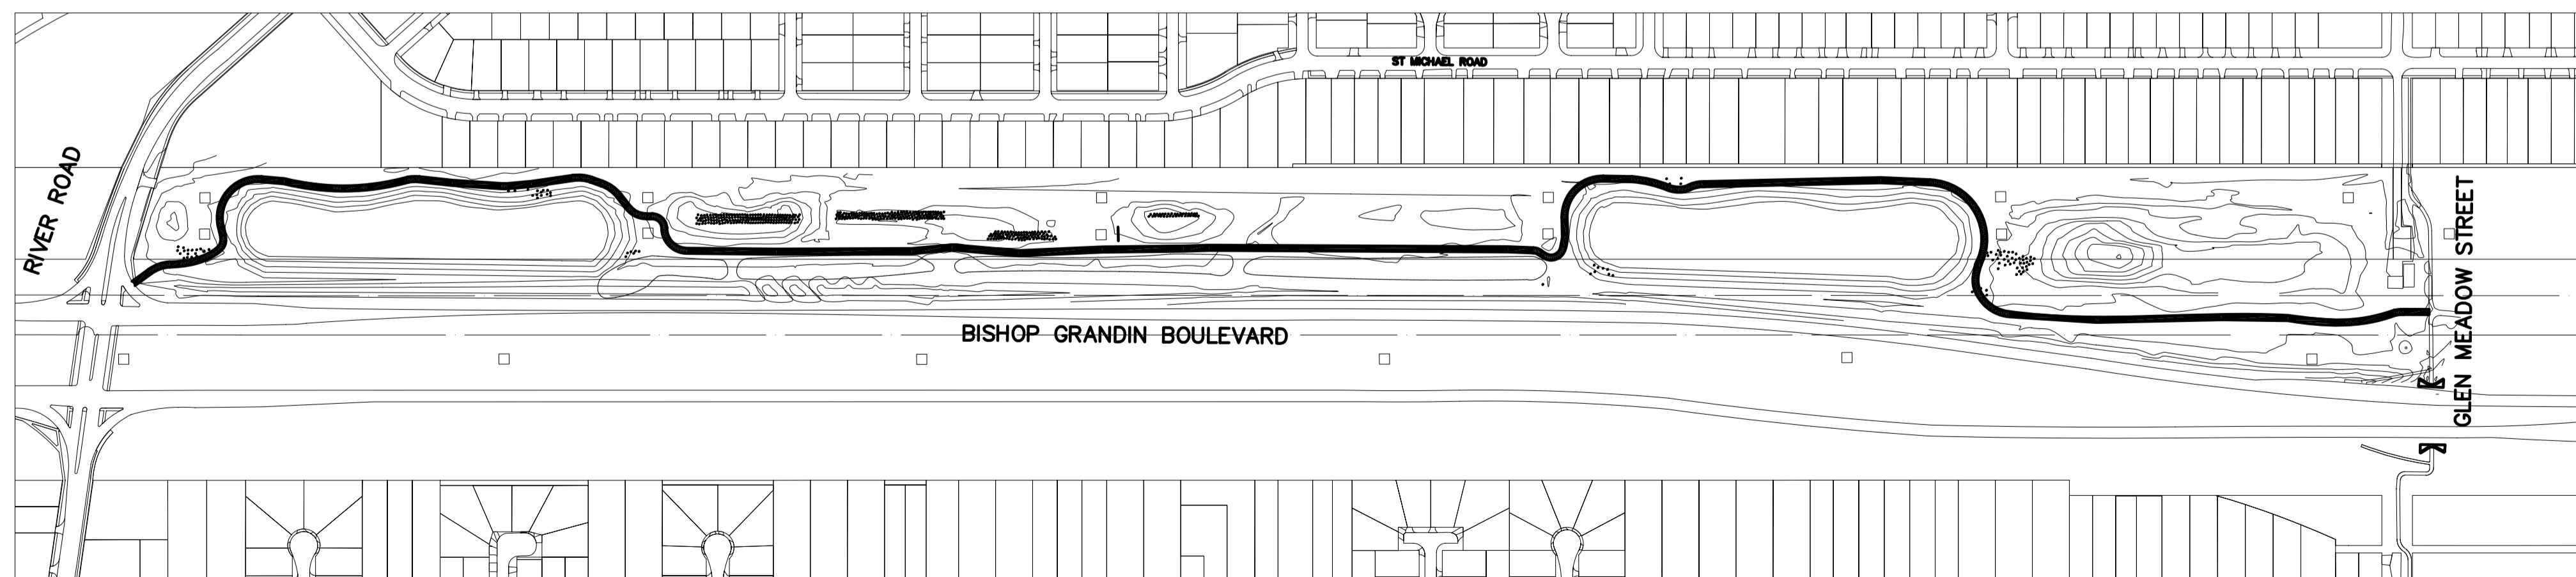

BID OPPORTUNITY NO. 493-2008

Released for Construction ORIGINAL SIGNED BY M.N. HARMS DATE: June 23, 2008
STREETS PROJECT ENGINEER

TRANSPORTATION ENGINEERING DIVISION
TECHNOLOGY SERVICES BRANCH
106 - 1155 PACIFIC AVE