


NOTE: CHAINAGES SHOWN ARE ALONG W R OF STEWART ST.

STEWART STREET

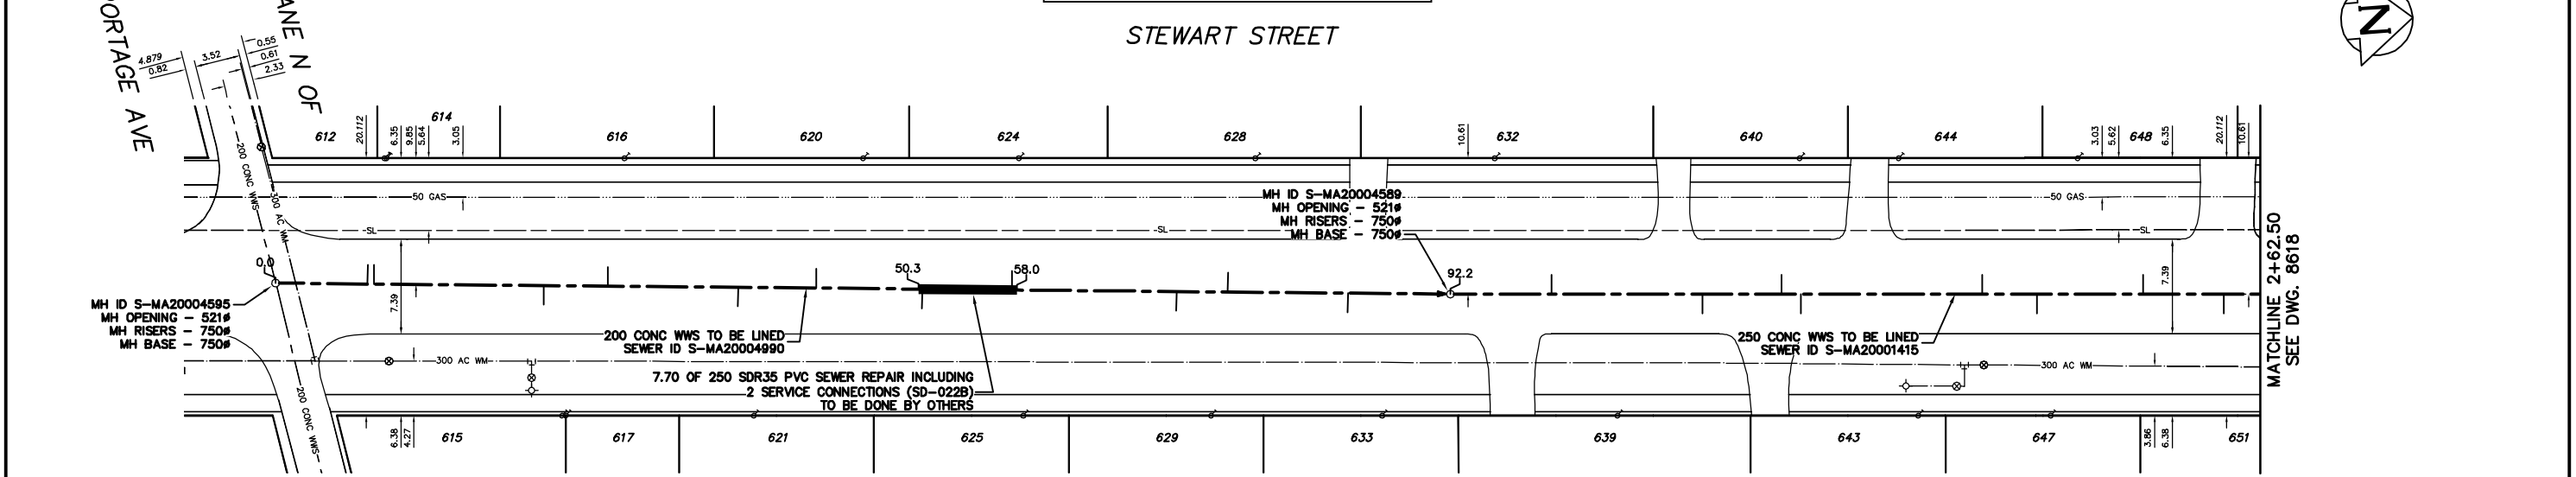

METRIC
WHOLE NUMBERS INDICATE MILLIMETRES
DECIMALIZED NUMBERS INDICATE METRES

WARNING
IF POWER EQUIPMENT OR EMPLOYEES ARE TO BE USED FOR EXCAVATION ON THIS PROJECT THE CONTRACTOR MUST:
1) NOTIFY THE GAS COMPANY OF THE PROPOSED LOCATION OF EXCAVATION.
2) TAKE PRECAUTION TO AVOID DAMAGE TO GAS COMPANY INSTALLATIONS.
SEE PROVINCIAL REGULATION 210/72 FOR DETAILS

FOR SERVICE INFORMATION:
SEE DRAWING 8618

200 WM			200 WM			SL, HYDRO			150 WM			150 WM		
⊕	WATERMAIN	⊕	⊕	HYDRANT	⊕	---	MTS	---	⊕	WATERMAIN	⊕	⊕	HYDRANT	⊕
⊙	VALVE	⊙	⊙	TRAFFIC SIGNALS	⊙	---	GAS	---	⊕	WATERMAIN	⊕	⊕	VALVE	⊕
---	LAND DRAINAGE SEWER	---	---	50 GAS	---	---	GAS	---	---	WASTEWATER SEWER	---	---	WASTEWATER SEWER	---
---	375 WWS	---	---	MANHOLE	---	---	SURVEY BAR	---	---	250 WWS	---	---	250 WWS	---
○	CATCH BASIN	○	○	FENCE	○	---	POLE - HYDRO, MTS	---	---	⊕	---	---	⊕	---
▽	CURB INLET	▽	▽	CURB STOP	▽	---	POLE - HYDRO, MTS	---	---	⊕	---	---	⊕	---
⊕	JUNCTIONS	⊕	⊕	GUY ANCHOR	⊕	---	CURB STOP	---	---	⊕	---	---	⊕	---
⊕	CULVERT	⊕	⊕	LIGHT STANDARD	⊕	---	POLE - HYDRO, MTS	---	---	⊕	---	---	⊕	---
⊕	ANODE	⊕	⊕	TREE	⊕	---	CURB STOP	---	---	⊕	---	---	⊕	---
---	EXISTING	---	---	LEGEND-PLAN	---	---	LEGEND-PLAN	---	---	EXISTING	---	---	LEGEND-PROFILE	---
---	LEGEND-PLAN	---	---	PROPOSED	---	---	PROPOSED	---	---	PROPOSED	---	---	PROPOSED	---

LOCATION APPROVED
UNDERGROUND STRUCTURES

SUPV. U/G STRUCTURES COMMITTEE DATE

NOTE:
LOCATION OF UNDERGROUND STRUCTURES AS SHOWN ARE BASED ON THE BEST INFORMATION AVAILABLE BUT NO GUARANTEE IS GIVEN THAT THE GIVEN LOCATIONS ARE EXACT. CONFIRMATION OF EXISTENCE AND EXACT LOCATION OF ALL SERVICES MUST BE OBTAINED FROM THE INDIVIDUAL UTILITIES BEFORE PROCEEDING WITH CONSTRUCTION.

B.M. ELEV. FIELD BOOK #

POSTED TO LBS

CITY OF WINNIPEG
WATER AND WASTE
ENGINEERING DIVISION

DESIGNED BY DB/SC CHECKED BY SC
DRAWN BY C/JH APPROVED BY KZ

HOR. SCALE 1:250
VERTICAL 1:50

RELEASED FOR CONSTRUCTION

ENGINEER'S SEAL
ORIGINAL SIGNED BY K.R. ZUREK
08/07/08

THE CITY OF WINNIPEG
WATER AND WASTE DEPARTMENT

2008 SEWER RENEWALS
BY CIPP LINING
STEWART STREET
1ST MH N OF PORTAGE AVENUE TO
63 N 2ND MH N OF PORTAGE AVENUE

SHEET 19 OF 24
CITY DRAWING NUMBER
8617

BID OPPORTUNITY: 499-2008
FILENAME: 8617.dwg
PLOT DATE: 2008 07 08