
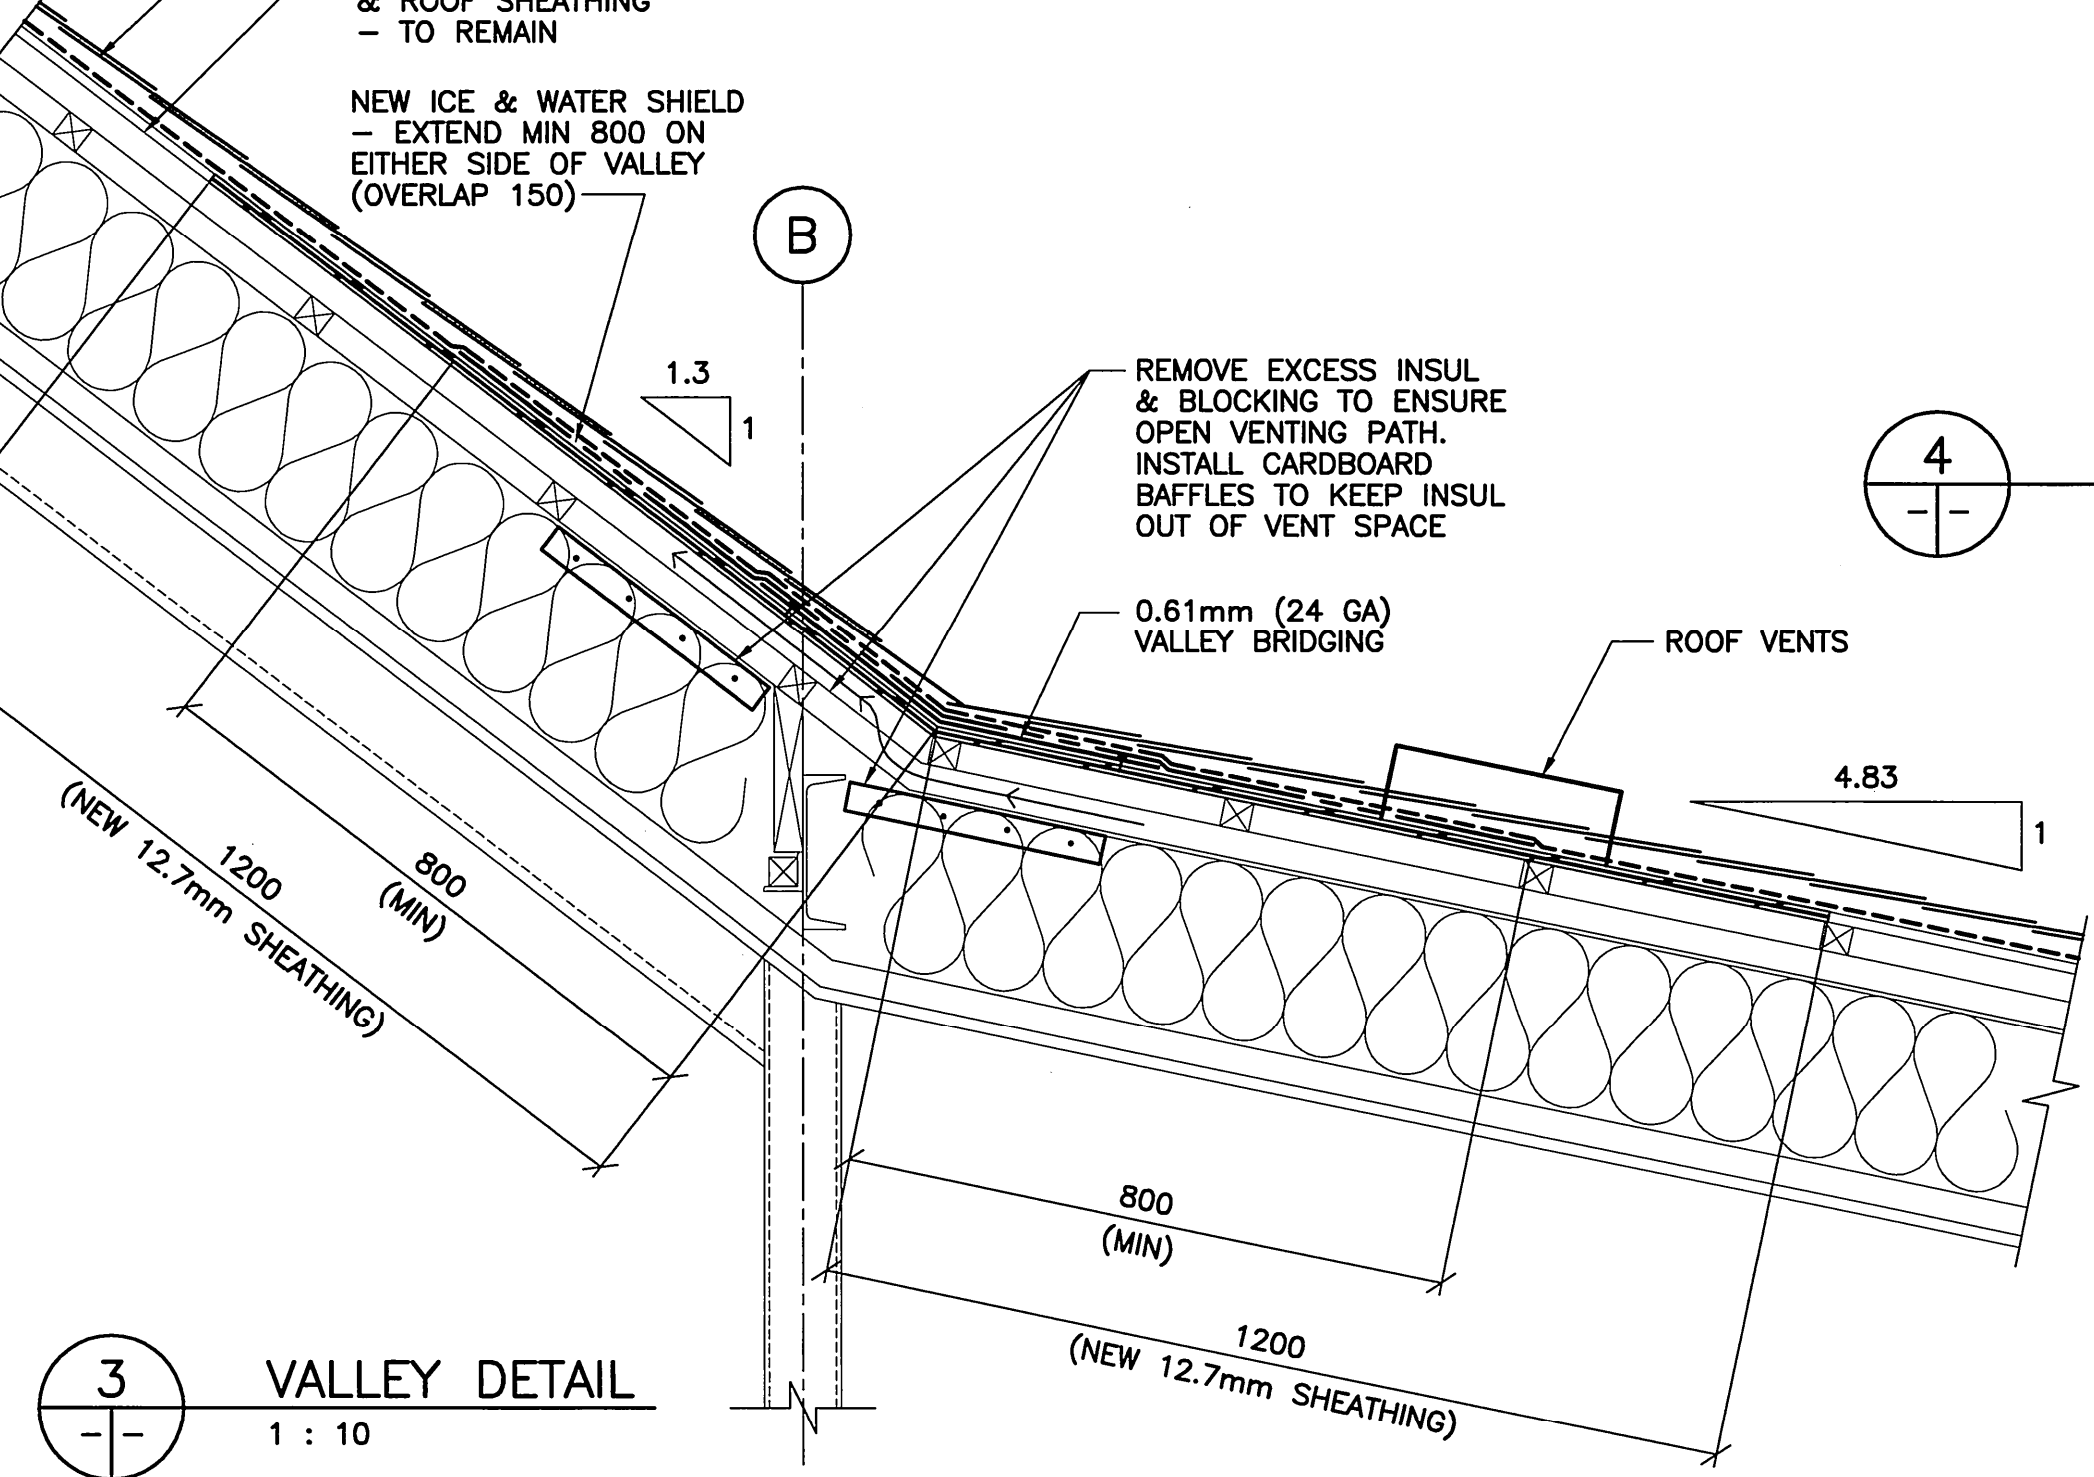


NOTES:
 - LOCATE ROOF VENTS WHERE INDICATED ON PLAN
 - 12.7mm EXTERIOR GRADE SHEATHING SECURE USING 65mm COMMON GALV NAILS 150 O.C. AROUND EDGES OF SHEETS AND 300 O.C. AT INTERIOR OF SHEETS PROVIDE H-CLIPS AT ALL UNSUPPORTED EDGES

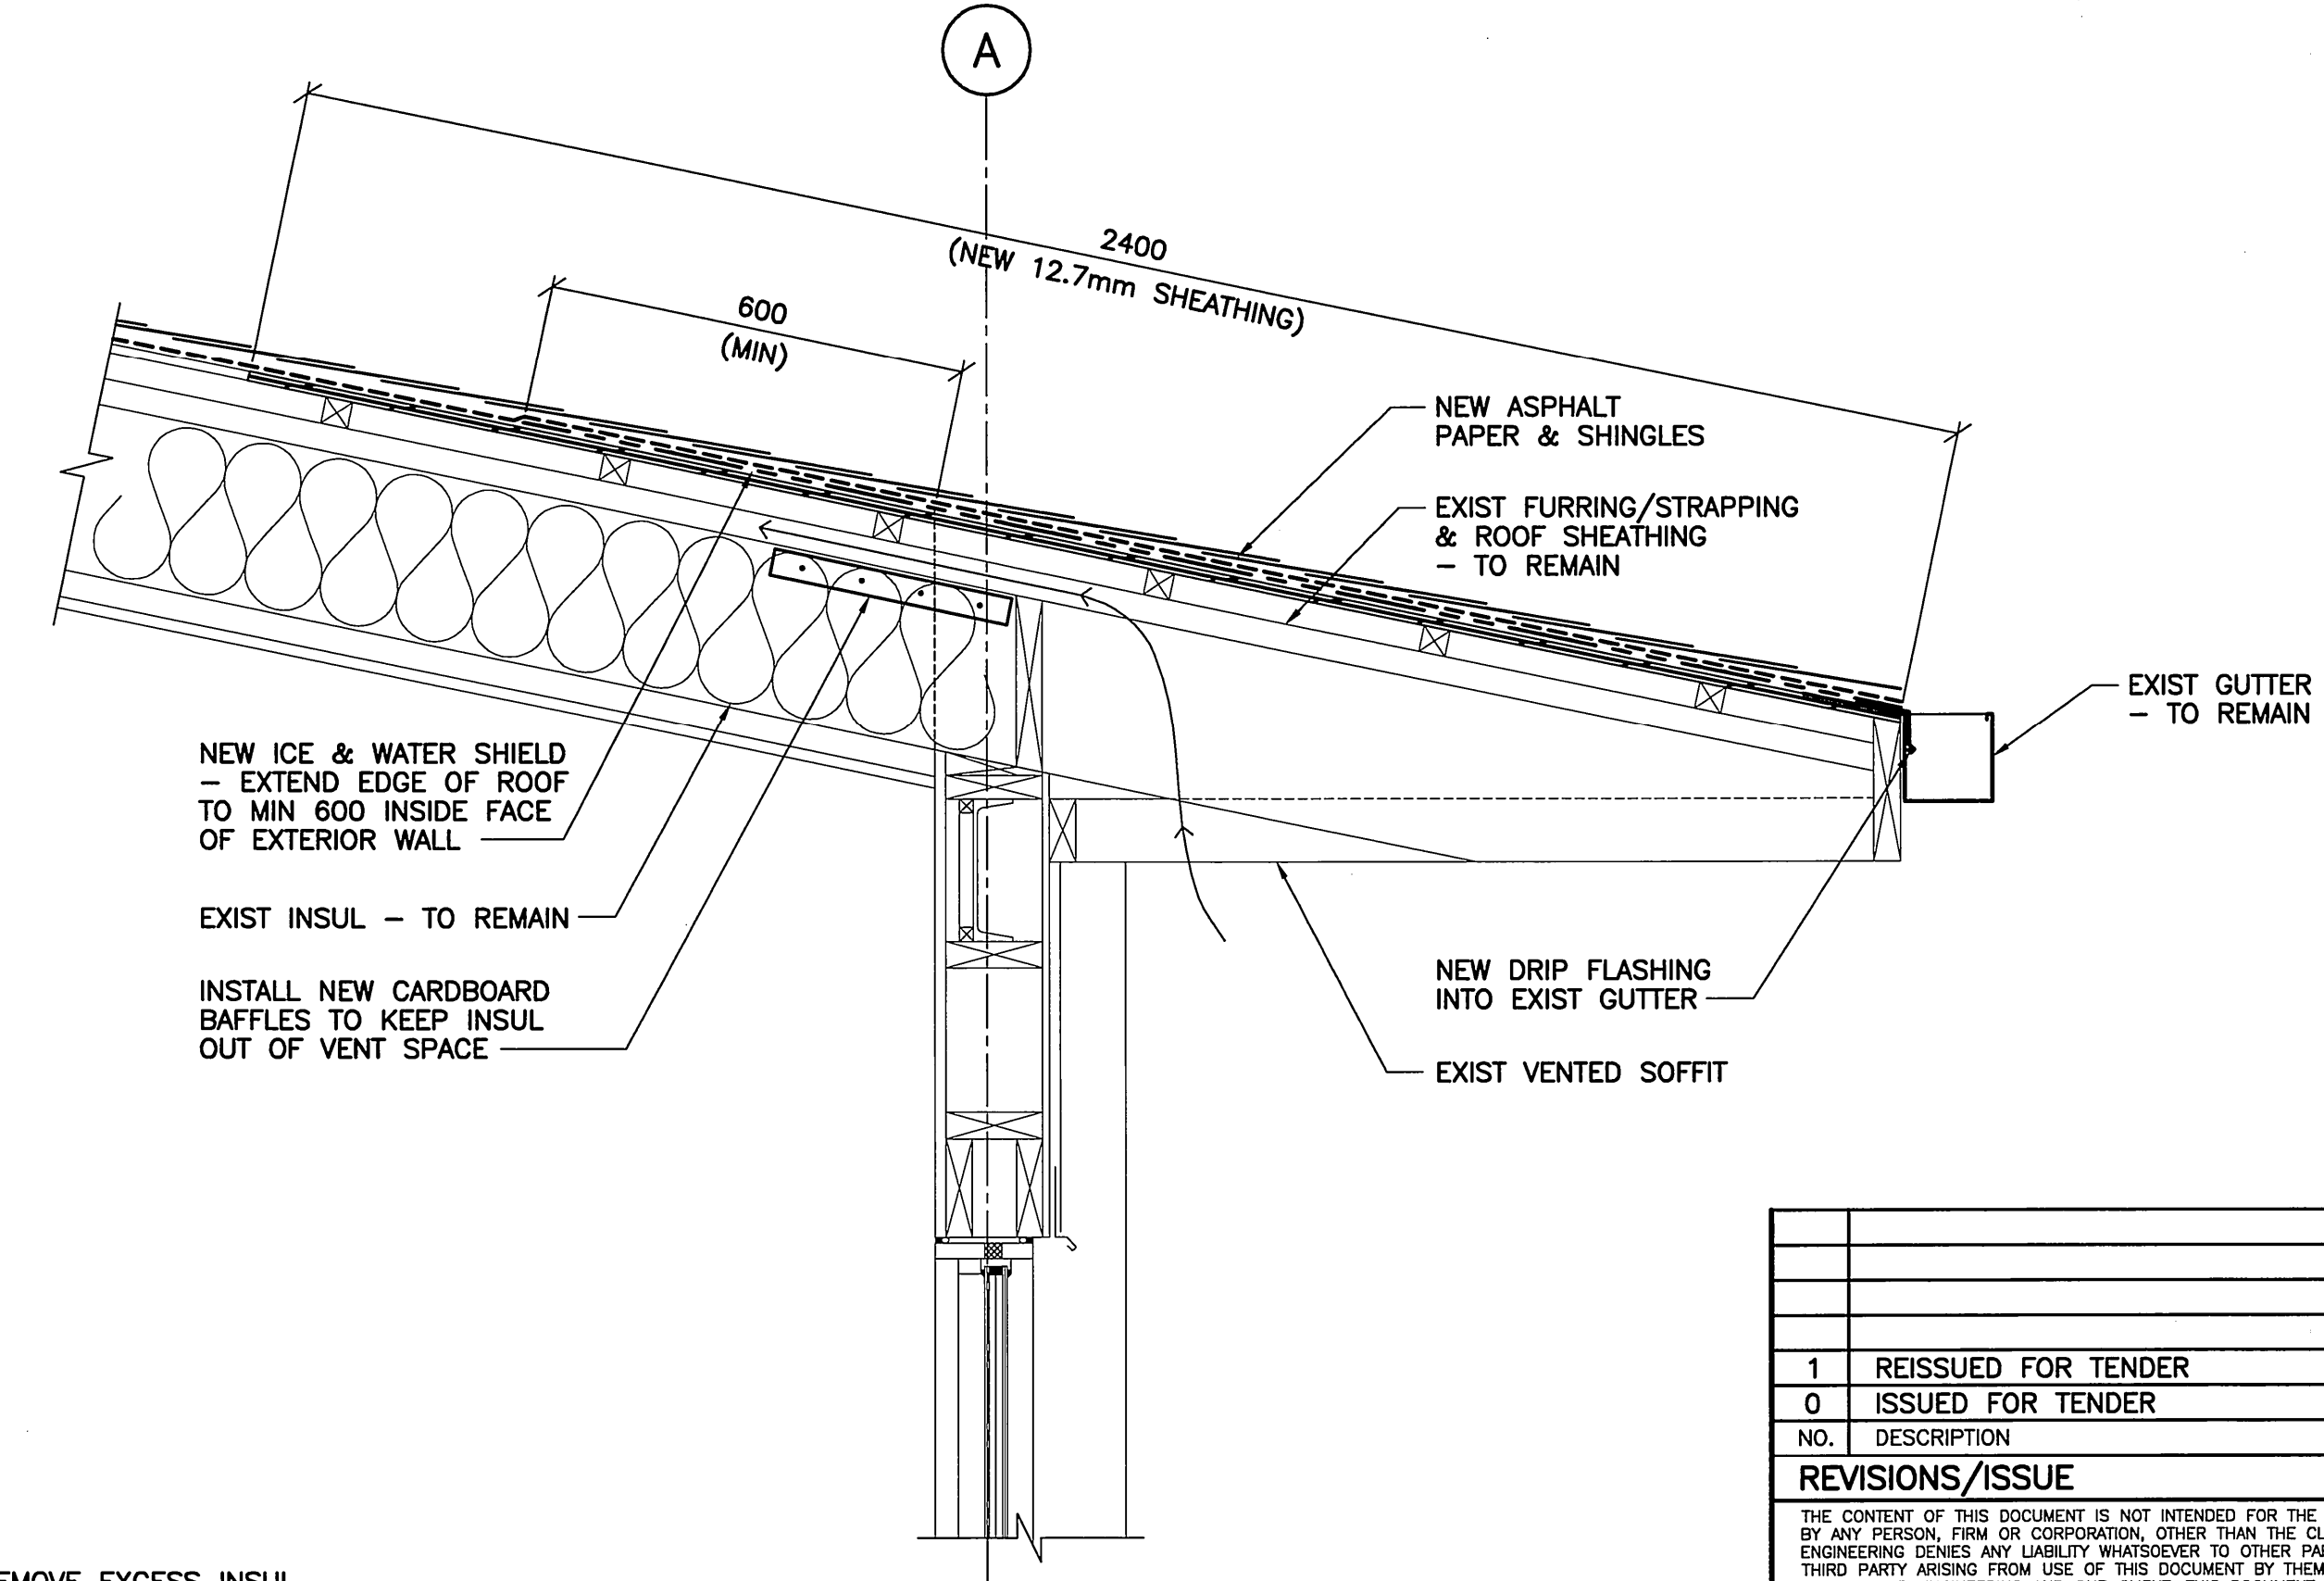

1	REISSUED FOR TENDER	08.02.08	
0	ISSUED FOR TENDER	07.08.20	D.L.P.
NO.	DESCRIPTION	DATE	ISSUED BY

REVISIONS/ISSUE
 THE CONTENT OF THIS DOCUMENT IS NOT INTENDED FOR THE USE OF, NOR IS IT INTENDED TO BE RELIED UPON BY ANY PERSON, FIRM OR CORPORATION, OTHER THAN THE CLIENT AND WARDROP ENGINEERING INC. WARDROP ENGINEERING DENIES ANY LIABILITY WHATSOEVER TO OTHER PARTIES FOR DAMAGES OR INJURY SUFFERED BY SUCH THIRD PARTY ARISING FROM USE OF THIS DOCUMENT BY THEM, WITHOUT THE EXPRESS PRIOR WRITTEN AUTHORITY OF WARDROP ENGINEERING AND OUR CLIENT. THIS DOCUMENT IS SUBJECT TO FURTHER RESTRICTIONS IMPOSED BY THE CONTRACT BETWEEN THE CLIENT AND WARDROP ENGINEERING INC. AND THESE PARTIES' PERMISSION MUST BE SOUGHT REGARDING THIS DOCUMENT IN ALL OTHER CIRCUMSTANCES.

CLIENT
CITY OF WINNIPEG, PLANNING, PROPERTY & DEVELOPMENT

WARDROP | Engineering Inc.

PROJECT NAME
REPLACEMENT OF SHINGLE ROOF - LOUIS RIEL LIBRARY
 BID OPP. No. 53-2008

DRAWING DESCRIPTION
ROOF SECTION AND DETAILS

DESIGNED BY: D.L.P.	DRAWN BY: E.V.	CHECKED BY: S.A.S.
APPROVED BY: 		
SCALE: AS NOTED	DATE: 07.08.08	REV. 1
DRAWING NO. 0712940300-DWG-B0002		

