




- NOTES:**
1. REGRADE EXISTING DITCHES AS DIRECTED BY CONTRACT ADMINISTRATOR
 2. RENEW EXISTING APPROACHES AS DIRECTED BY CONTRACT ADMINISTRATOR

CHAINAGE ALONG CENTER OF ROW

TYPICAL ROAD CROSS SECTION
N.T.S.

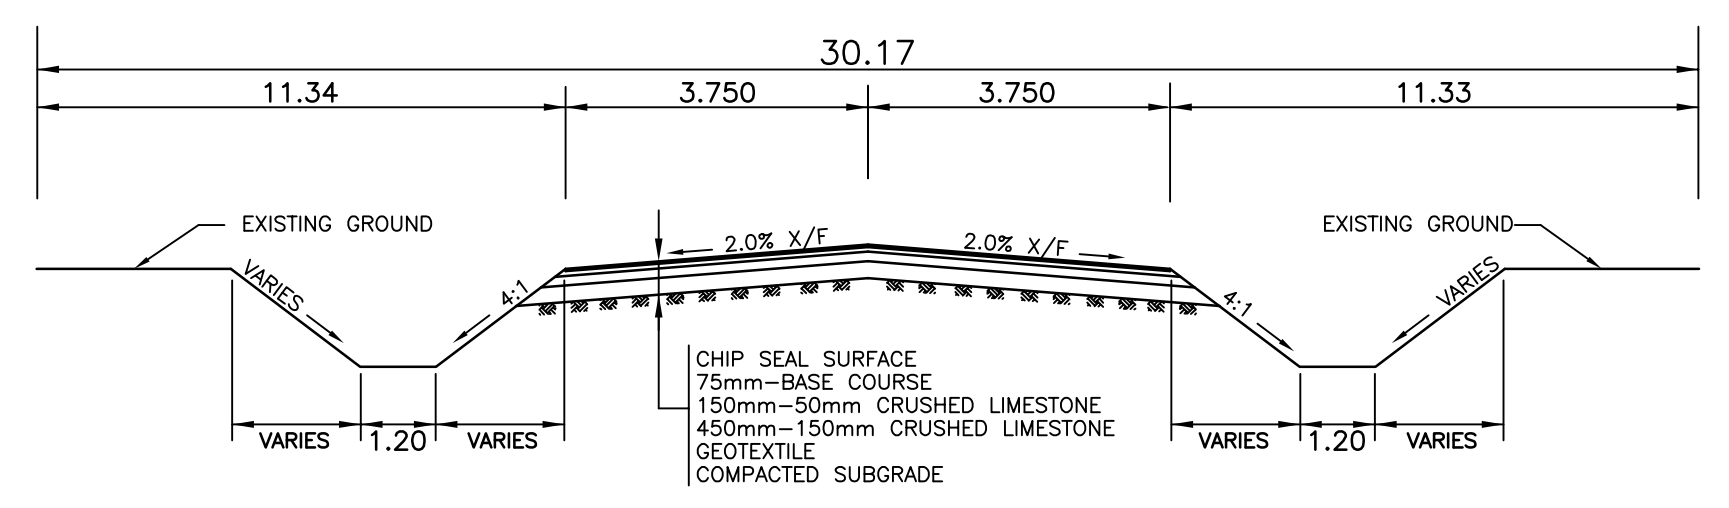

SECTION A-A
N.T.S.

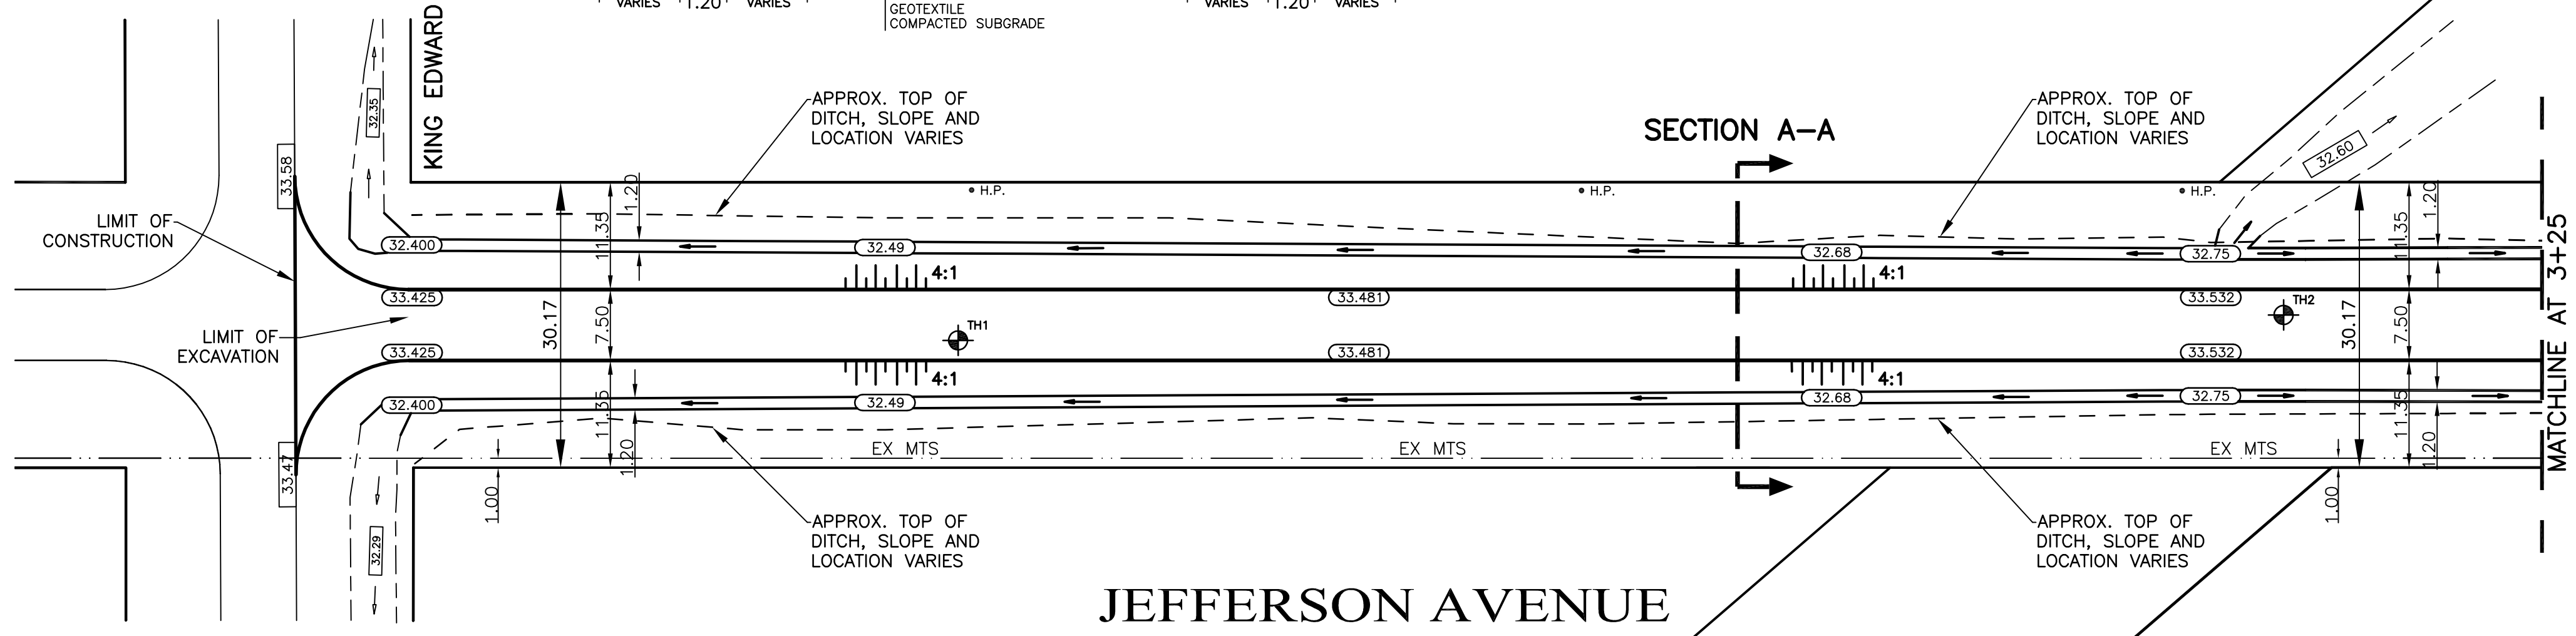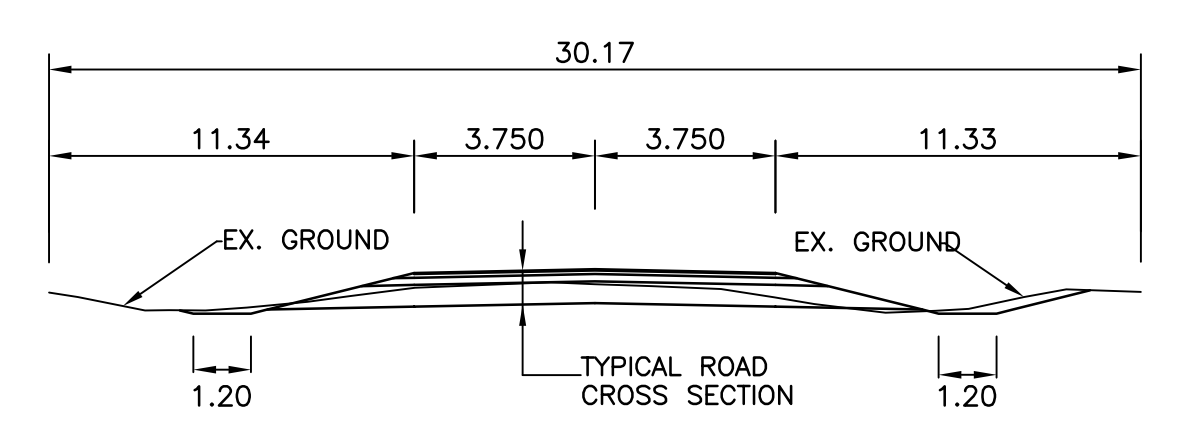

JEFFERSON AVENUE

METRIC

BENCHMARK:
N.E. COR. KING EDWARD ST. & JEFFERSON AVE., BRASS PLUG
PLUG IN 7.6m PILE, 2.6m E. OF HYDRO TRANSMISSION LINE
ON E. SIDE OF KING EDWARD ST. & 2.3m S. OF LINE OF WOODEN
POLES ON N. SIDE OF JEFFERSON AVE.

WHOLE NUMBERS INDICATE MILLIMETRES
DECIMALIZED NUMBERS INDICATE METRES



EXISTING	LEGEND - PLAN	PROPOSED	EXISTING	LEGEND - PLAN	PROPOSED	EXISTING	LEGEND - PROFILE	PROPOSED
---	WATERMAIN	---	---	HYDRO	---	---	CENTER LINE	---
+	HYDRANT	+	---	M.T.S.	---	---	NORTH GUTTER LINE	---
o	VALVE	o	---	GRAVEL/CHIP SEAL	---	---	SOUTH GUTTER LINE	---
---	LAND DRAINAGE SEWER	---	---	ASPHALT	---	---	NORTH DITCH	---
---	WASTE WATER SEWER	---	---	PROPERTY LINE	---	---	SOUTH DITCH	---
o	MANHOLE	o	---	C.B. LEAD	---	---	LAND DRAINAGE SEWER	---
□	CATCH BASIN	□	---	CULVERT	---	---	WATERMAIN	---
II	MTS	II	---	DITCH BOTTOM	---	---	MTS	---
---	TRAFFIC SIGNAL	---	---	DITCH TOP	---	---	GATEVALVE	---
---	STEAM HT.	---	---	ELEVATIONS	---	---	TESTHOLE	---
---	GAS	---	---		---	---		---

LOCATION APPROVED

NO.	REVISIONS	DATE	BY

NOTE:
LOCATION OF UNDERGROUND STRUCTURES AS SHOWN ARE BASED ON THE BEST INFORMATION AVAILABLE BUT NO GUARANTEE IS GIVEN THAT ALL EXISTING UTILITIES ARE SHOWN OR THAT ALL OVER LOCATIONS ARE EXACT. CONFIRMATION OF EXISTENCE AND EXACT LOCATION OF ALL SERVICES MUST BE OBTAINED FROM THE INDIVIDUAL UTILITIES BEFORE PROCEEDING WITH CONSTRUCTION.

GENIVAR
200 TACHE AVENUE WINNIPEG, MANITOBA R2H 1A7
PH: (204)-233-2113 FAX: (204)-233-2080

DESIGNED BY: R.H. CHECKED BY: S.M.
DRAWN BY: R.H. APPROVED BY: I.McK
HOR. SCALE: 1:500
VERT. SCALE: 1:25
DATE: JULY 2008

ENGINEER'S SEAL
I. G. MCKINNON
REGISTERED PROFESSIONAL ENGINEER
CONSULTANT DRAWING NO. 063-053-01

THE CITY OF WINNIPEG
PUBLIC WORKS DEPARTMENT

2008 GRAVEL ROAD RENEWALS

JEFFERSON AVENUE
FROM KING EDWARD STREET
TO MATCHLINE AT 3+25

CITY DRAWING NO. SHEET 1 OF 4
558-2008