

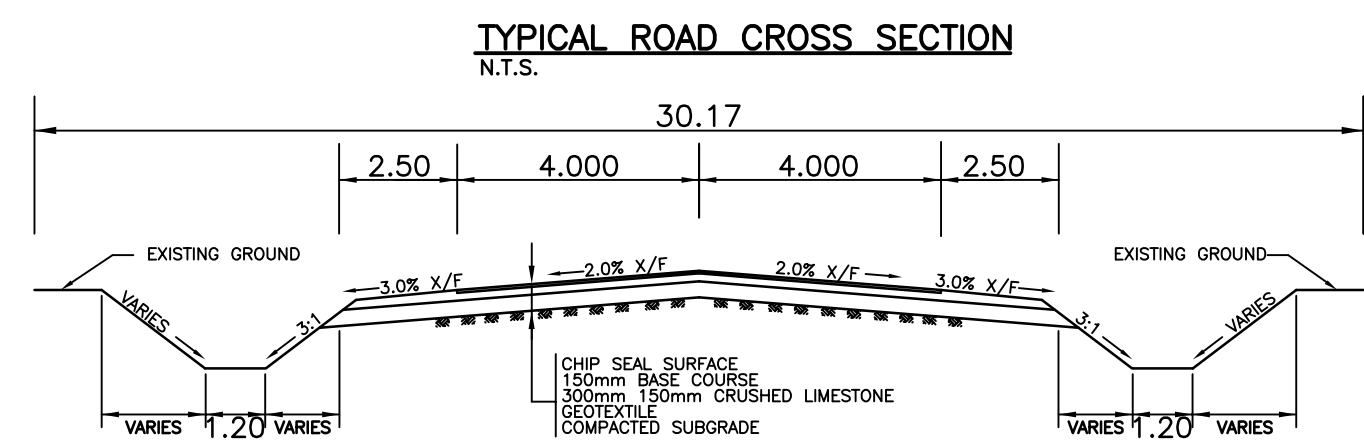


- NOTES:**
1. REGRADE EXISTING DITCHES AS DIRECTED BY CONTRACT ADMINISTRATOR
 2. RENEW EXISTING APPROACHES AS DIRECTED BY CONTRACT ADMINISTRATOR

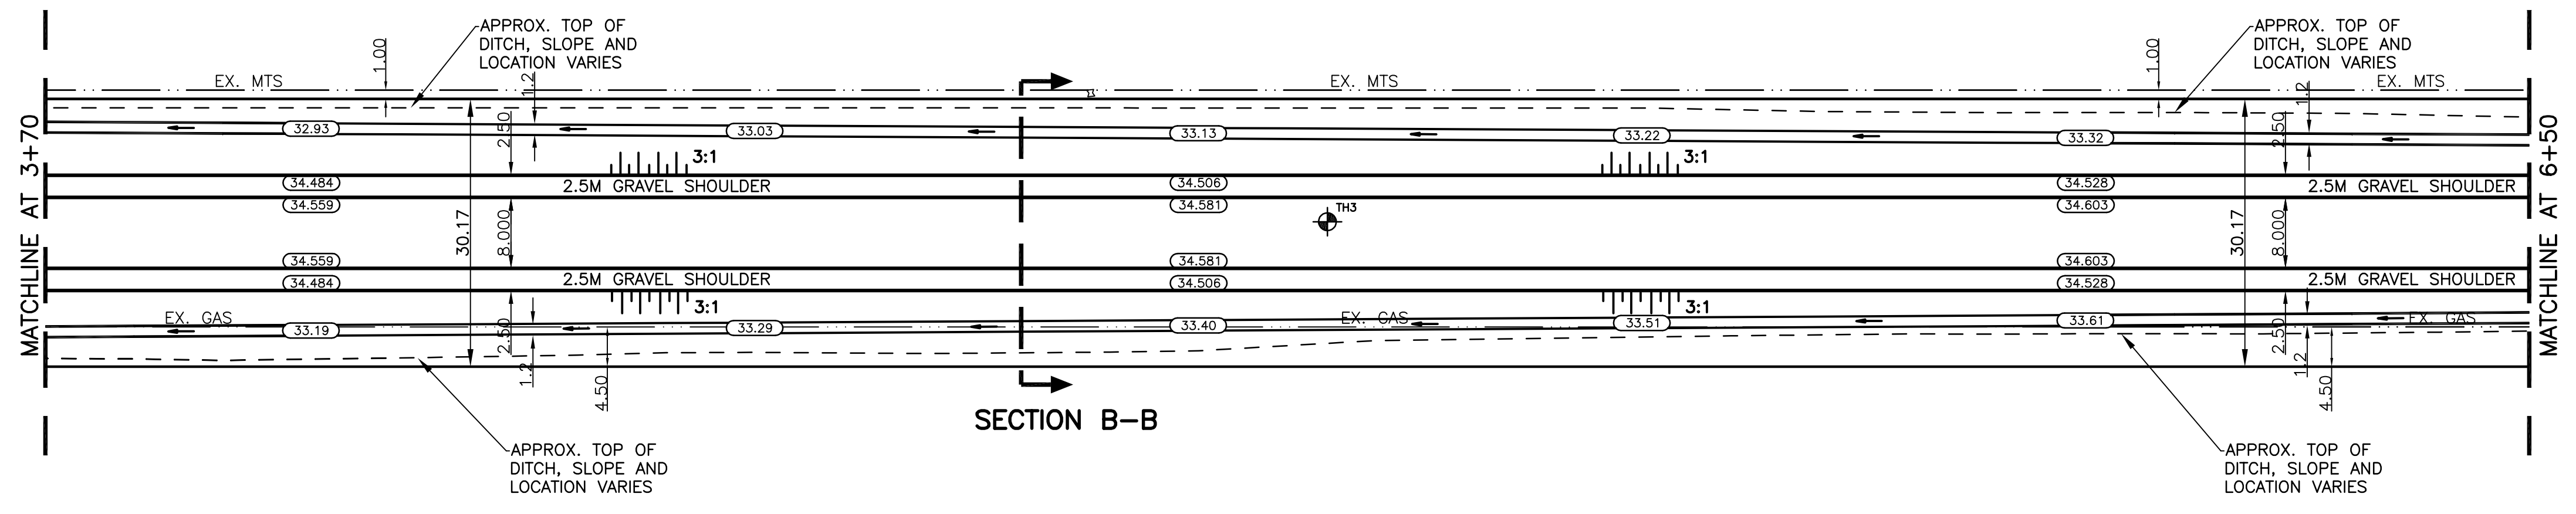

CHAINAGE ALONG CENTER OF ROW

REDONDA STREET

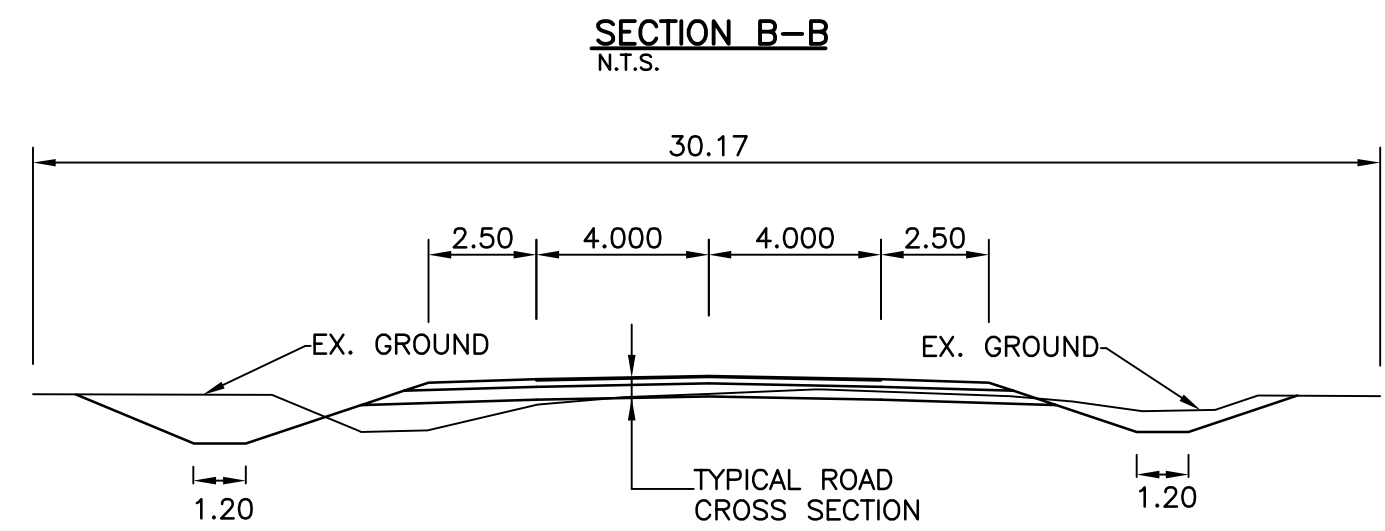

BENCHMARK:
 REDONDA ST. @ CORRIDOR DITCH TBLT. ON TOP OF 0.05m SQ. X 2.4m IRON TUBE, 10.7m E. OF W.L. REDONDA ST. & 28.0m S. OF INTERSECTION OF THE N.L. OF CORRIDOR DITCH & THE W.L. OF REDONDA ST.

METRIC
 WHOLE NUMBERS INDICATE MILLIMETRES
 DECIMALIZED NUMBERS INDICATE METRES




| EXISTING | LEGEND - PLAN | PROPOSED | EXISTING | LEGEND - PLAN | PROPOSED | EXISTING | LEGEND - PROFILE | PROPOSED |
|----------|---------------------|----------|----------|------------------|----------|----------|------------------|----------|
| | WATERMAIN | | | HYDRO | | | CENTER LINE | |
| | HYDRANT | | | M.T.S. | | | EAST GUTTER LINE | |
| | VALVE | | | GRAVEL/CHIP SEAL | | | WEST GUTTER LINE | |
| | LAND DRAINAGE SEWER | | | ASPHALT | | | EAST DITCH | |
| | WASTE WATER SEWER | | | SIDEWALK | | | WEST DITCH | |
| | C.B. LEAD | | | PROPERTY LINE | | | GAS | |
| | MANHOLE | | | CULVERT | | | M.T.S. | |
| | CATCH BASIN | | | DITCH BOTTOM | | | TESTHOLE | |
| | M.T.S. | | | DITCH TOP | | | | |
| | TRAFFIC SIGNAL | | | ELEVATIONS | | | | |
| | GAS | | | | | | | |

| NO. | REVISIONS | DATE | BY |
|-----|-----------|------|----|
| | | | |

GENIVAR
 200 TACHE AVENUE WINNIPEG, MANITOBA R2H 1A7
 PH: (204)-233-2113 FAX: (204)-233-2080

DESIGNED BY: R.H. CHECKED BY: S.M.
 DRAWN BY: R.H. APPROVED BY: I.McK.
 HOR. SCALE: 1:500
 VERT. SCALE: 1:25
 DATE: JULY 2008

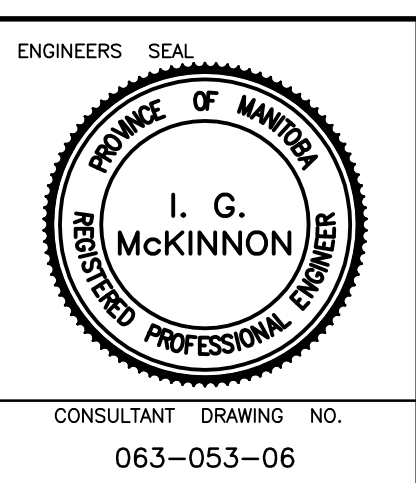

THE CITY OF WINNIPEG
 PUBLIC WORKS DEPARTMENT

2008 GRAVEL ROAD RENEWALS

REDONDA STREET
 FROM MATCHLINE AT 3+70
 TO MATCHLINE AT 6+50

CITY DRAWING NO. SHEET 2 OF 3
558-2008