
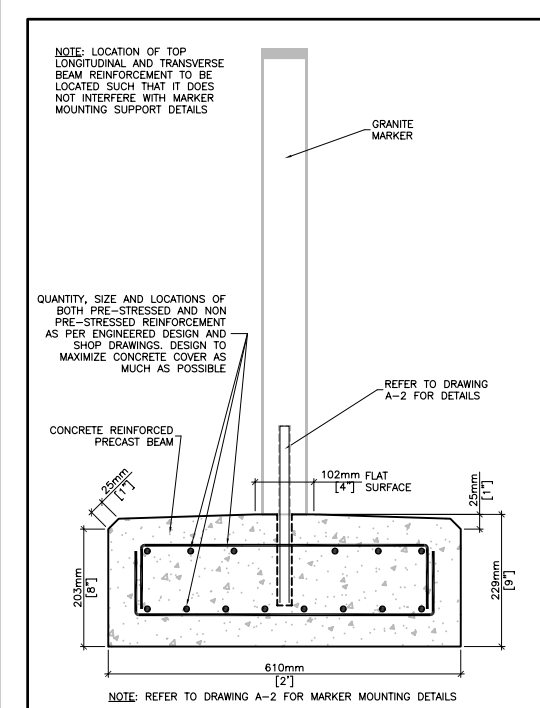


**GENERAL NOTES:**

1. REFER TO TENDER DOCUMENTS FOR QUANTITY, LOCATIONS, AND TYPE OF BEAMS TO BE INCLUDED IN CONTRACT.
2. CONTRACTOR IS RESPONSIBLE FOR ALL REQUIRED GRANITE MARKER LOCATION AND BEAM SUPPORT LOCATION SITE MEASUREMENTS IN ACCORDANCE WITH THE SPECIFICATION PROCEDURES.
3. THESE DRAWINGS SHOW THE COMPLETED DETAILS. THE CONTRACTOR HAS SOLE RESPONSIBILITY FOR THE DESIGN, FABRICATION, TRANSPORT, ERECTION AND REMOVAL OF TEMPORARY SUPPORTS AND FACILITIES, AND THE EXECUTION OF CONSTRUCTION METHODS REQUIRED IN THEIR USE.
4. THE BEAMS SHOWN ON THIS DRAWING INCLUDE THE GRANITE MARKERS FOR INFORMATION PURPOSES ONLY. ALL REPLACEMENT BEAMS TO BE FABRICATED AND DELIVERED TO SITE WITHOUT MARKERS INSTALLED. CORING FOR MARKER MOUNTING DOWELS INTO THE BEAMS WILL BE PERFORMED ON-SITE IN ACCORDANCE WITH THE SPECIFICATION PROCEDURES.
5. SUBMIT ENGINEERED SHOP DRAWINGS, INCLUDING LOCATION OF MARKERS, IN ACCORDANCE WITH THE SPECIFICATIONS.
6. REFER TO SPECIFICATION PROCEDURES AND DRAWING A-3 FOR BEAM SUPPORT REQUIREMENTS.

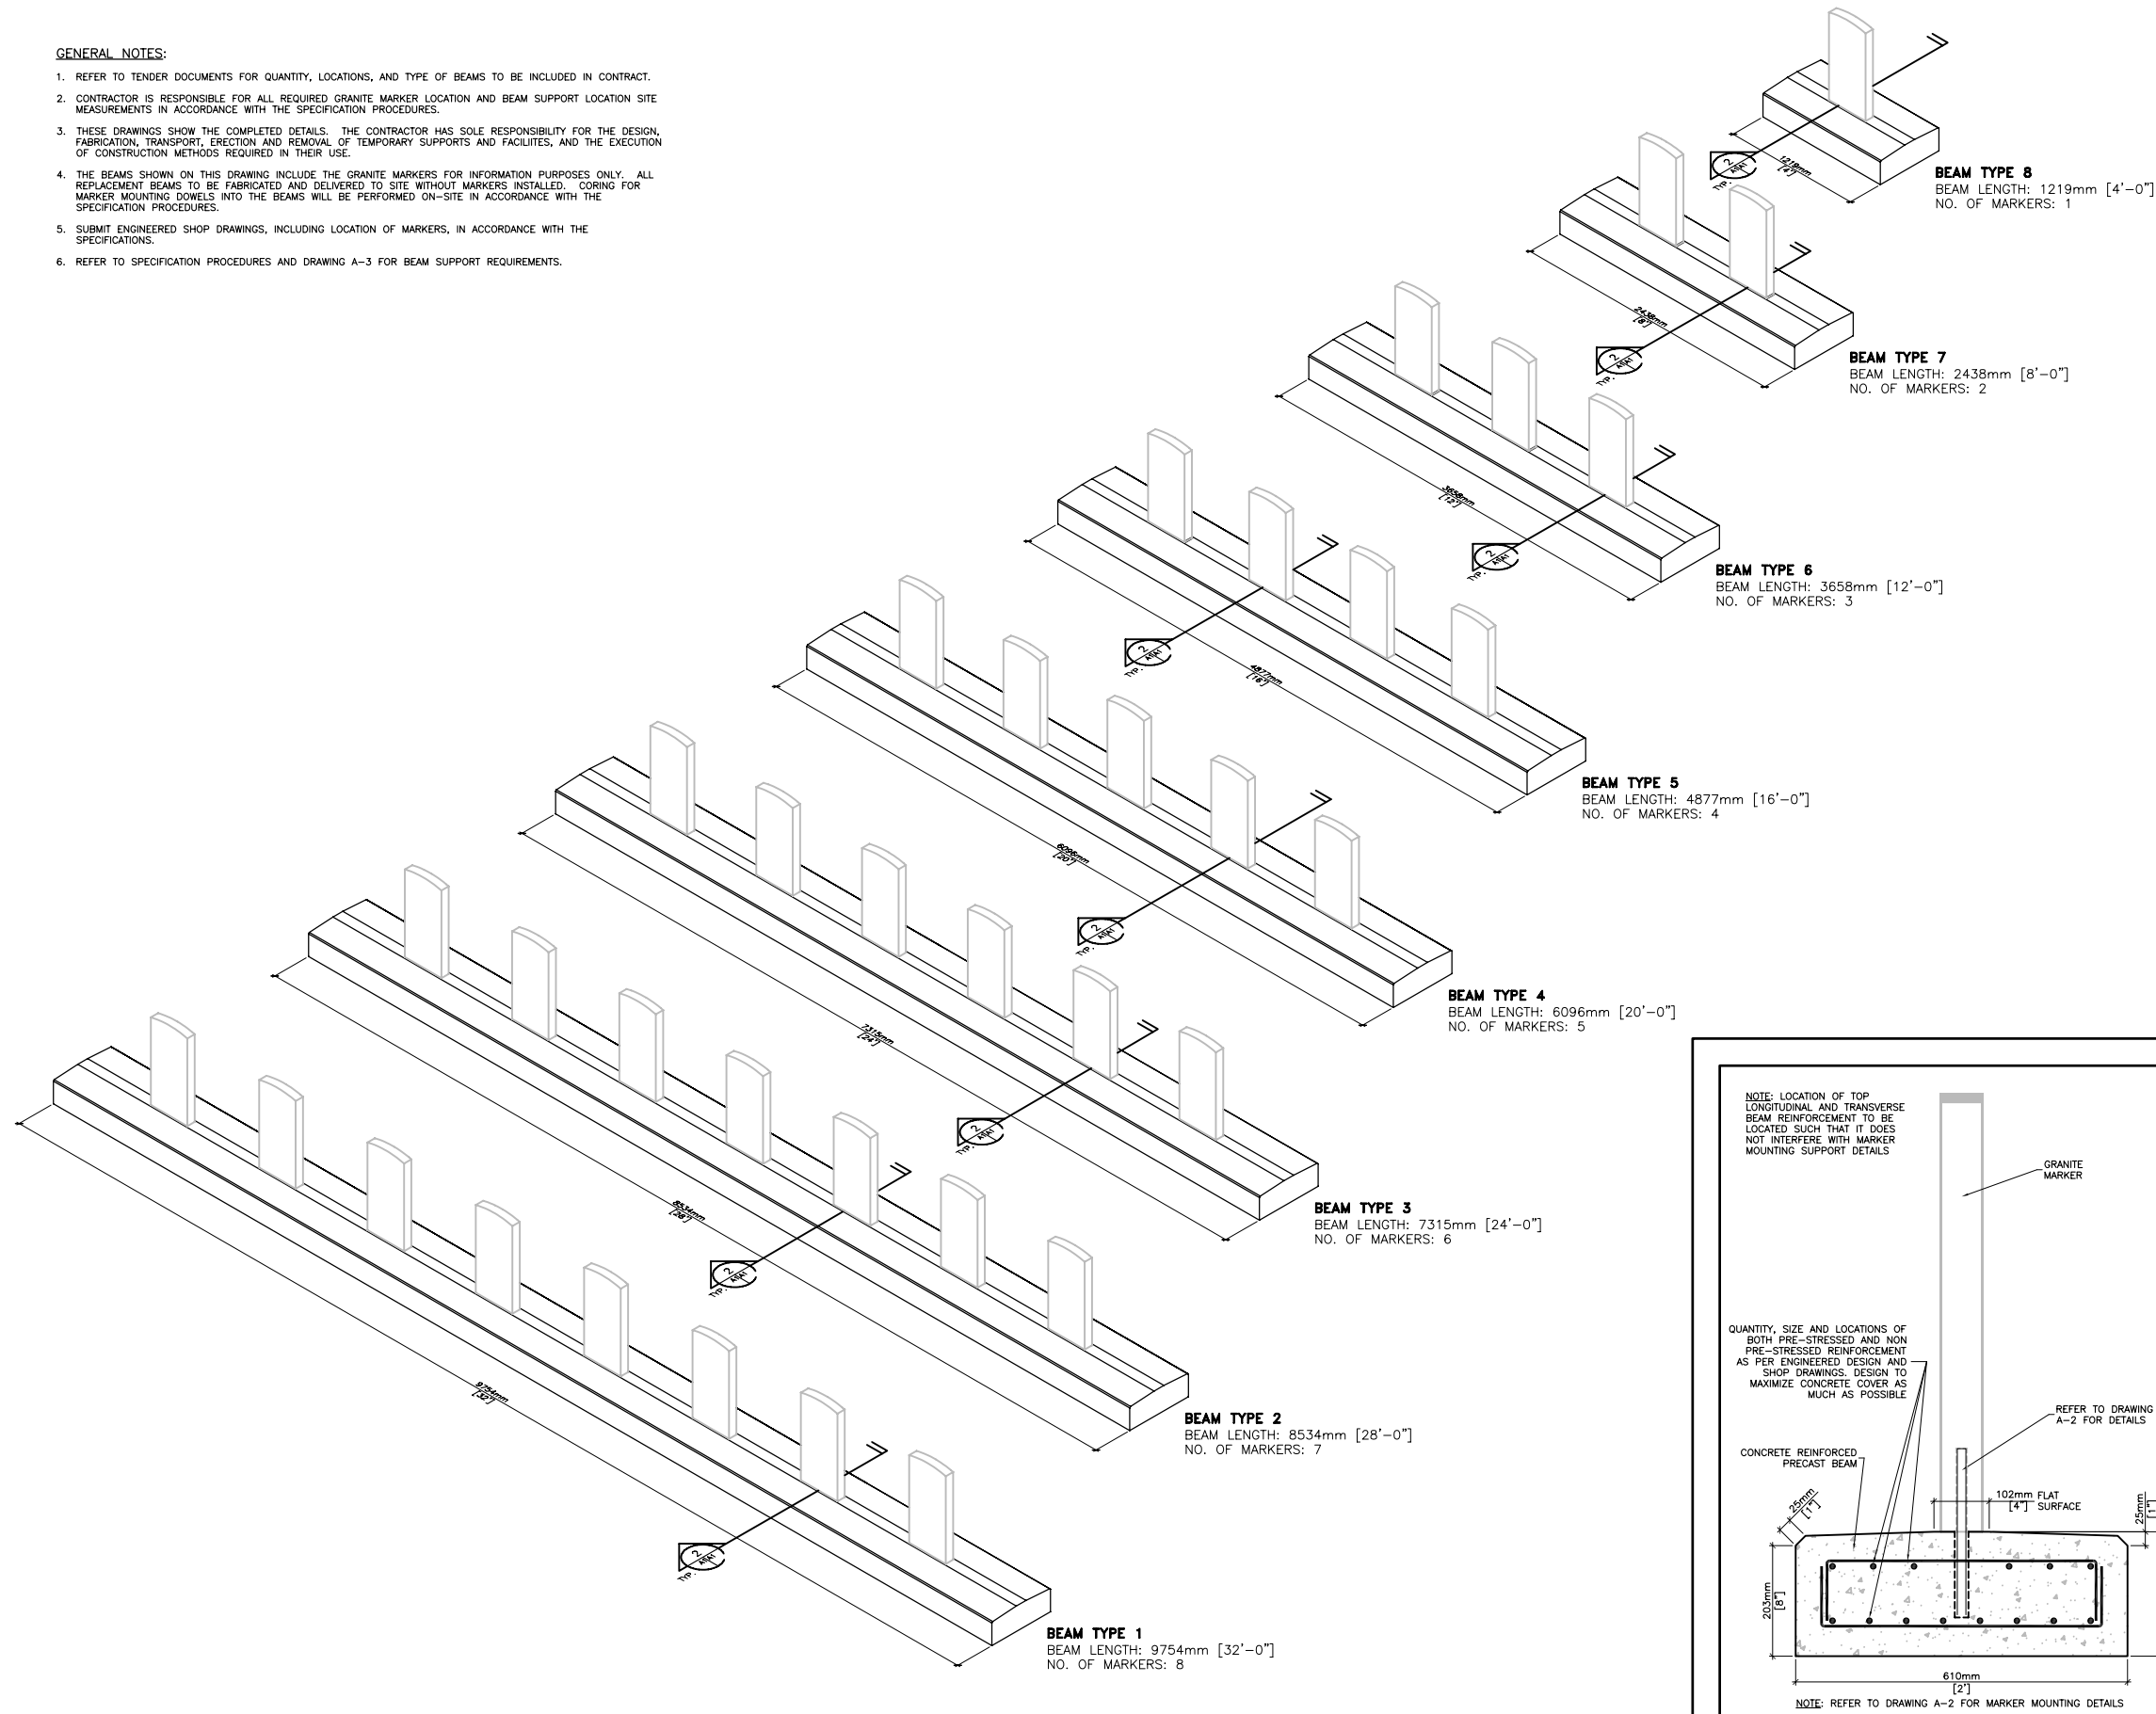

**1 ISOMETRIC VIEWS OF REINFORCED PRECAST CONCRETE BEAM LENGTHS**  
SCALE 1:20

**2 TYPICAL SECTION THROUGH REINFORCED PRECAST CONCRETE BEAM**  
SCALE 1:20

**KEY PLAN PLAN-REPÈRE**

06		
05		
04	REVISED FINAL SUBMISSION	2008/07/28
03	100% FINAL SUBMISSION	2008/01/20
02	99% SUBMISSION	2007/12/13
01	FOR QUALITY REVIEW	2007/12/10

revision \_\_\_\_\_ date \_\_\_\_\_

A	A detail no. / no. du détail	A
B	B key location / empl. clé	B/C
C	C detail location / empl. du détail	

project **BROOKSIDE CEMETERY MARKER MOUNTING BEAM REPLACEMENT** projet

WINNIPEG, MANITOBA

**REINFORCED PRECAST CONCRETE BEAM DETAILS**

designed	M. McDEVITT	conçu
date	2007/11/19	
drawn	C. CHANDLER	dessiné
date	2007/11/19	
reviewed	D. STEPHENSON	examiné
date		
approved		approuvé
date		
tender	WAYNE RAMSEY	soumission
Project Manager	Administrateur de projets	
project no.	116449	no. du projet
drawing no.		no. du dessin

Scale 1 : 1

